

CITY ENGINEER
STREET LINE
No. 1, 1880
06252

Providence R.I.
This map accompanies
our report of this date


MAP OF FOUNTAIN STREET

FROM ABORN ST. TO DEAN ST.
IN THREE SHEETS
SCALE 40 FEET PER INCH.

COMPARED
Herbert E. Shumard
EXAMINED.

82
A-89


Committee.

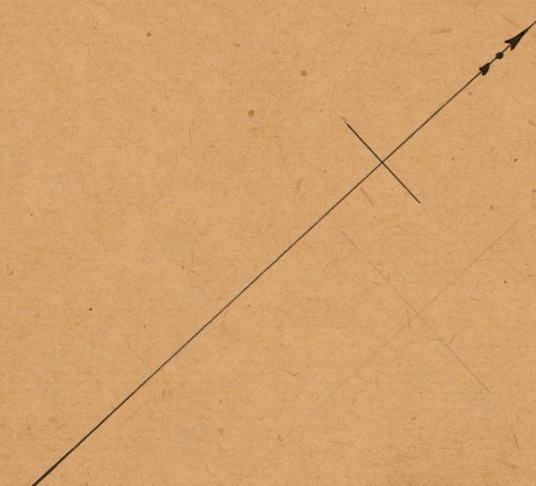

DEAN STREET.

STREET.

FOUNTAIN STREET.

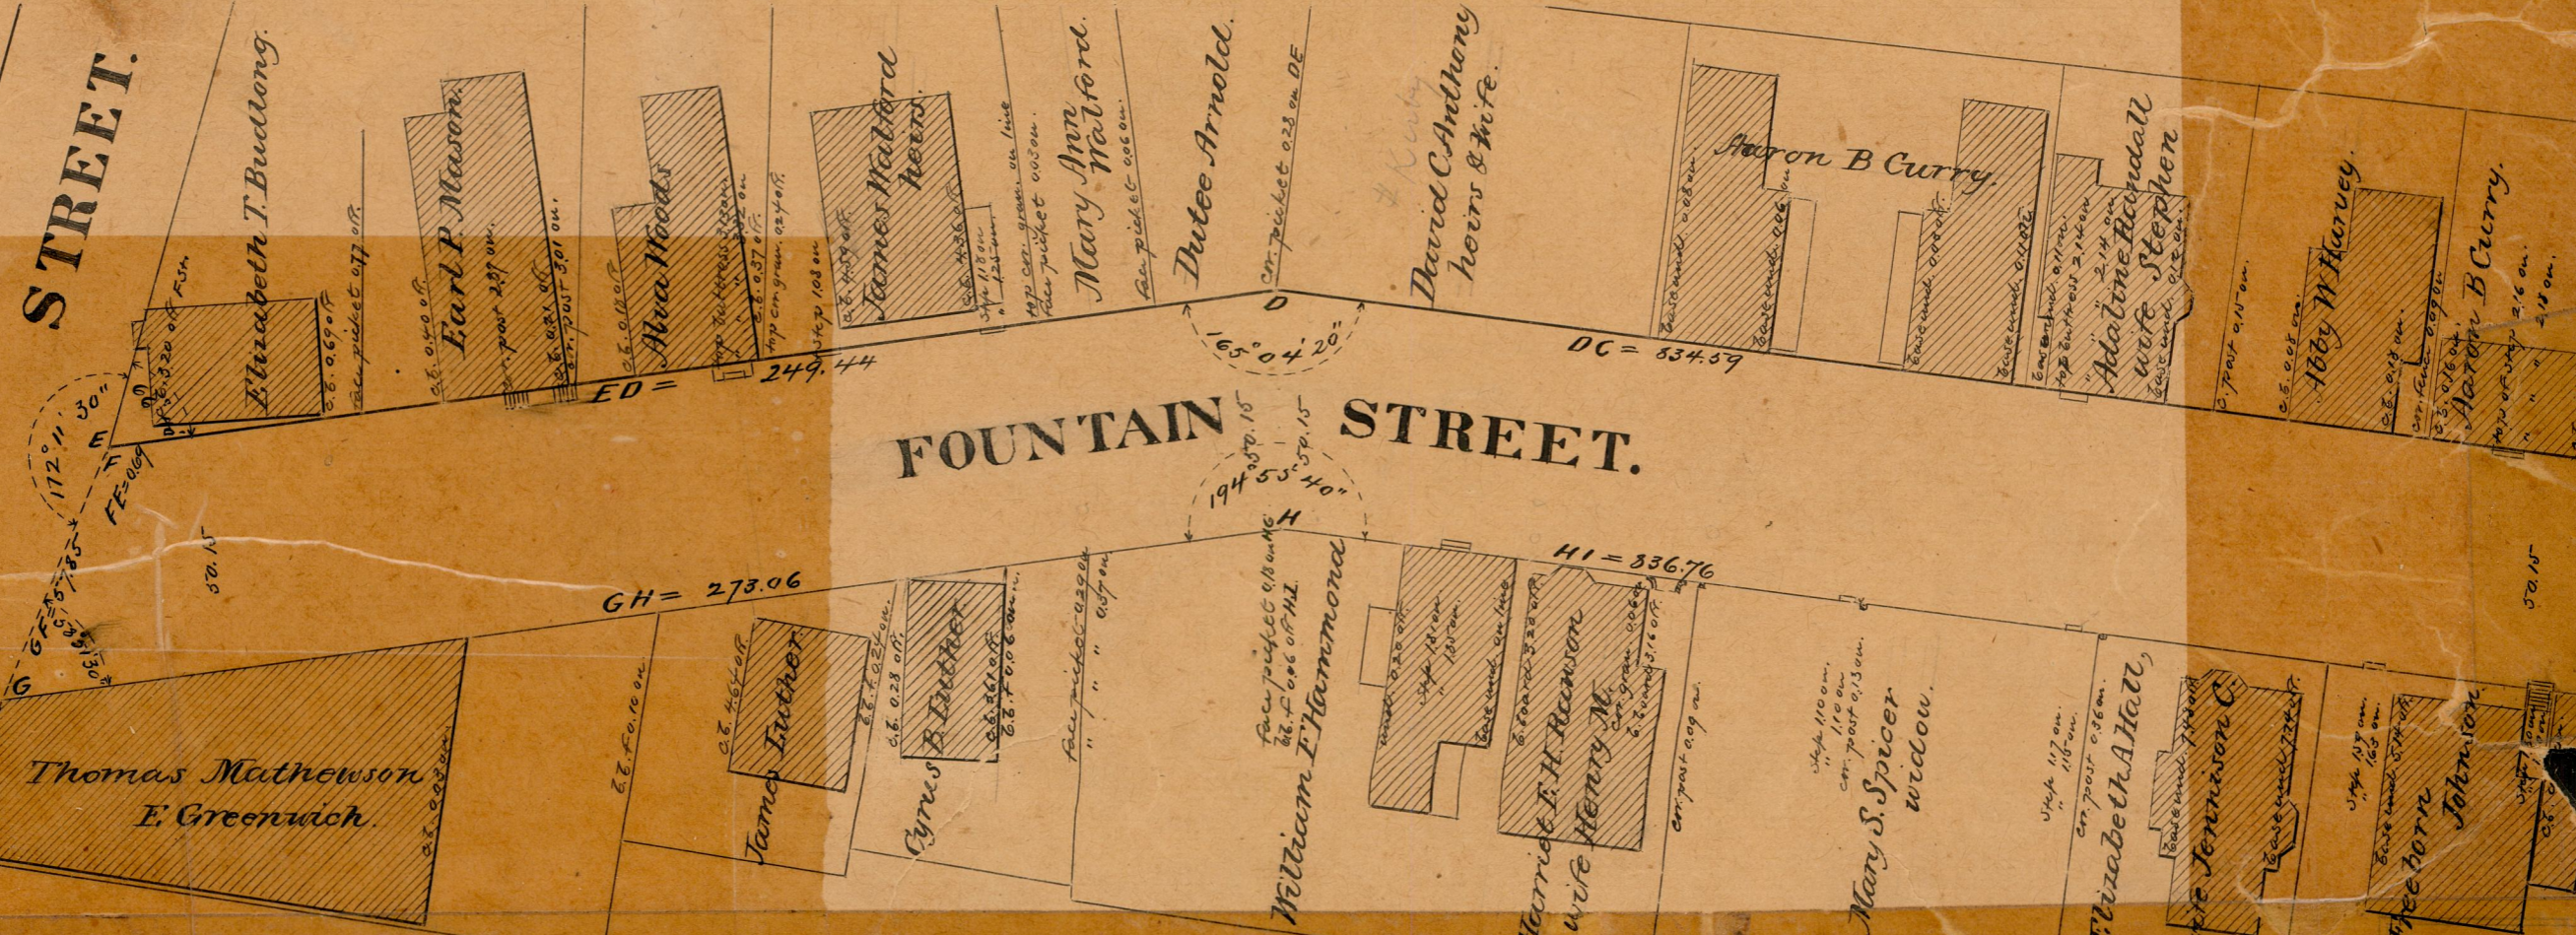

Thomas Mathewson
E. Greenwich.

James Inuther

Cyrus B. Inuther

William F. Hammond

Harriet F. H. Hanson
wife Henry M.

Mary S. Spicer
widow.

Elizabeth A. Hall,
wife Jennison C.

Theodore
Johnson

Elizabeth T. Budlong.

Earl P. Mason

Ava Woods

James Walford
heirs

Mary Ann
Walford.

Duttee Arnold.

David C. Anthony
heirs & wife.

Abner B. Curry.

Ada Jane Randall
wife Stephen

Abby W. Harvey.

Abner B. Curry.

ED = 249.44

DC = 534.59

GH = 273.06

HI = 336.76

172° 11' 30"

165° 04' 20"

194° 50' 15"

155° 54' 40"

50.15

82-A89

82-A89