

STREET LINE  
Jan. 1879  
04832

OFFICE NO. 400  
DRAWING 82

04832  
82-A-9

MAP OF  
**TABER AVENUE,**  
FROM HUMBOLDT AVE. TO ANGELL ST.


City Engineer's Office,  
January, 1879.

Scale 50 feet to an inch.  
**COMPARED.**

*Fredric A. Gladding*  
Ass't Engineer.

EXAMINED.

City Engineer.

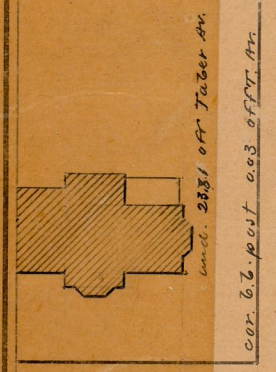


cor. 66. post. 2881 of Taber Av.  
cor. 66. post. 2881 of Taber Av.




cor. 66. post. 281 on I. Av.  
cor. 66. post. 281 on I. Av.

HUMBOLDT AVE.

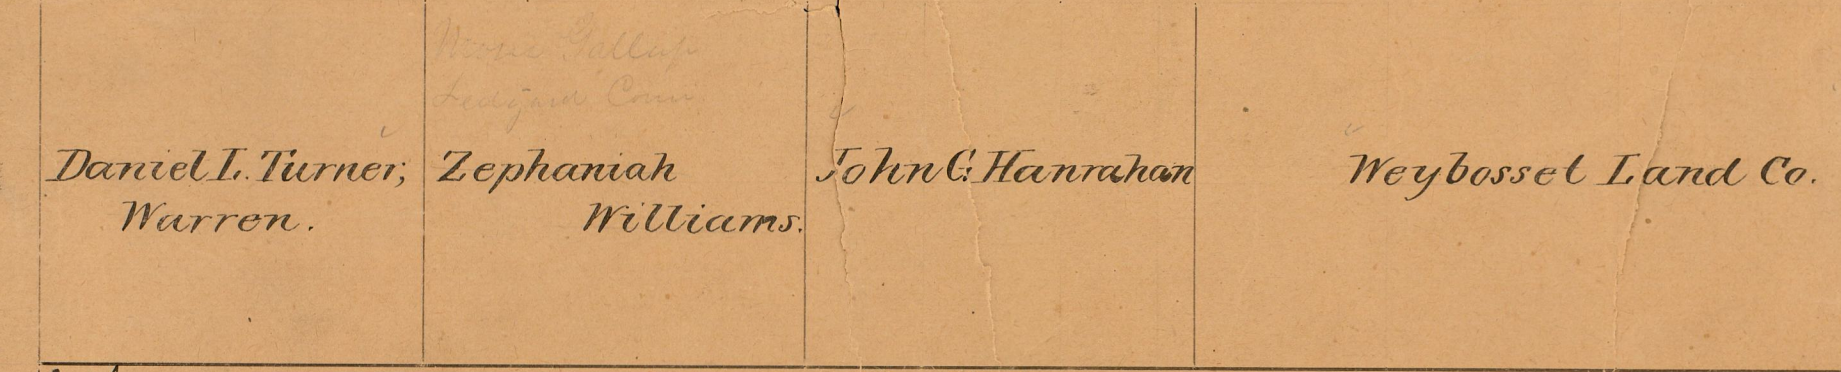

TABER AVENUE.

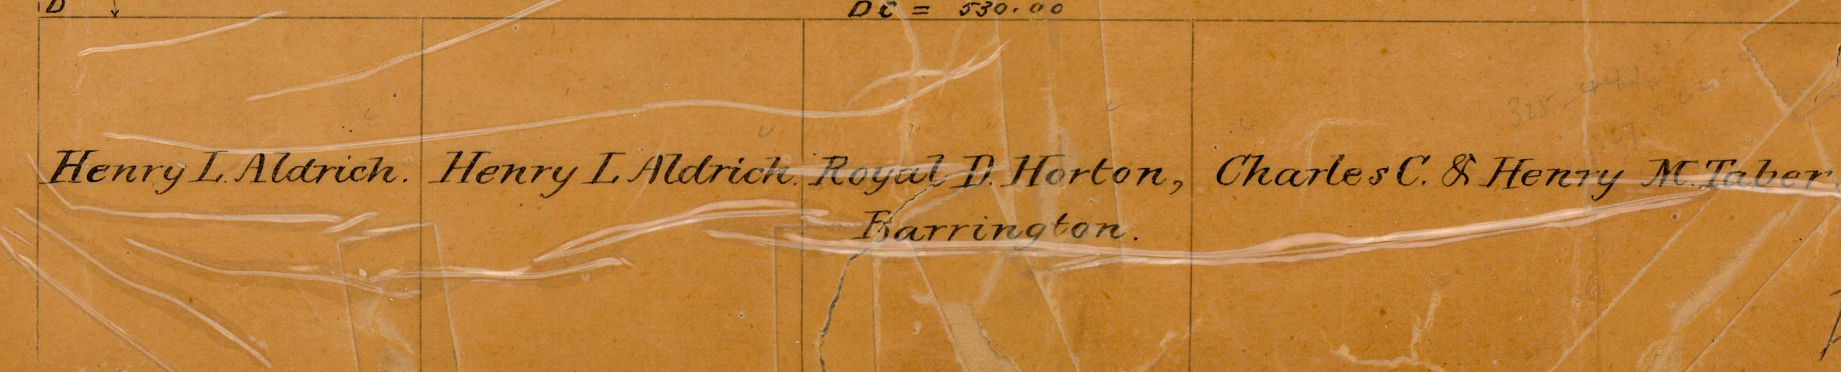

on Plat of the Moses Brown Farm.  
Match the corner of line on range  
B-Line Taber Av.

Line of Angell St. shown  
Match the corner on range of  
Feet line Taber Avenue

ANGELL ST.

82  
A-09

04832  
82-A-9