

CITY ENGINEER'S OFFICE,  
STREET LINE DEPT.

July 23, 1881

06929.

Providence R. I.  
This map accompanies  
our report of this date.

MAP OF

# TOCKWOTTON ST.


FROM TRAVERSE ST. TO LAND BELONGING TO ELLEN WRIGHT  
IN FOUR SHEETS  
SCALE 60 FEET PER INCH

} Committee.

*Notes in red added June 17, 1885.*

*Indicating the informal widening of Tockwotton St. to connect with the new bridge over the Seekonk river. There is no record of any action by the Council in relation to this widening.*

5543  
82  
B-100

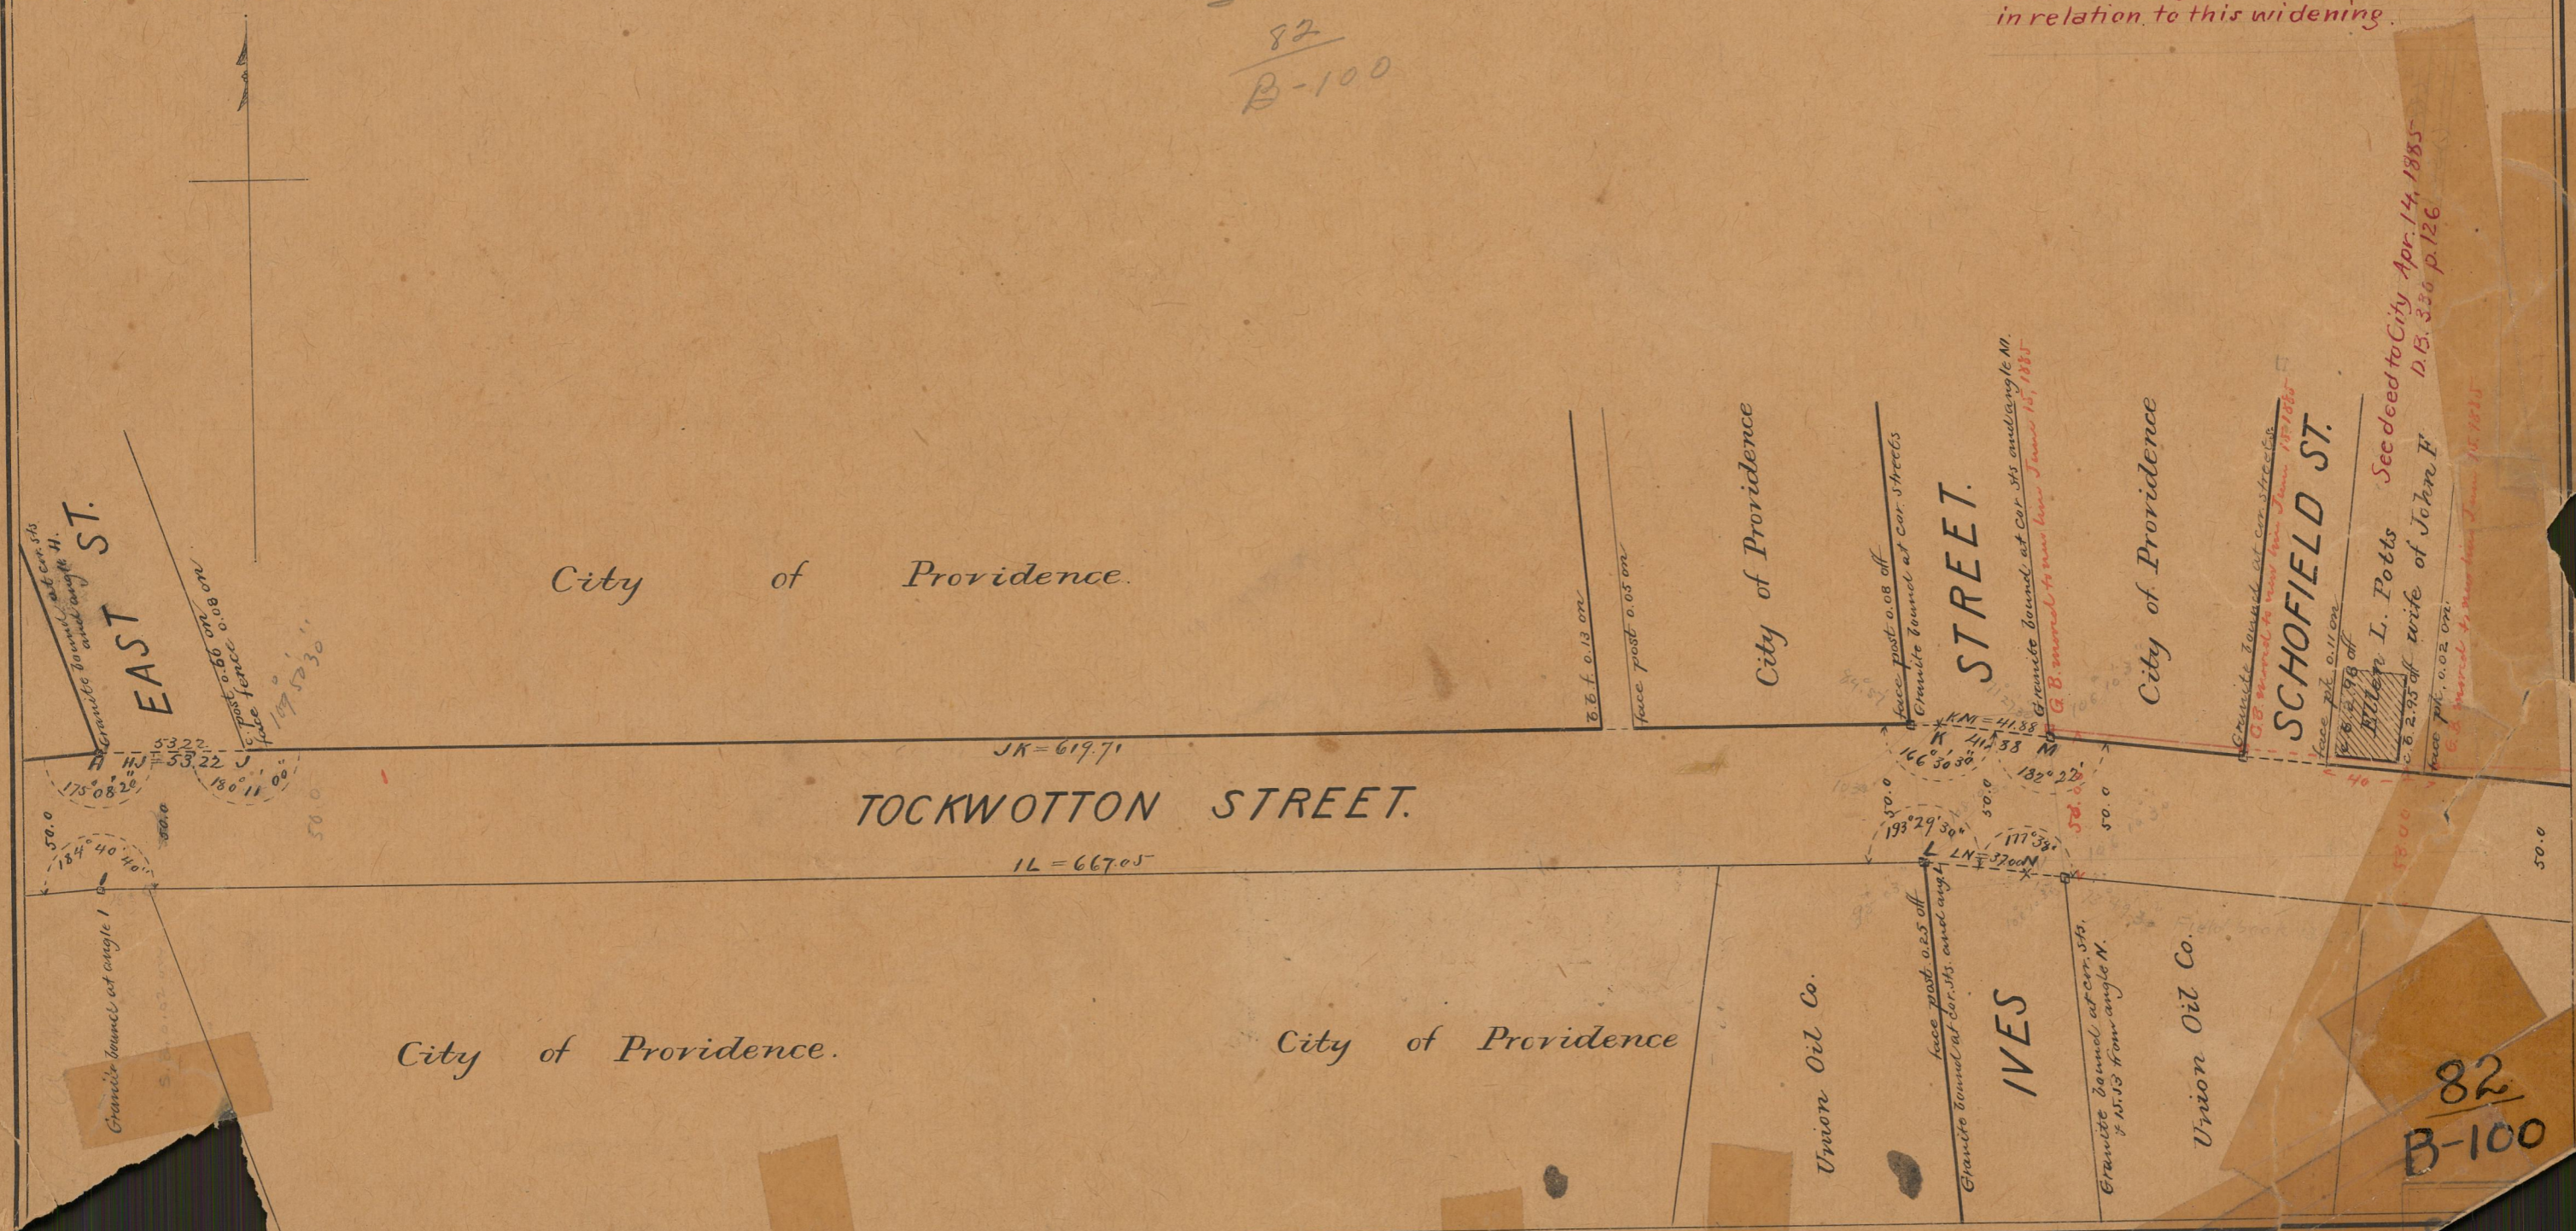

City of Providence.

City of Providence

City of Providence

City of Providence.

City of Providence

Union Oil Co.

Union Oil Co.

82  
B-100