

CITY ENGINEER'S OFFICE  
STREET LINE DEPT.

July 23, 1881

06937.

MAP OF

# EAST STREET

FROM TOCKWOTTON ST. TO WICKENDEN ST.

SCALE 40 FT. PER INCH.

5551  
82  
B-108

Providence R.I.  
This map accompanies our  
report of this date.

Committee.


City of Providence.

WICKENDEN ST

ST.

TOCKWOTTON ST.

EAST STREET

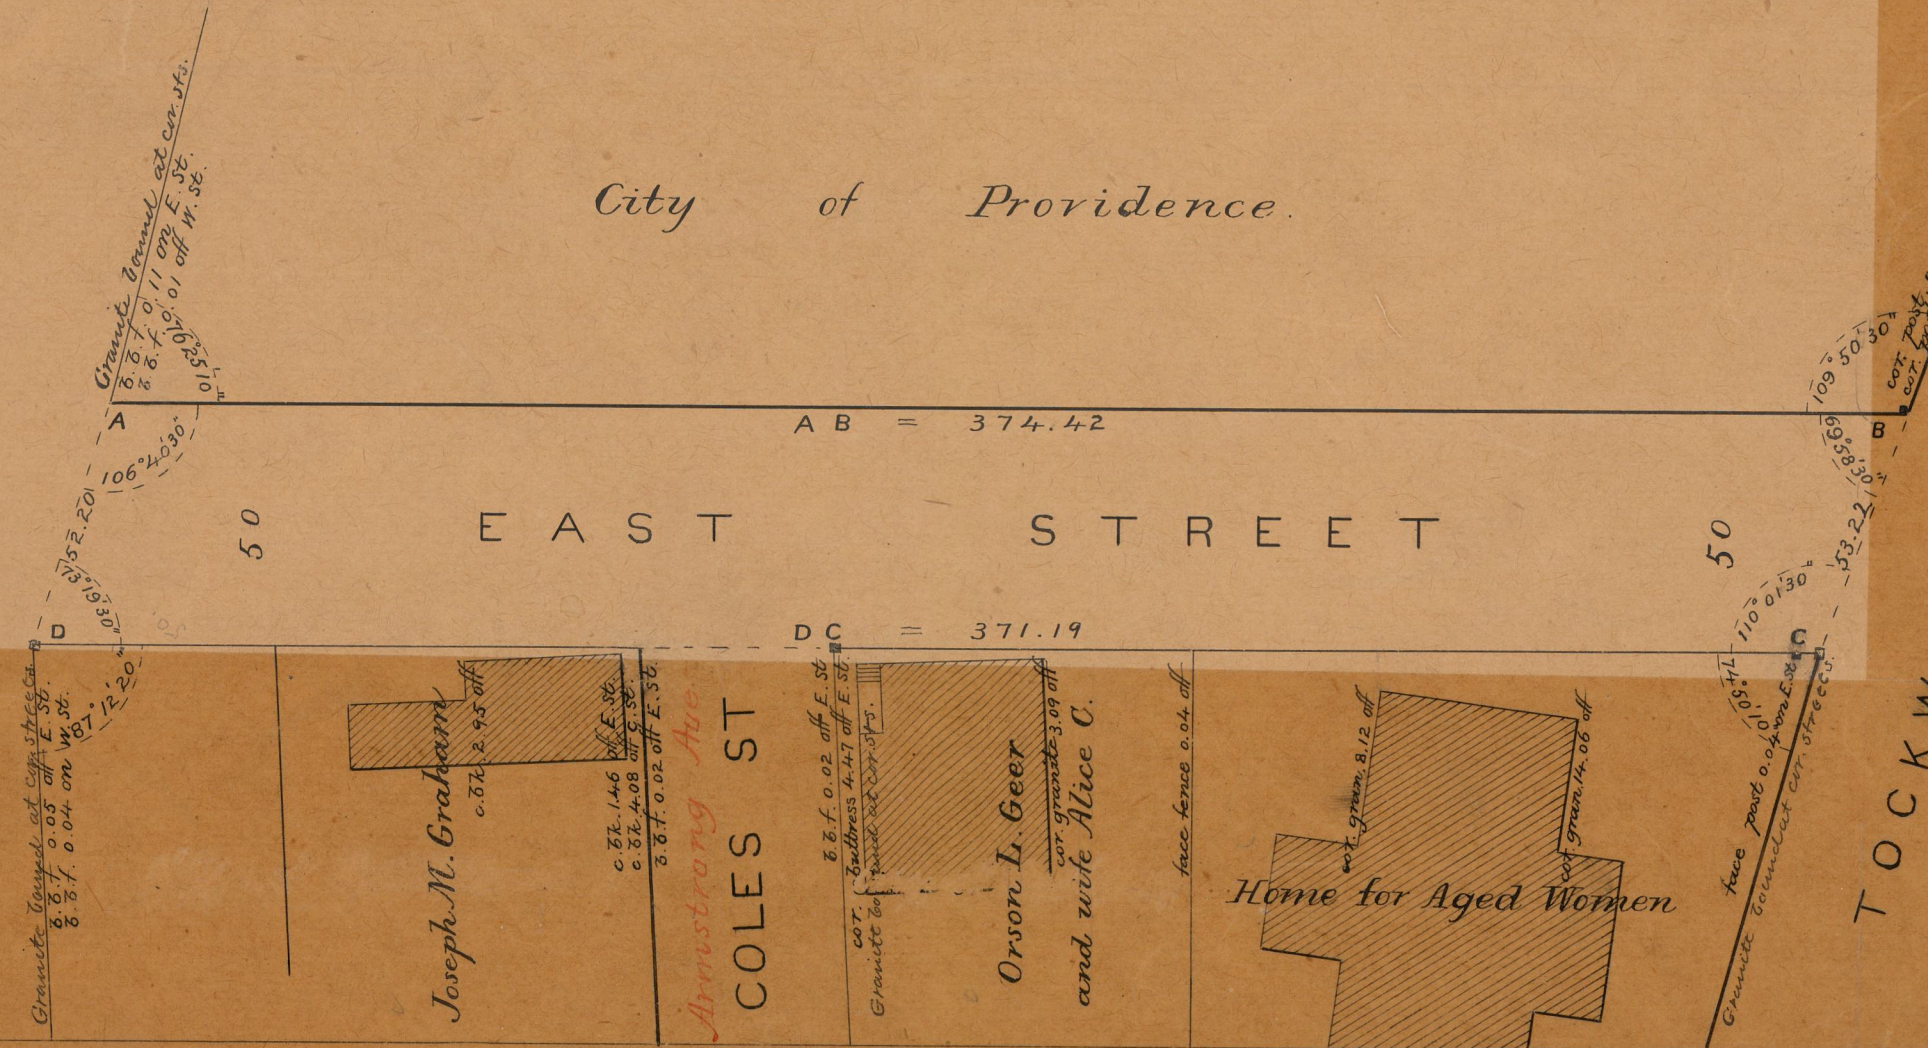

Granite turned at cor. streets  
S. 8. f. 0.05 off E. St.  
S. 8. f. 0.04 on W. St.  
12.20

Granite turned at cor. sts.  
S. 8. f. 0.11 on E. St.  
S. 8. f. 0.01 off W. St.  
01.55

Joseph M. Graham  
c. 8. f. 2.95 off  
c. 8. f. 1.46 off E. St.  
c. 8. f. 4.08 on S. St.  
3.87

Armstrong Ave  
COLES ST  
c. 8. f. 0.02 off E. St.

Orson L. Geer  
and wife Alice C.  
c. 8. f. 3.09 off  
face fence 0.04 off  
c. 8. f. 0.02 off E. St.  
c. 8. f. 4.47 off E. St.  
c. 8. f. 4.08 on S. St.  
c. 8. f. 0.01 off W. St.

Home for Aged Women  
c. 8. f. 8.12 off  
c. 8. f. 14.06 off

face post 0.04 on E. St.  
Granite turned at cor. streets  
153.23

5551  
82  
B-108