

May 16, 1890

PROVIDENCE, R. I.
CITY ENGINEER'S OFFICE
STREET LINE DEPT.

Aug. 2, 1890

016736

PLAT OF CANAL STREET

FROM SMITH ST. TO MARKET SQ.

IN FOUR SHEETS.

SCALE 40 FEET PER INCH.

7091

82


B-132

Notes in red ink show changes
made in November 1892

Notes in blue added Dec. 12, 1892
and finally adopted

Providence, R.I.
This plat accompanies
our report of this date.

ENGINEERING NEWS-RECORD
107th AVENUE, AT 36TH STREET
NEW YORK

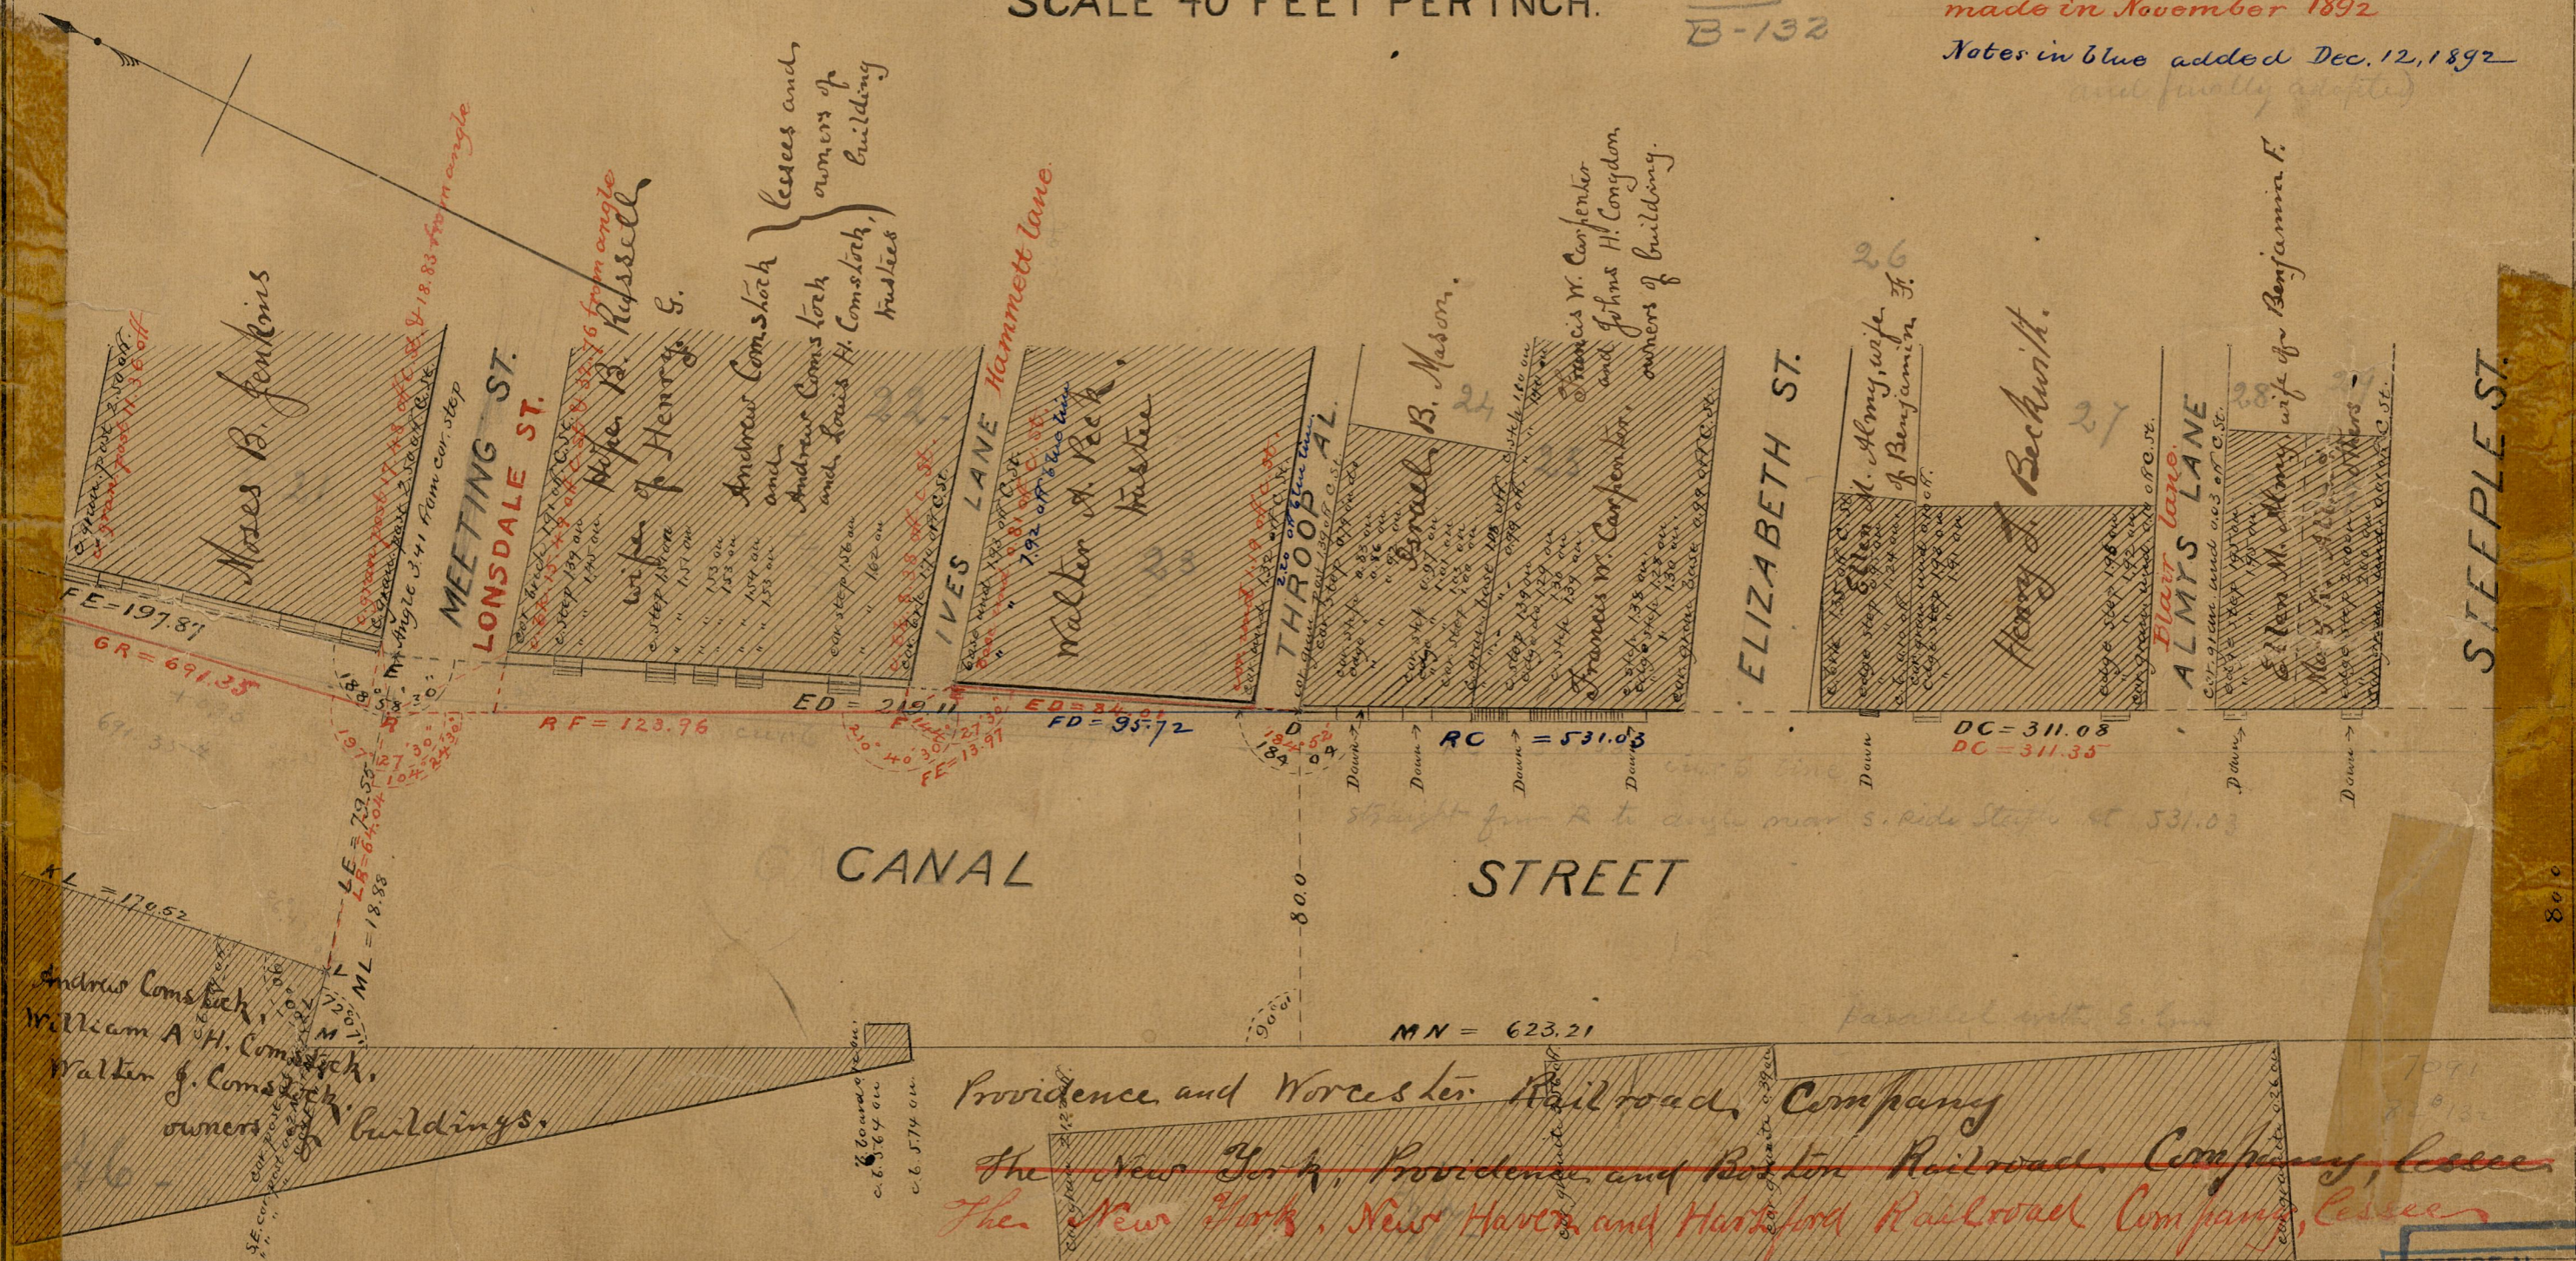

Providence and Worcester Railroad Company
~~The New York, Providence and Boston Railroad Company, lessees~~
~~The New York, New Haven and Hartford Railroad Company, lessees~~

OFFICE NO. 7091
 DRAWER 82
 DRAWER B-132
 SHEET B-132