

CITY ENGINEER'S OFFICE.
STREET LINE DEPT.

Jan. 1878
04265

Providence R.I. May 1st 1878
This Map accompanies our Report
of this date.

Charles Anthony
Samuel S. Hagan
Geo. M. Heard } Committee

MAP OF
JACKSON AV.
FROM BECK WITH ST TO POTTER SAV.
IN FOUR SHEETS

City Engineer's Office
Jan. 1878

Scale 50 ft. per inch.


COMPARED.

Fredric A. Gladding
Asst Engineer

Changed to Cathoun Ave Dec. 7 1899.

Samuel M. Gray
City Engineer

(NOTE. Red figures and lines correspond
with supplemental report of Committee
and with record map.)

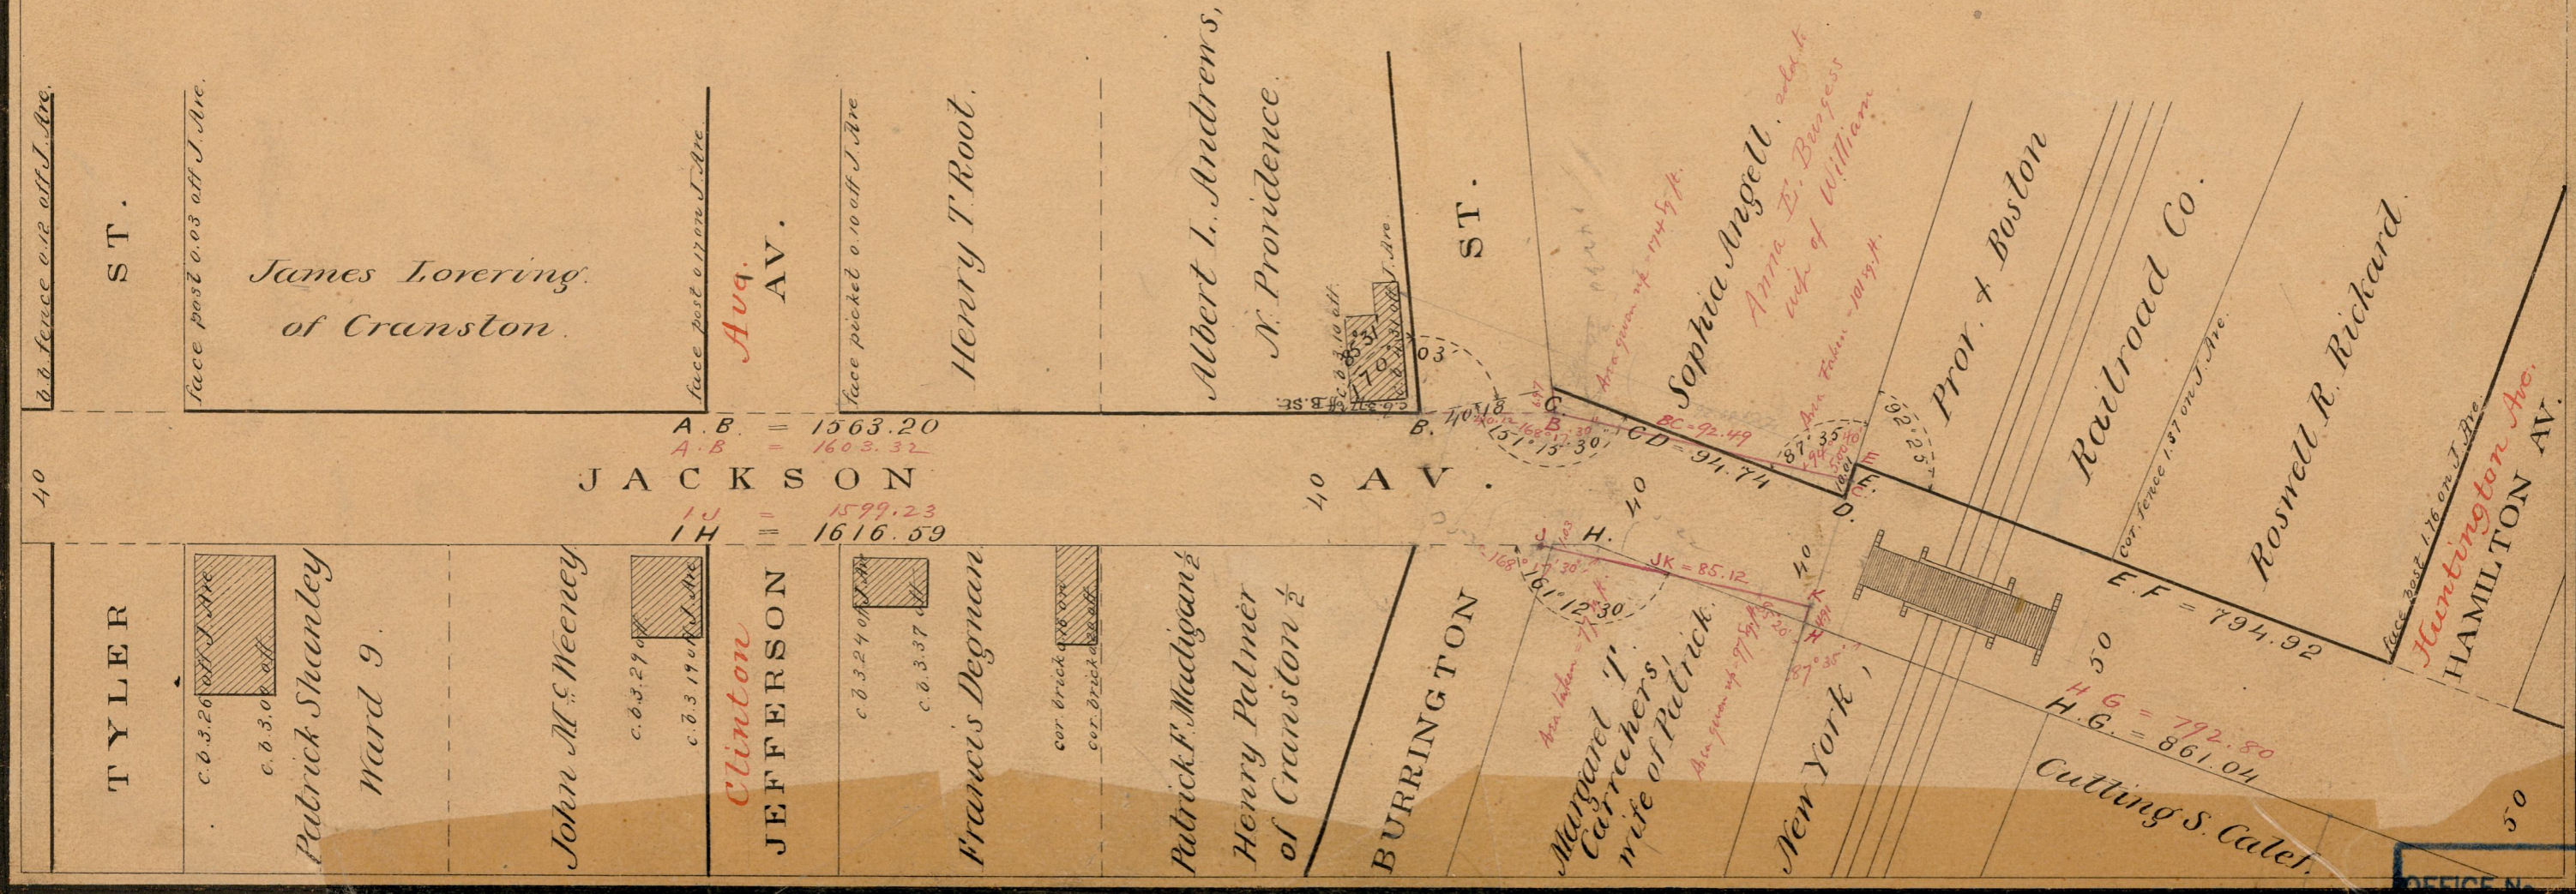

OFFICE NO. 3518
DRAWER " 82
SHEET " B-29

OFFICE NO. 3518
DRAWER " 82
SHEET " B-29