

CITY ENGINEER'S OFFICE.
STREET LINE DEPT.

Dec. 1878
04702

FBB-11-51

OFFICE NO.

Providence R. I.
This map accompanies our
report of this date.

MAP OF

FREMONT ST.

FROM GOVERNOR ST. TO IVES ST.

City Engineer's Office
Dec. 1878.

Scale 50 ft. per inch.

COMPARED.

Frederic Blodding
Ass't Engineer.


EXAMINED.

City Engineer.

Committee.

Office No 3883
82-B49

GOVERNOR ST.

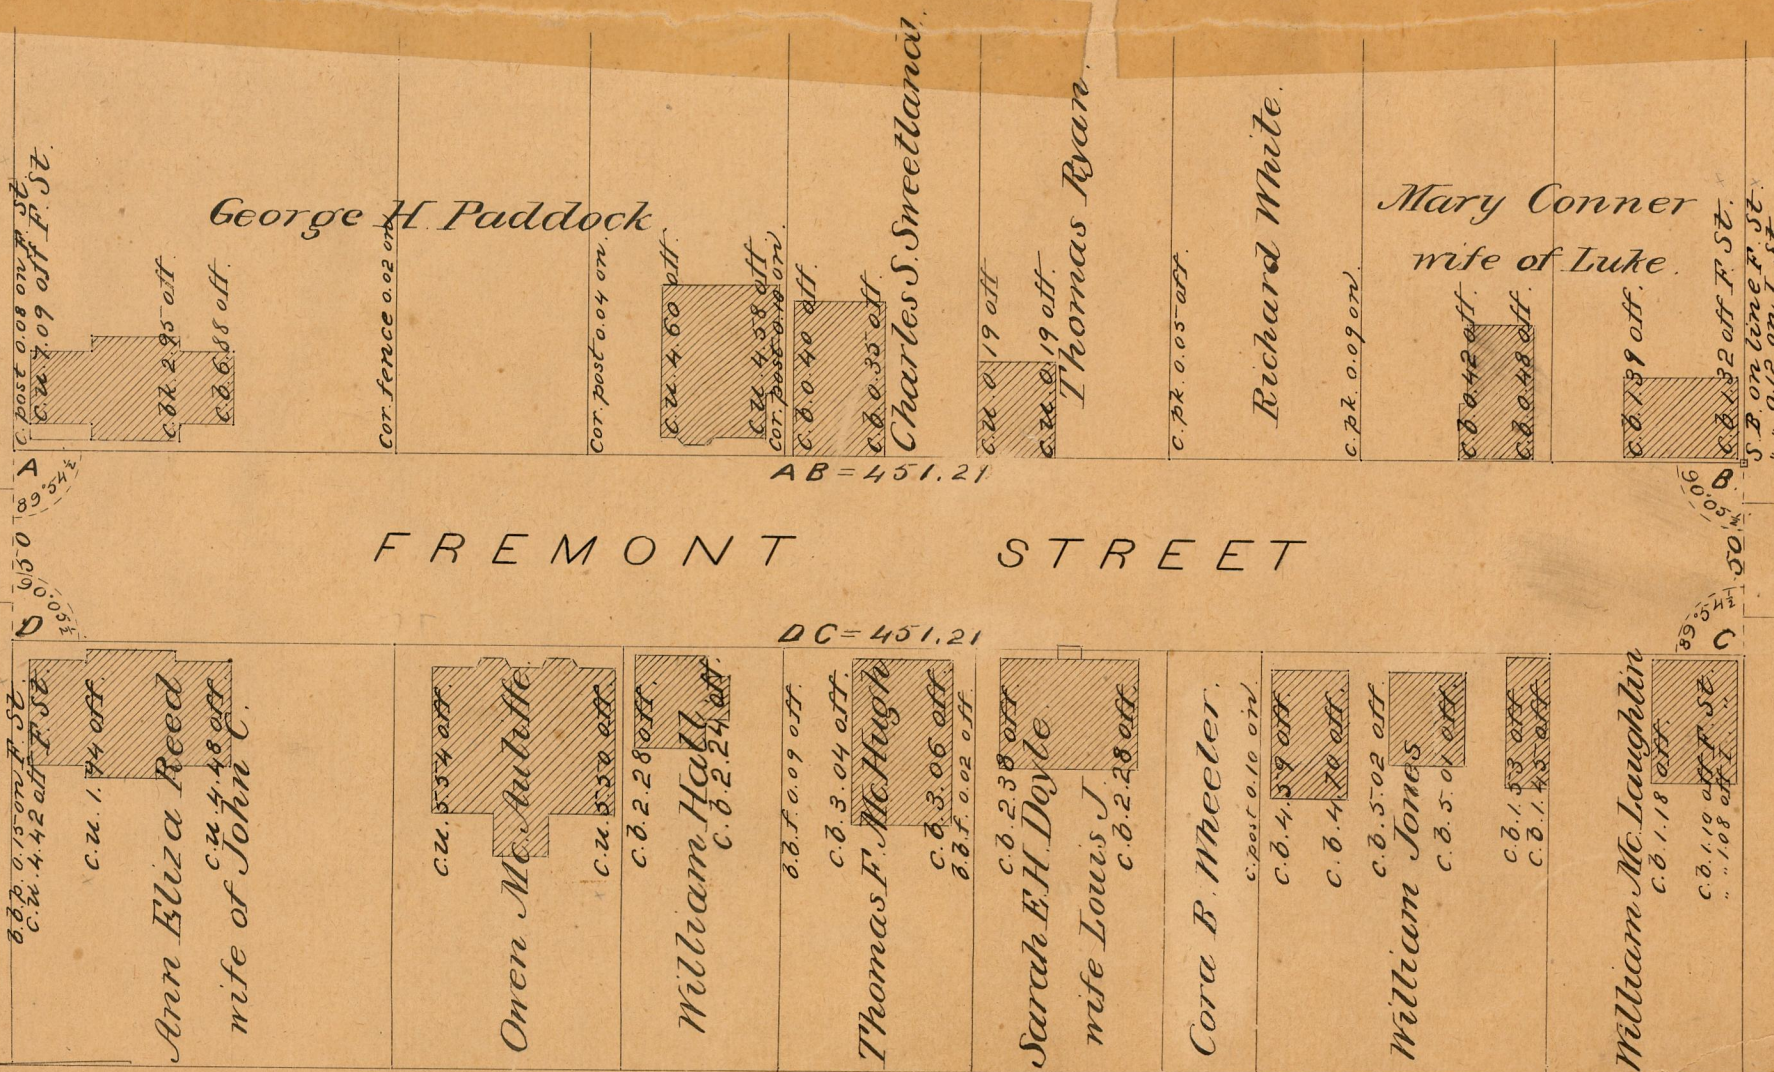

IVES ST.


82-B49

82 B

MAP OF FREMONT ST. FROM GOVERNOR ST. TO IVES ST.

PROVIDENCE R. I.
P. W. DEPT. - ENGINEERING OFFICE
STREET LANE SECTION
Plan No. 04702
Date Dec. 1878

Copied 4-26-85

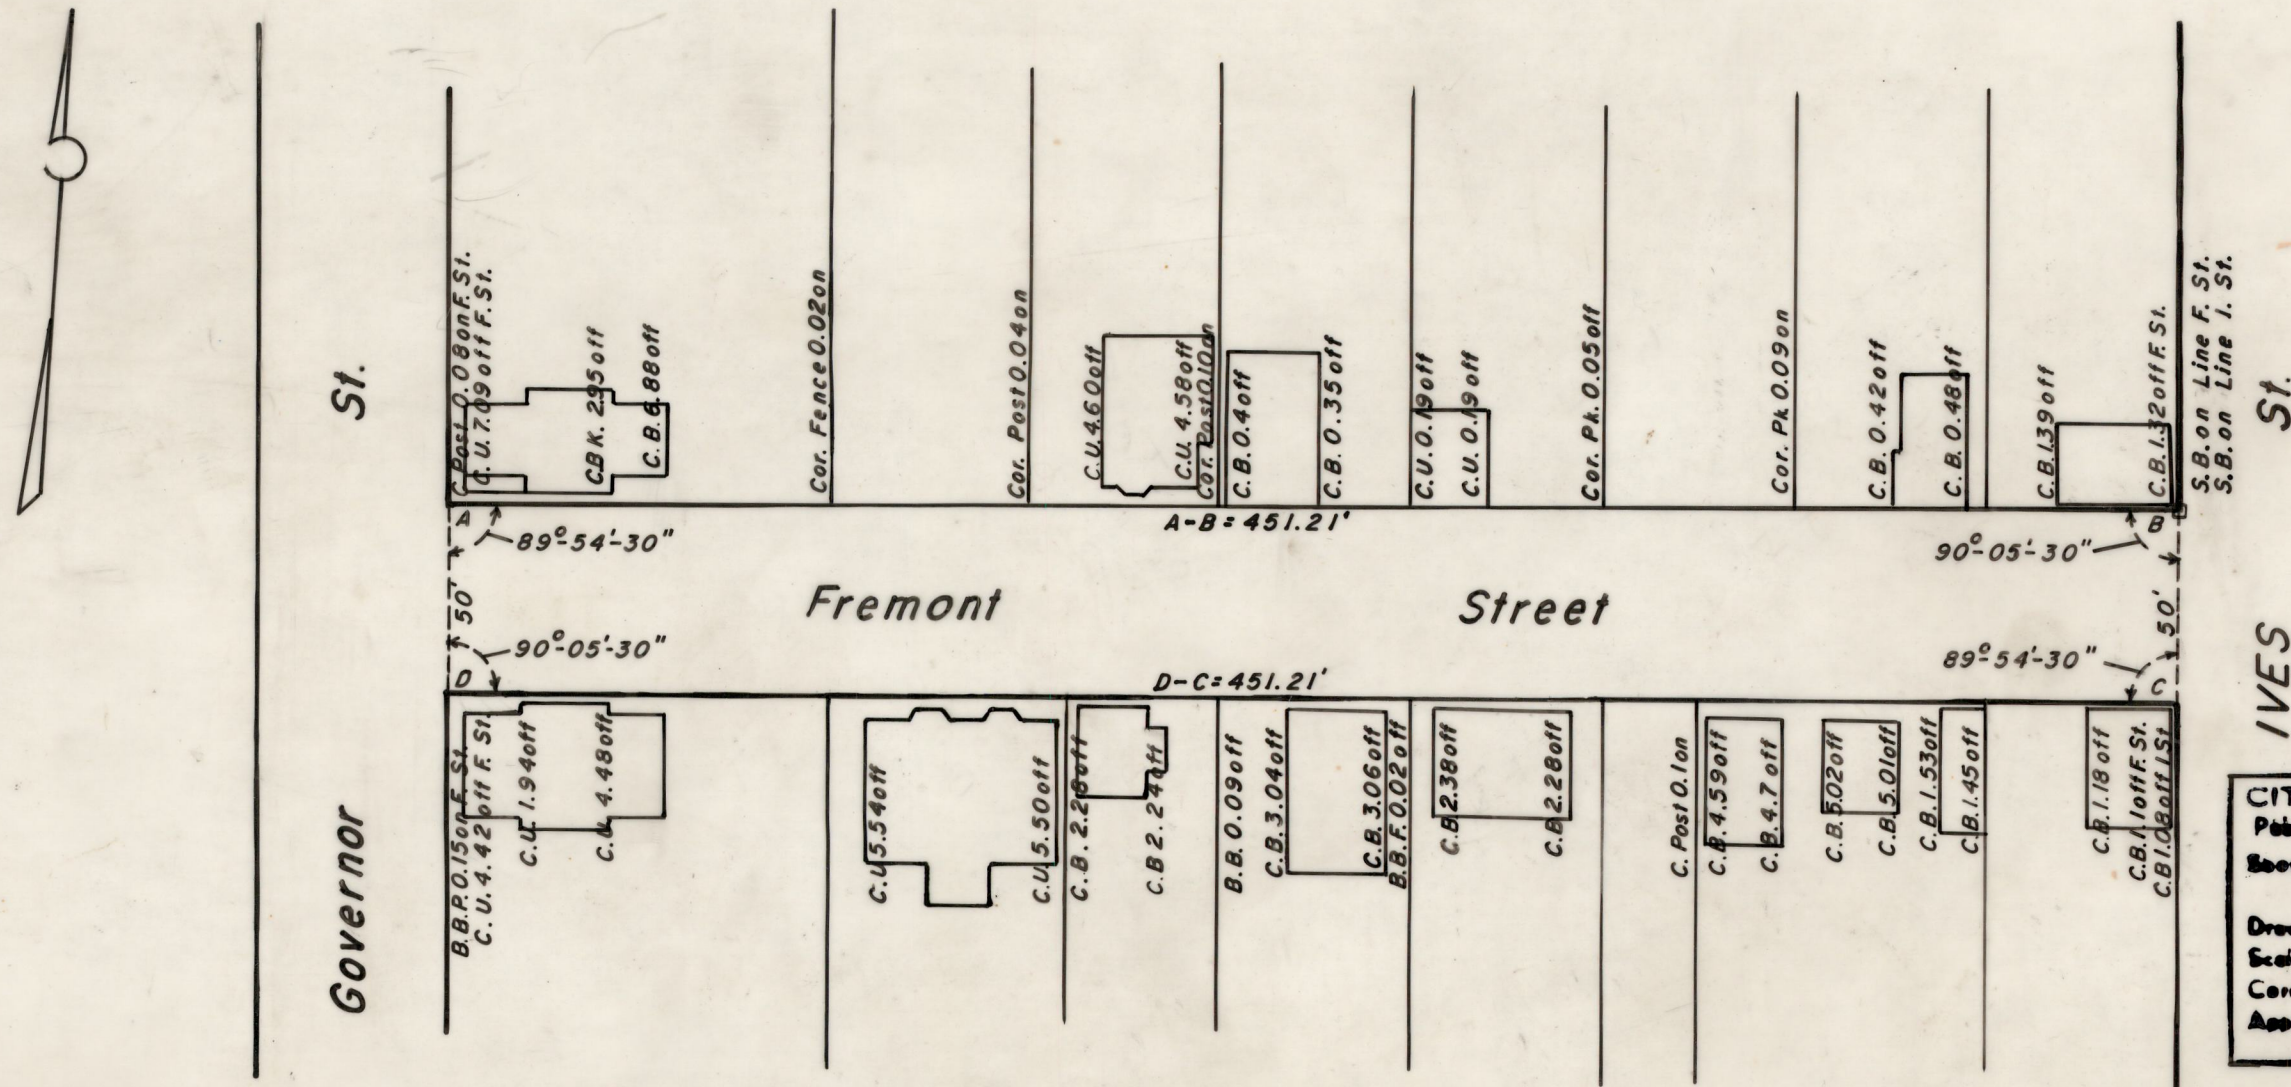

CITY OF PROVIDENCE, R. I.
Public Works Dept. Engineering Office
Source: Fremont St.
Drawn by: A.A.H. Checked by: A.S.B.
Scale: 1" = 50' Date: 4-26-85
Approved: _____
CHIEF ENGINEER