

CITY ENGINEER'S OFFICE.
STREET LINE DEPT.

June 8 1881

06803

MAP OF

CHALKSTONE AVE.

FROM SMITH ST. TO THE CITY LINE.

IN ELEVEN SHEETS

SCALE 80 FEET PER INCH.

Providence R.I.

This map accompanies our report of this date.


COMPARED.

Hubert E. Sherman
Ass't Engineer.

Committee.

82
B-80

192
40
232
21

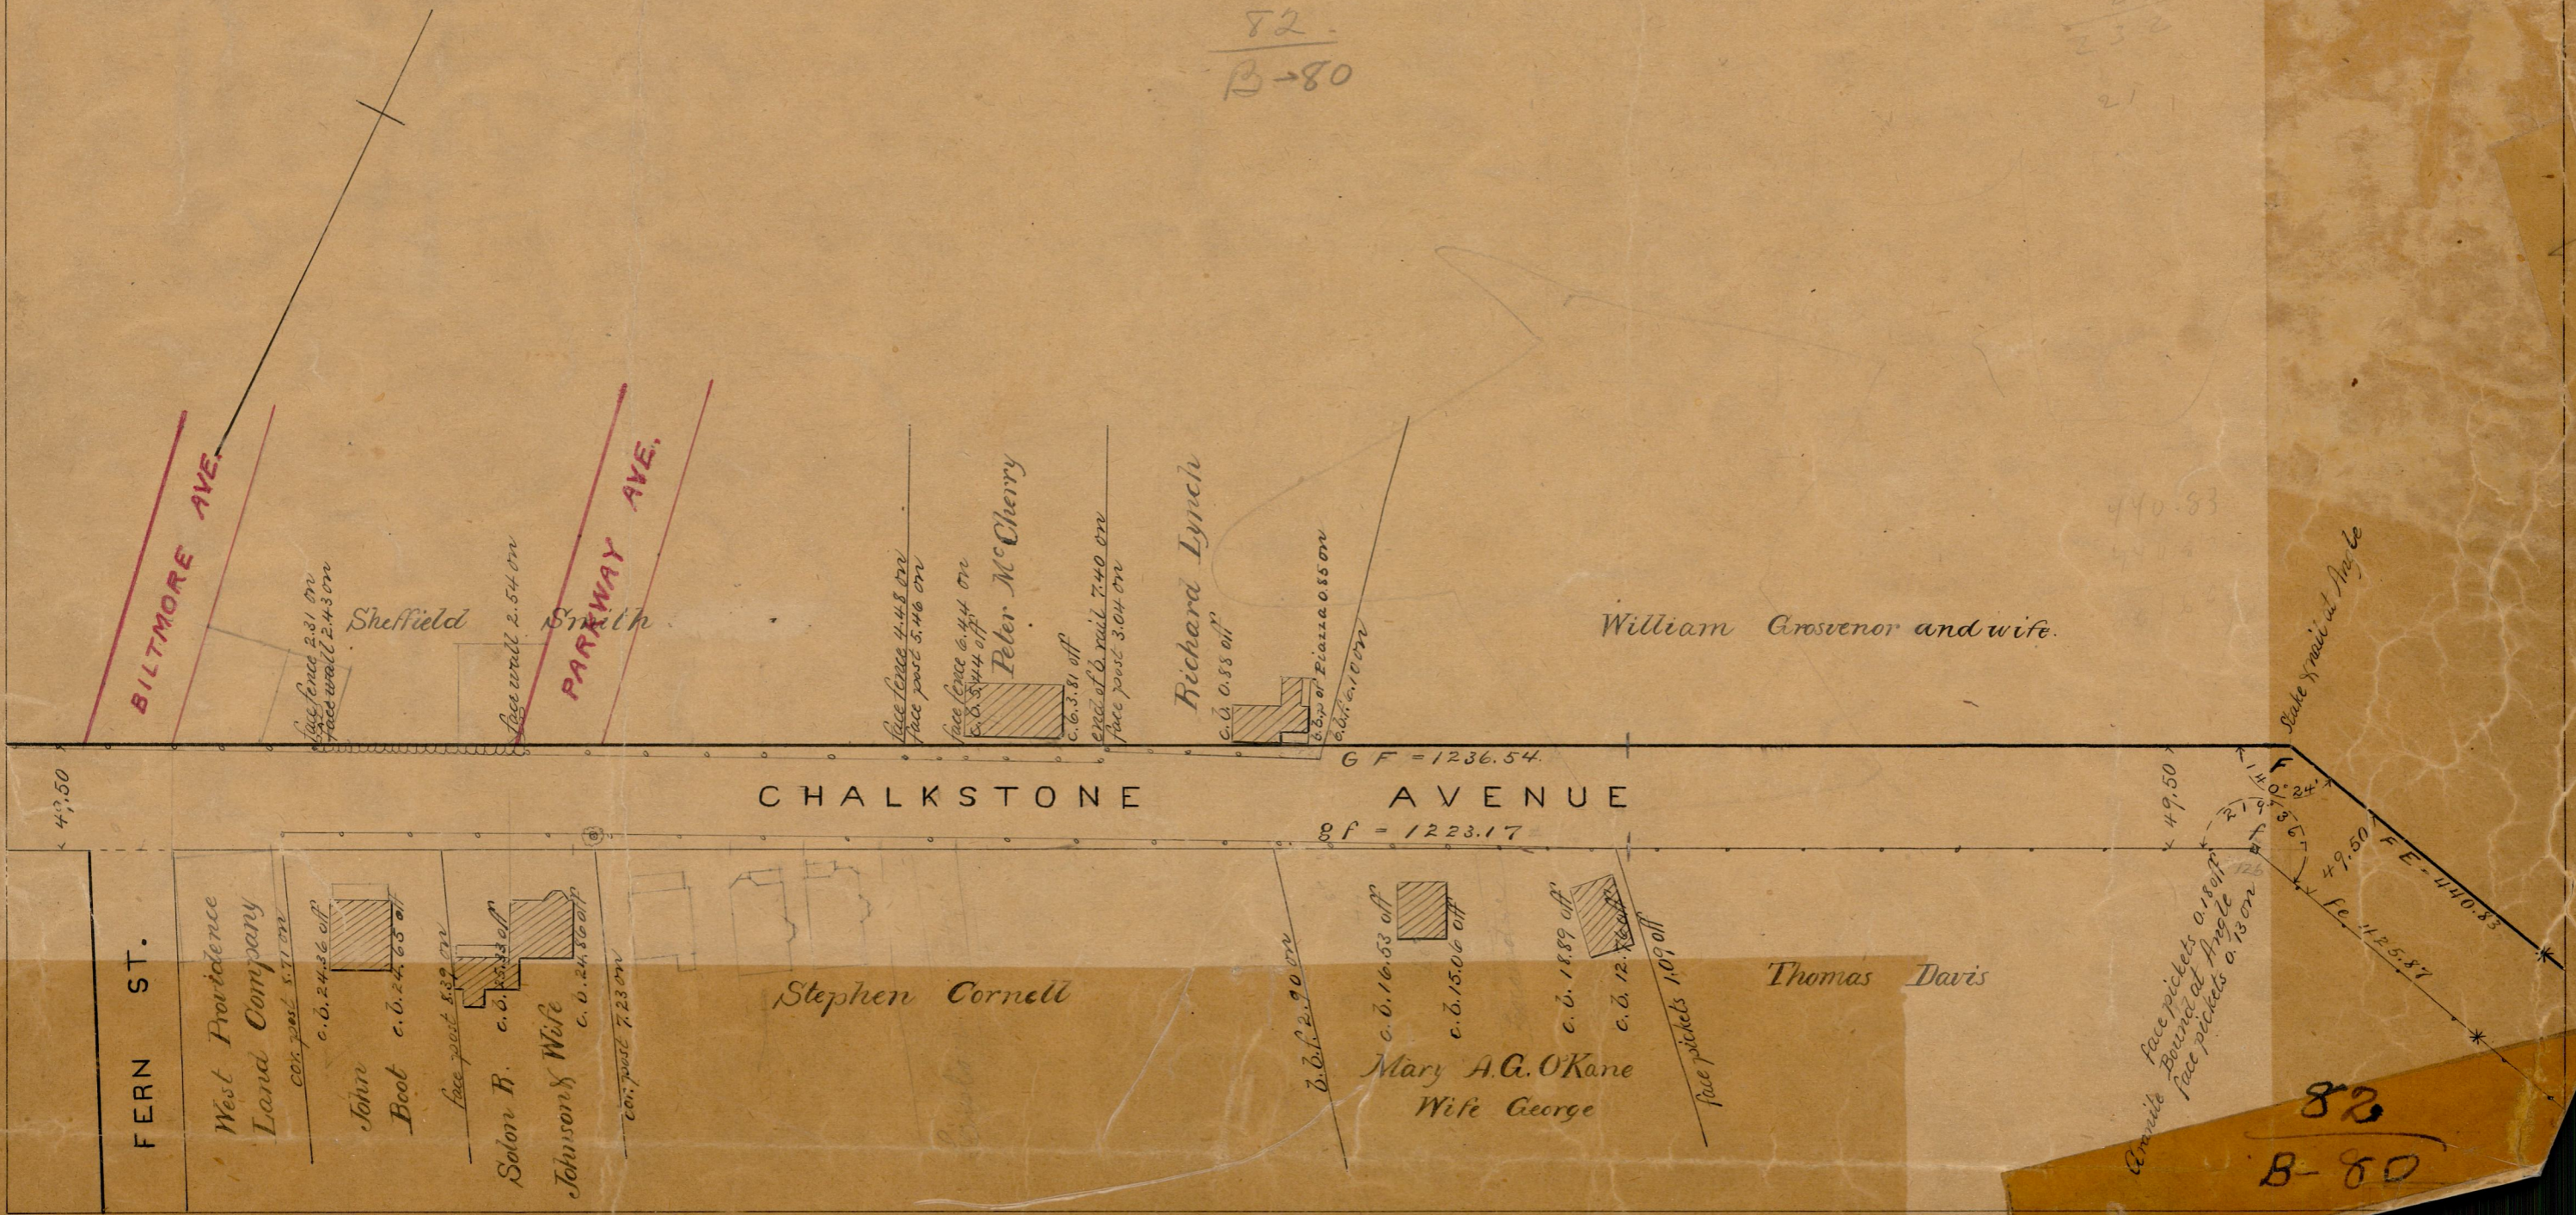

440.83


49.50
49.50
49.50
Face pickets 0.18 off
Bound at Angle
Face pickets 0.13 on
125
126
82
B-80