



Providence R.I.
This map accompanies our
report of this date

MAP OF RESERVOIR AVE.

FROM GREENWICH ST. TO THE LINE OF THE TOWN OF CRANSTON
IN 5 SHEETS

PROVIDENCE, R.I.
CITY ENGINEER'S OFFICE
STREET LINE DEPT.
City Engineer's Office
May 1878. Nov. 22, 1907.
035393
Scale 80 ft. per inch.

----- } Committee

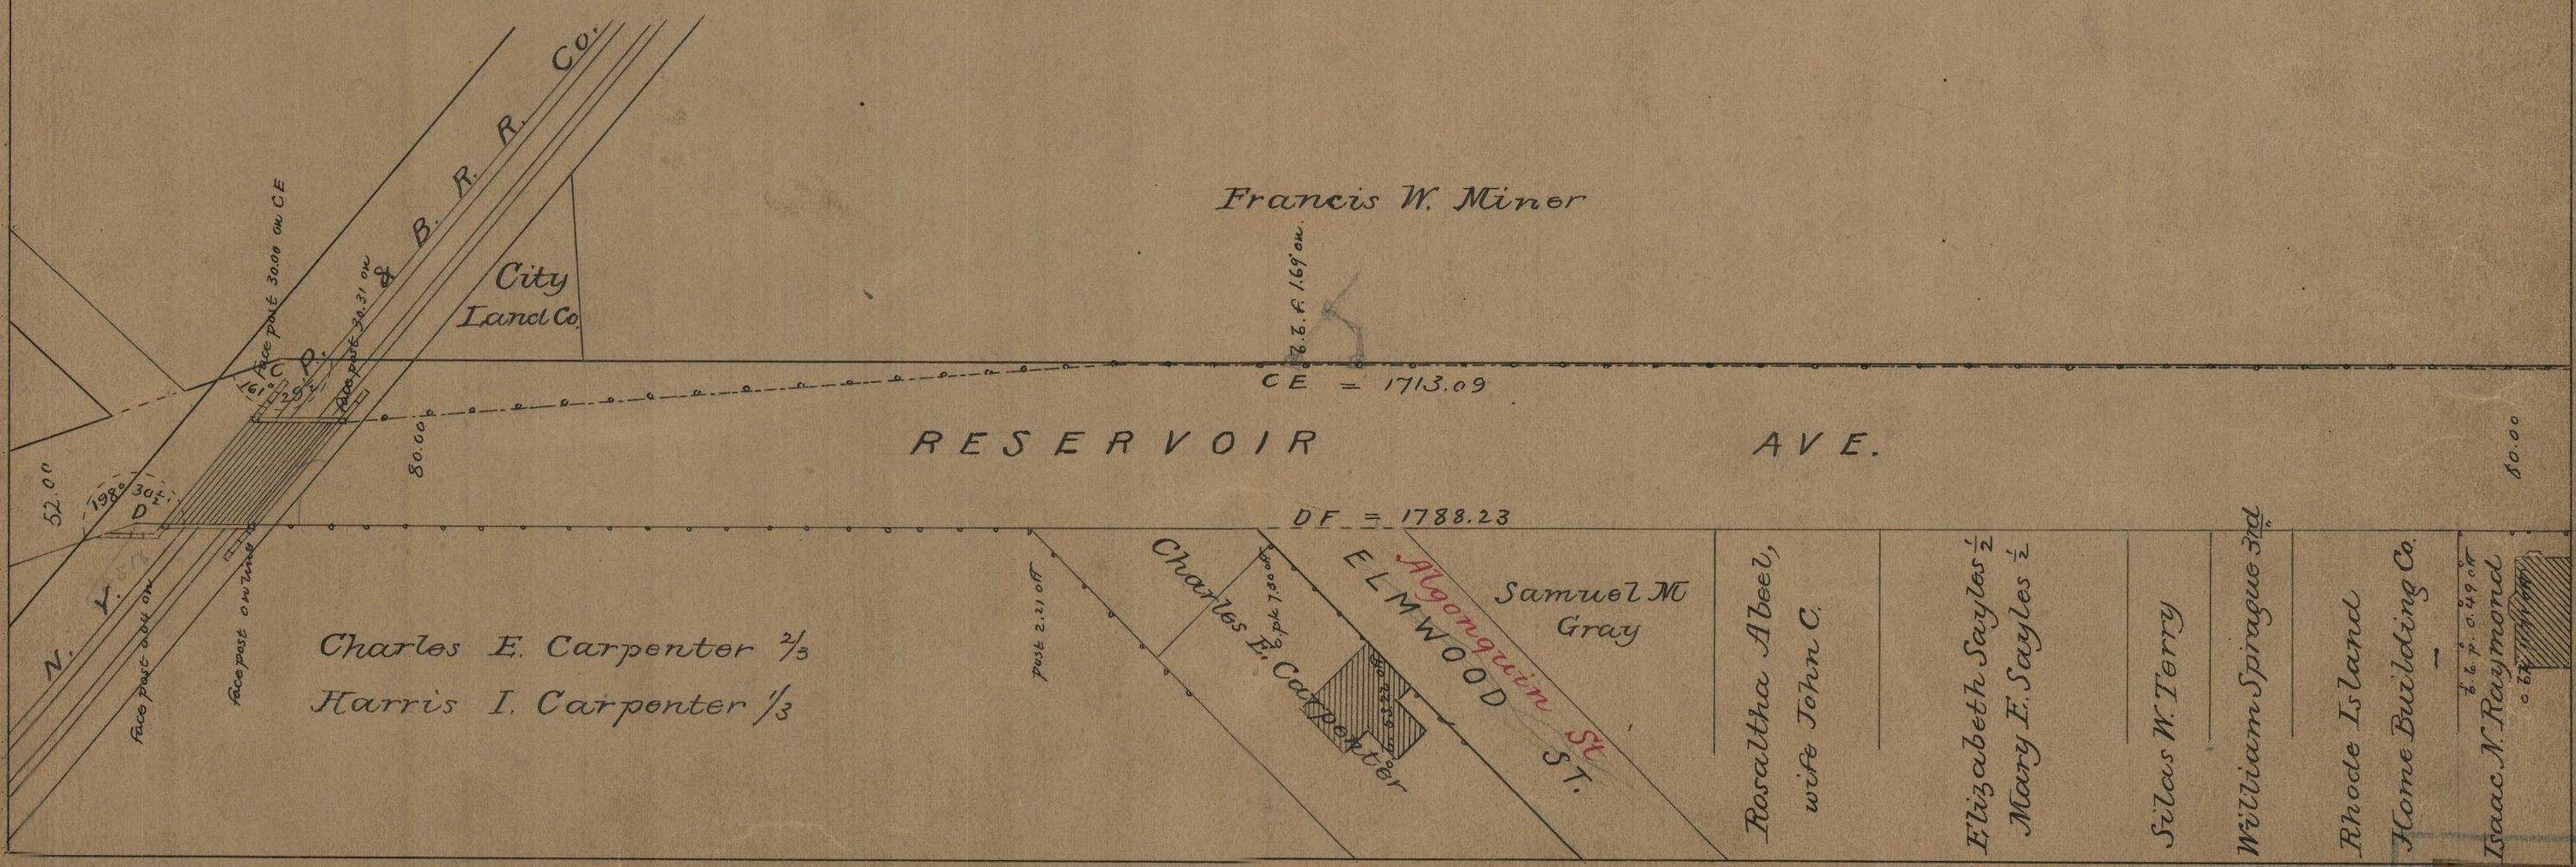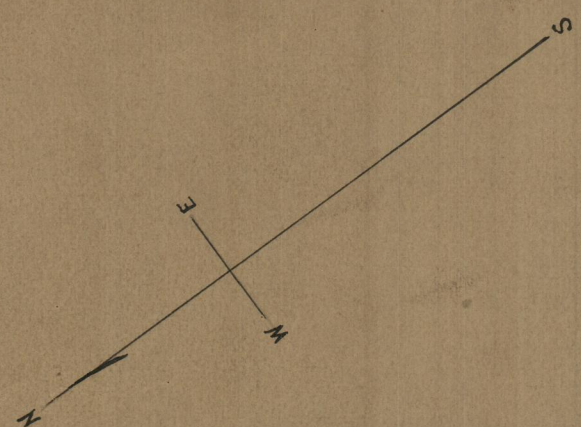

Charles E. Carpenter $\frac{2}{3}$
Harris I. Carpenter $\frac{1}{3}$

Francis W. Miner
CE = 1713.09
DF = 1788.23
Samuel M. Gray
Rosaltha Abeel, wife John C.
Elizabeth Sayles $\frac{1}{2}$
Mary E. Sayles $\frac{1}{2}$
Silas W. Terry
William Sprague Bid.
Rhode Island Home Building Co.
Isaac N. Raymond

OPEN 3636
DRAWER 82
SHEETS B-51