

Dec. 1, 1880

06284

Providence R.I.

This map accompanies our
report of this date.

MAP OF
PEACE ST.

FROM BROAD ST TO PRAIRIE AVE.

IN TWO SHEETS.

SCALE 50 FT PER INCH.

COMPARED.

W. Bloddy
Ass't Engineer.

EXAMINED.

City Engineer

Committee.

Changed to Chester Avenue.

June 4, 1885

5248


82

B-63

1197
1202.32
1401.32
1200.66

82

B-63

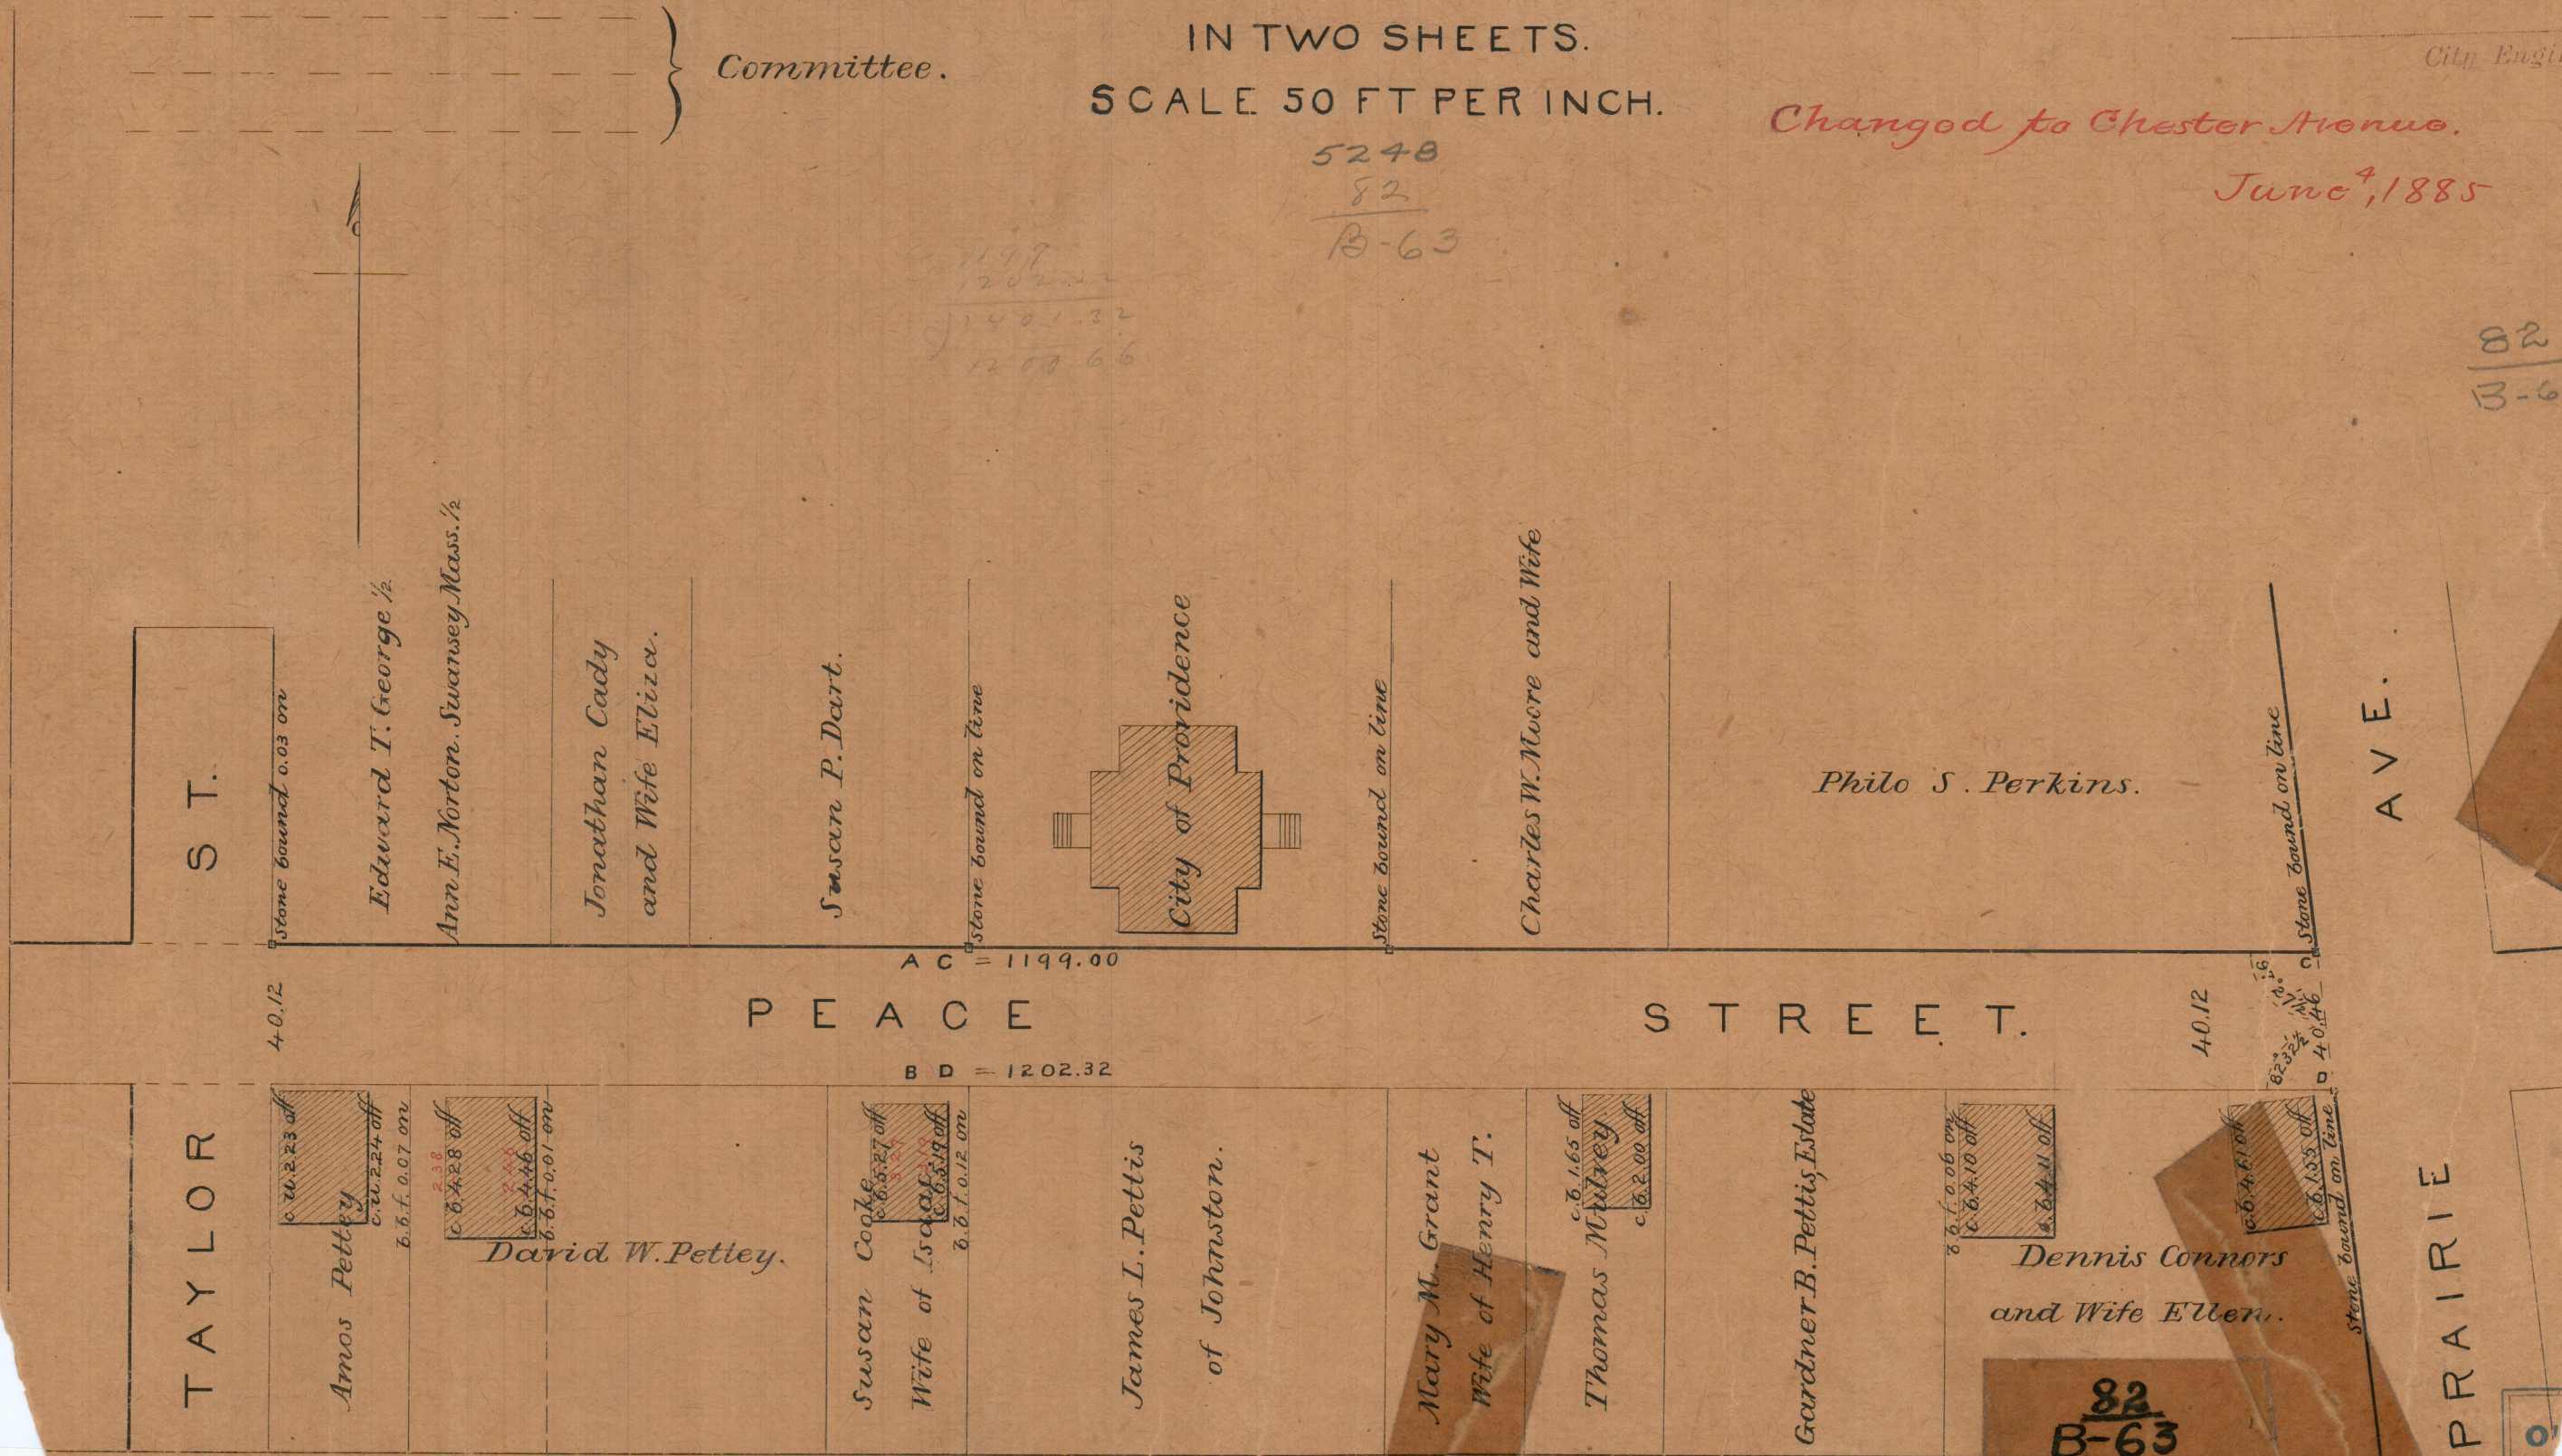

S T.

Stone bound 0.03 on


Edward T. George 1/2

Ann E. Norton. Swansey Mass. 1/2

Jonathan Cady
and Wife Eliza.

Susan P. Dart.

Stone bound on line

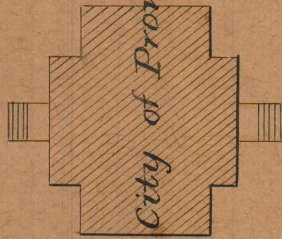

City of Providence

Stone bound on line

Charles W. Moore and Wife

Philo S. Perkins.

Stone bound on line

A V E.

40.12

P E A C E

A C = 1199.00

S T R E E T.

40.12

B D = 1202.32

T A Y L O R

Amos Pettley
c. 10.223 off
c. 10.224 off
b. 5.1. 0.07 on

David W. Pettley.
c. 8.428 off
c. 8.426 off
b. 5.1. 0.01 on

Susan Cooke
c. 6.527 off
Wife of Isaac
c. 6.519 off
b. 5.1. 0.12 on

James L. Pettis
of Johnston.

Mary M. Grant
Wife of Henry T.

Thomas Mirey
c. 7.165 off
c. 15.2.00 off

Gardner B. Pettis, Estate

c. 6.1. 0.06 on
c. 6.4.10 off
b. 5.4. 0.01 on

Dennis Connors
and Wife Ellen.

c. 6.4. 0.11 off
c. 6.1. 0.05 off

Stone bound on line

P R A I R I E

82
B-63