


CITY ENGINEER'S OFFICE,  
STREET LINE DEPT.  
June 1874  
02291

Note  
The figures in Red refer to lot numbers on the Assessors' Maps  
The figures in Blue refer to Areas on the Assessors' Maps  
The figures in Green refer to Areas taken by the proposed Street.

Pike Street

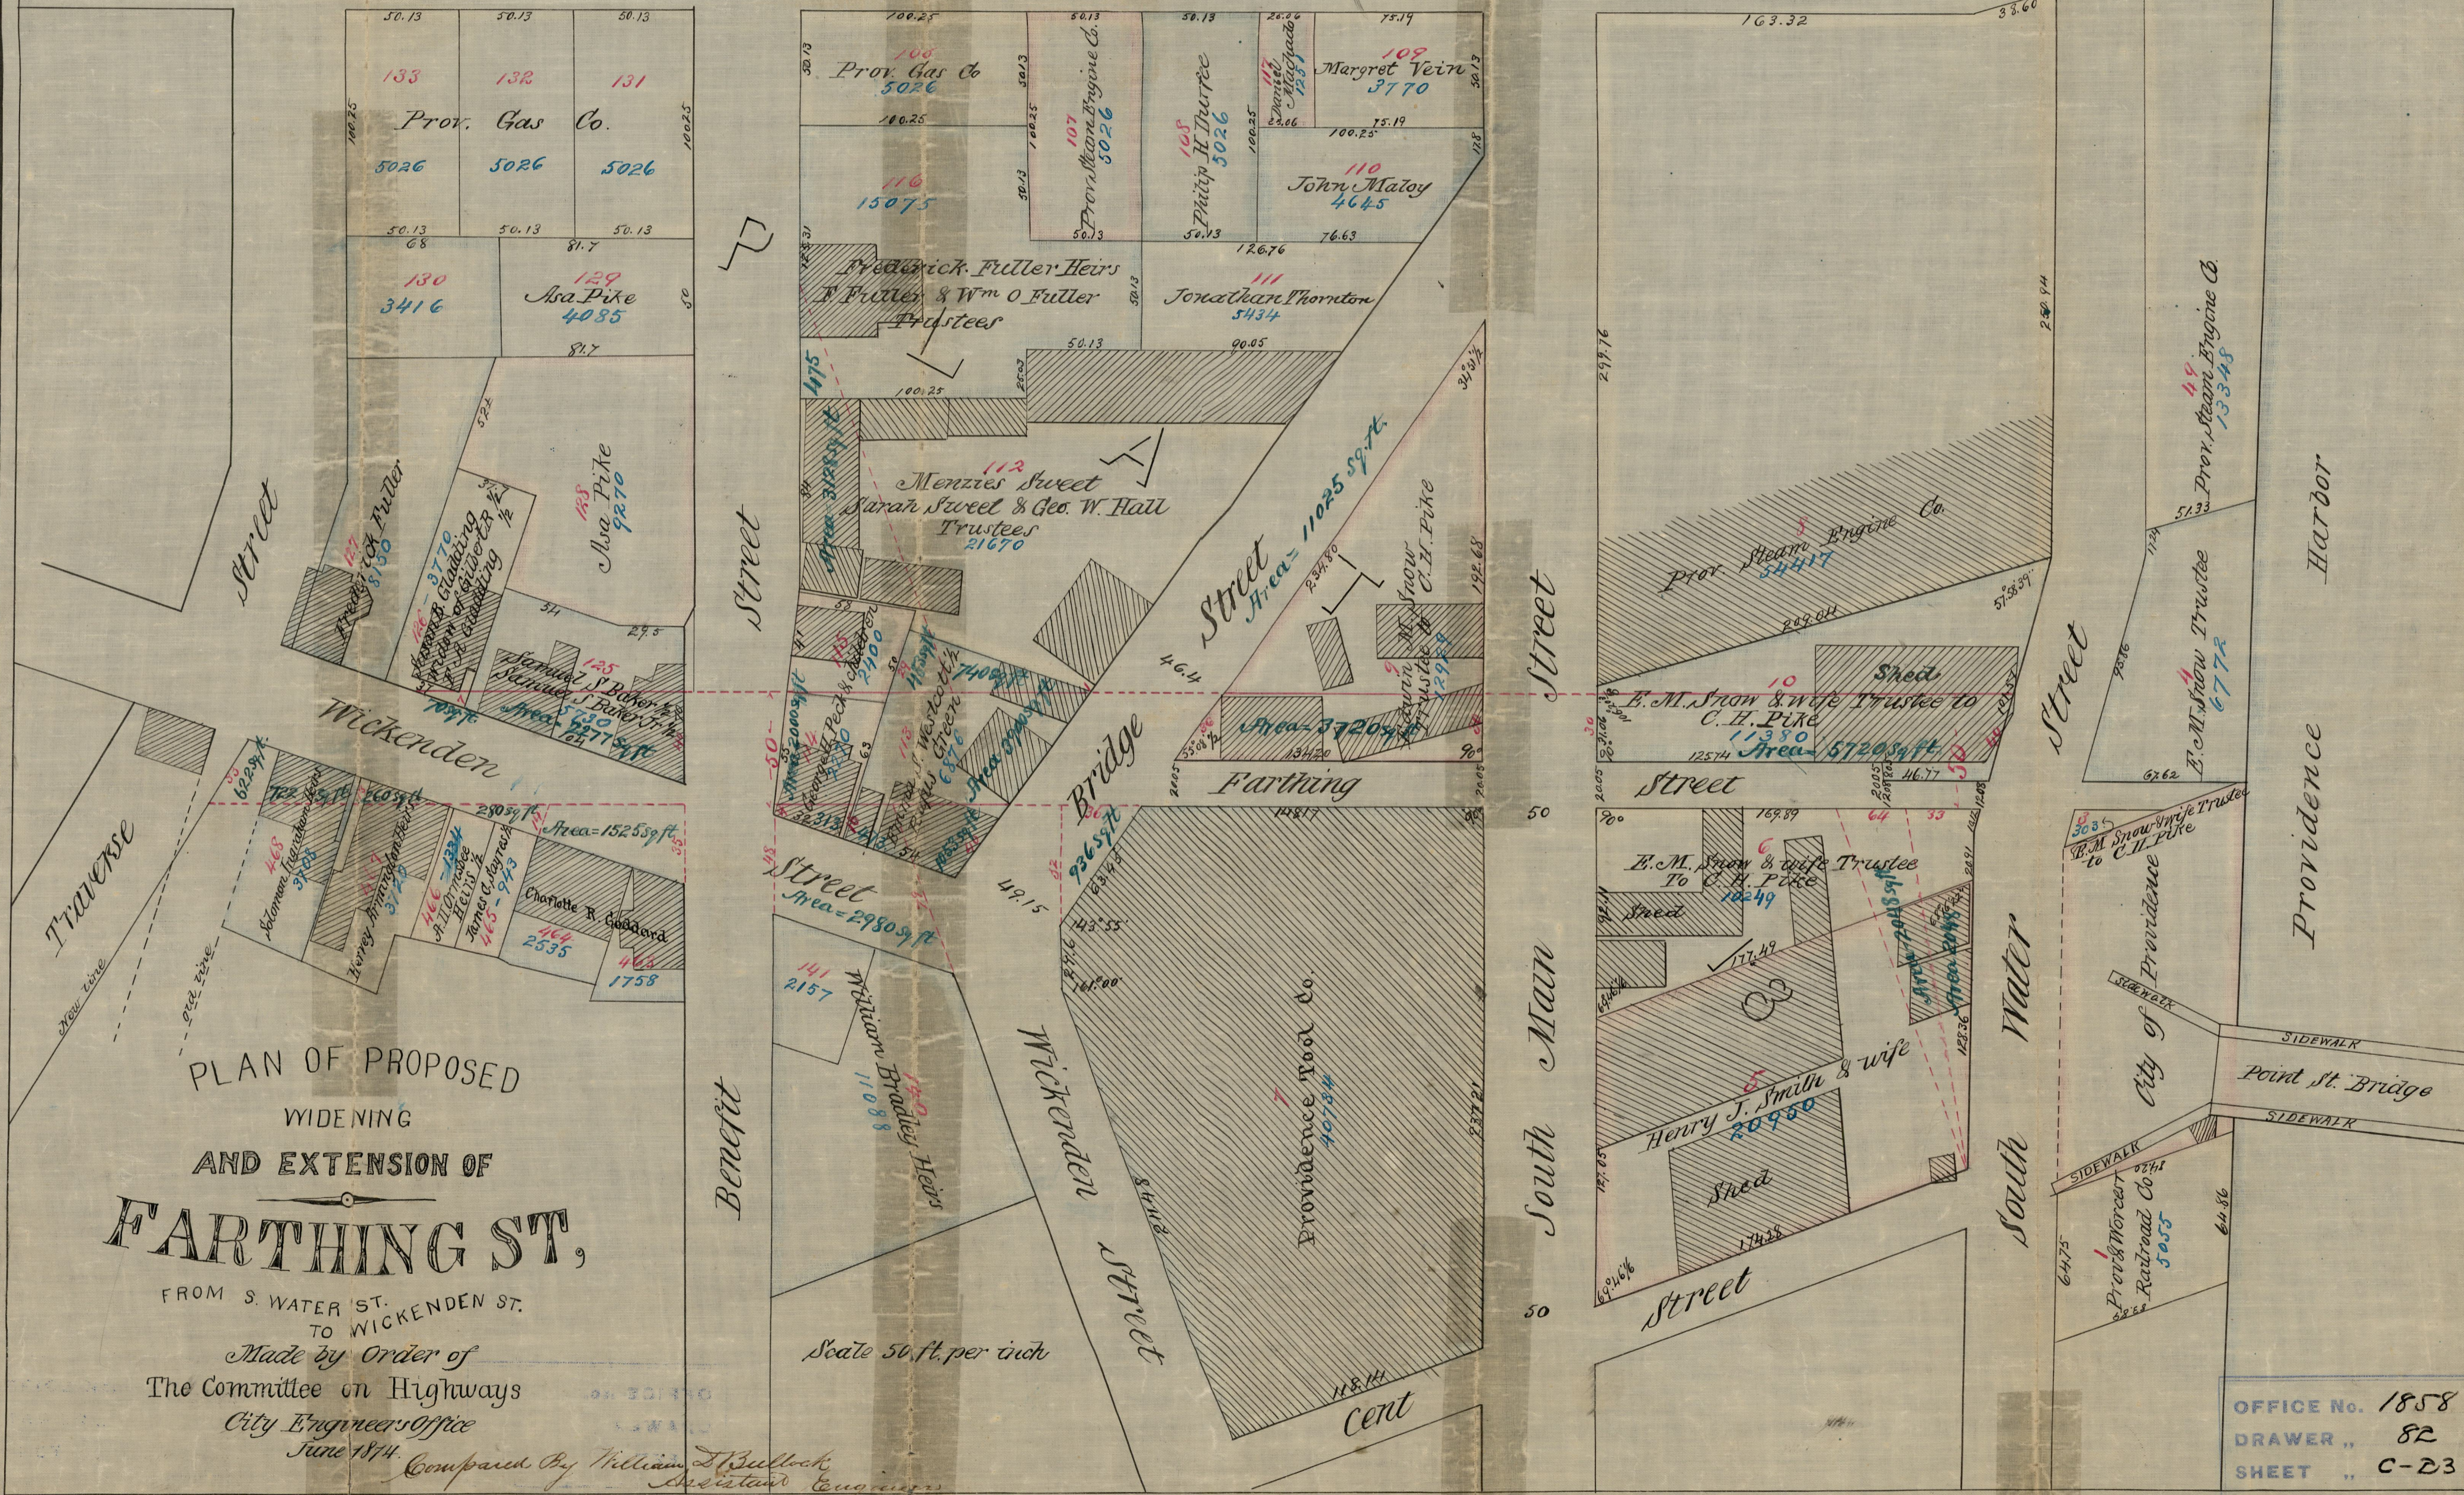

PLAN OF PROPOSED  
WIDENING  
AND EXTENSION OF  
**FARTHING ST.**

FROM S. WATER ST.  
TO WICKENDEN ST.

Made by Order of  
The Committee on Highways  
City Engineers Office  
June 1874.

Compared by William J. Bullock  
Assistant Engineer

Scale 50 ft. per inch

OFFICE No. 1858  
DRAWER " 82  
SHEET " C-23