


CITY ENGINEER'S OFFICE  
STREET LINE DEPT.  
May 8, 1871  
01080

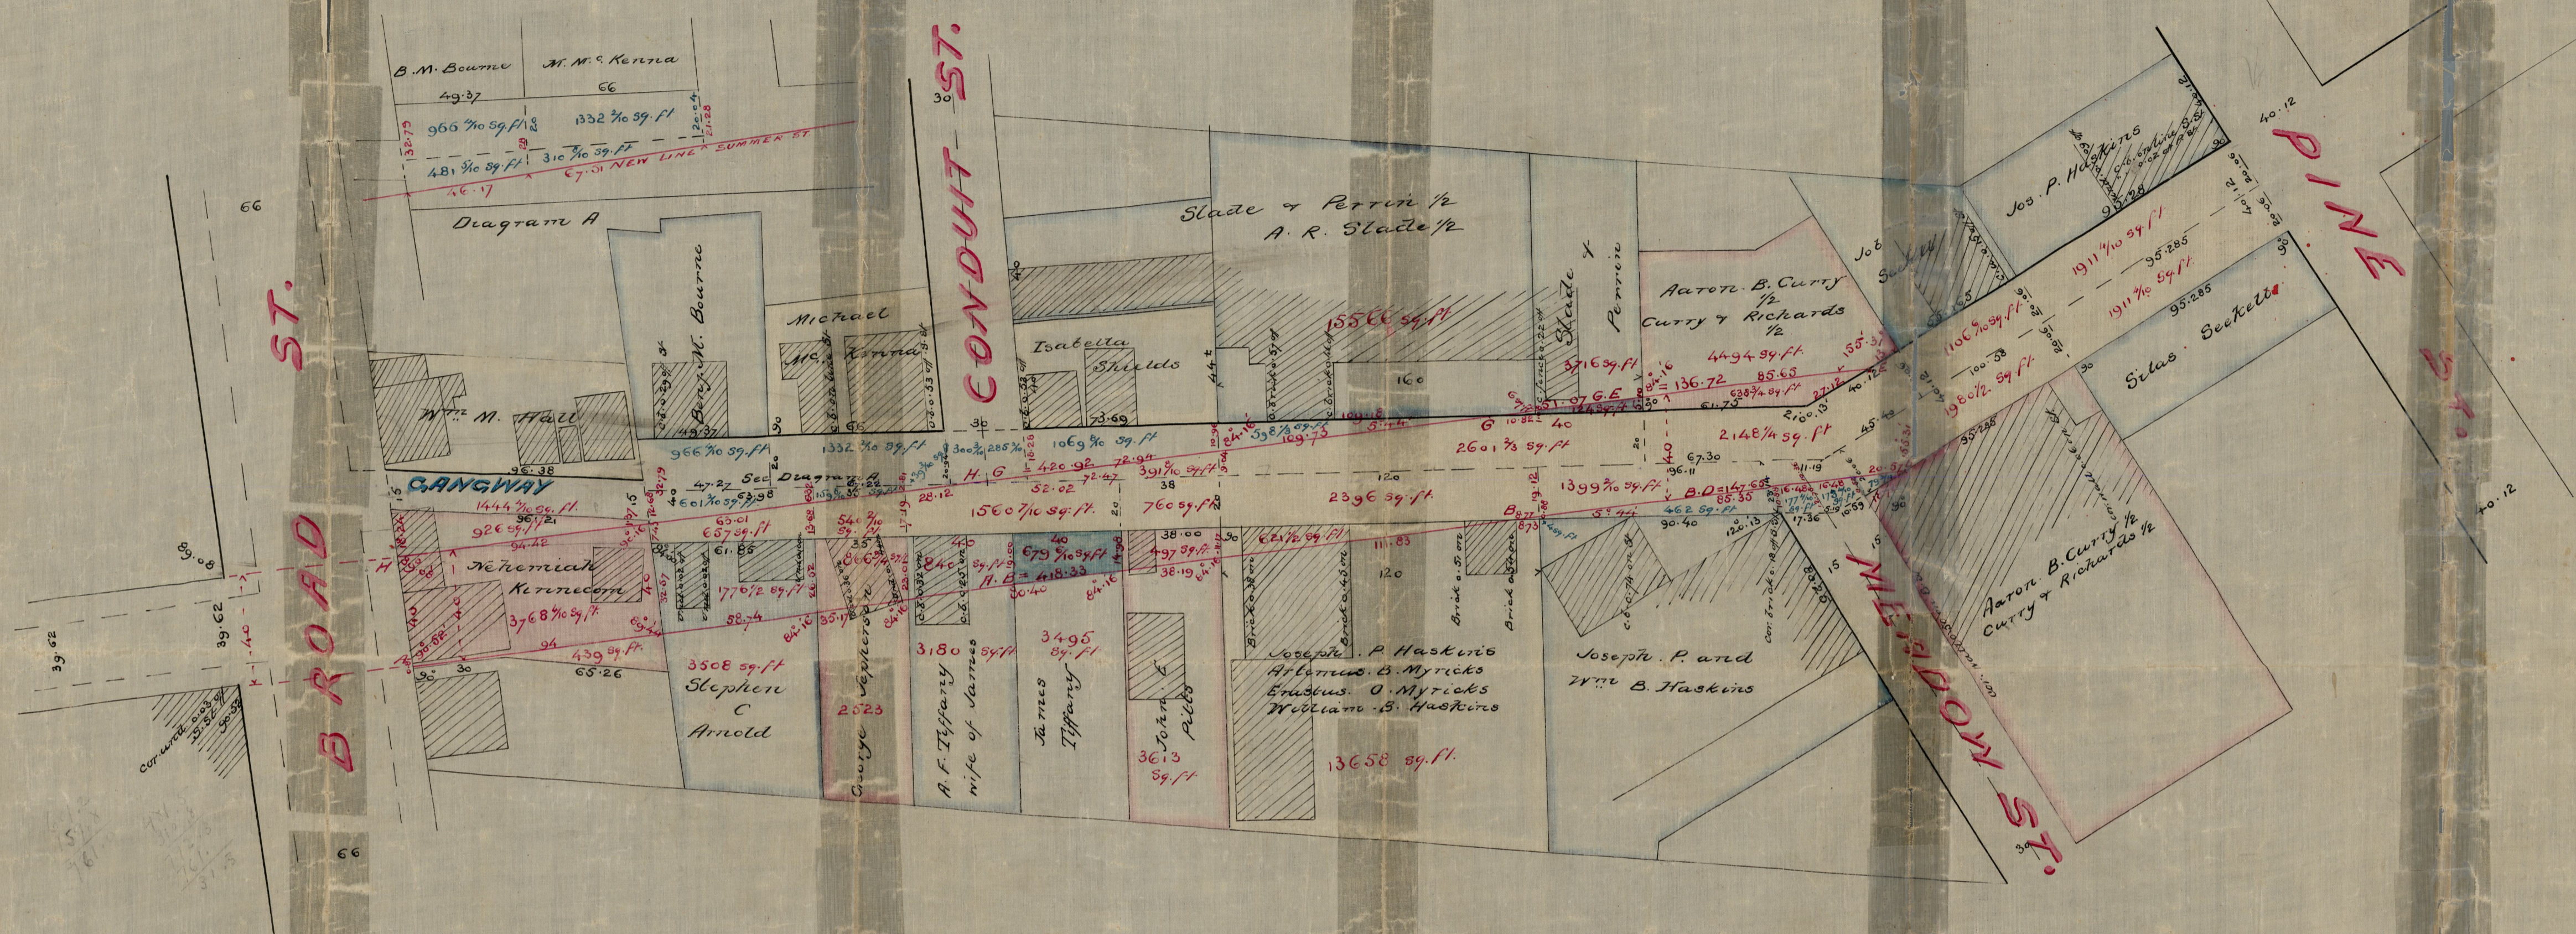

# SUMMER ST. WIDENING FROM BROAD TO PINE ST.

MAY 8, 1871

OFFICE No. 919  
DRAWER ,, 82  
SHEET ,, C-7

95.285  
190570