

# NORTH MAIN STREET WIDENING

FROM SMITH ST. TO MARKET SQUARE

SCALE  
40 FEET TO THE INCH

Designed and Placed April 6, 1899 by order of James E. Hutton  
George W. Hamlin Christopher J. Kelly, Henry A. Helt and William  
W. Langston, Commissioners appointed by the Hon. Supreme  
Court Oct. Term, A. D. 1868 by  
C. E. Peirce




Diagram A - Showing those streets from present to adjacent lots

Diagram B - Showing those streets from present to adjacent lots

Diagram C - Showing those streets from present to adjacent lots

Diagram D - Showing those streets from present to adjacent lots

Diagram E - Showing those streets from present to adjacent lots

Diagram F - Showing those streets from present to adjacent lots

Diagram G - Showing those streets from present to adjacent lots

Diagram H - Showing those streets from present to adjacent lots

OFFICE NO. 754  
DRAWER 82  
SHEET C-1

PROVIDENCE, R. I.  
CITY ENGINEERS' OFFICE  
37 WEST LIME STREET  
Feb 6, 1906  
0315522