

L. J. Taylor Esq.

FEB-XI-37-8
PROVIDENCE, R. I.

CITY ENGINEER'S OFFICE,
STREET LINE DEPT.

September 21, 1886.

012223


Providence R.I.
This plat accompanies
our report of this date.

PLAT OF NORTH DAVIS STREET

FROM DOUGLAS AVE. TO CHALKSTONE AVE.

SCALE 50 FEET PER INCH.

345.42	325.78	208.98	227
208.98	30.	120.	152
31.65	227.42	88.98	75
111.09	16.40	31.65	76.40
677.14	70	111.09	90.00
	687.48	231.72	181.40
	677.14	181.40	lay out
	2) 1386.32	2) 413.12	
	693.16	206.56	
	206.56		
	486.60		

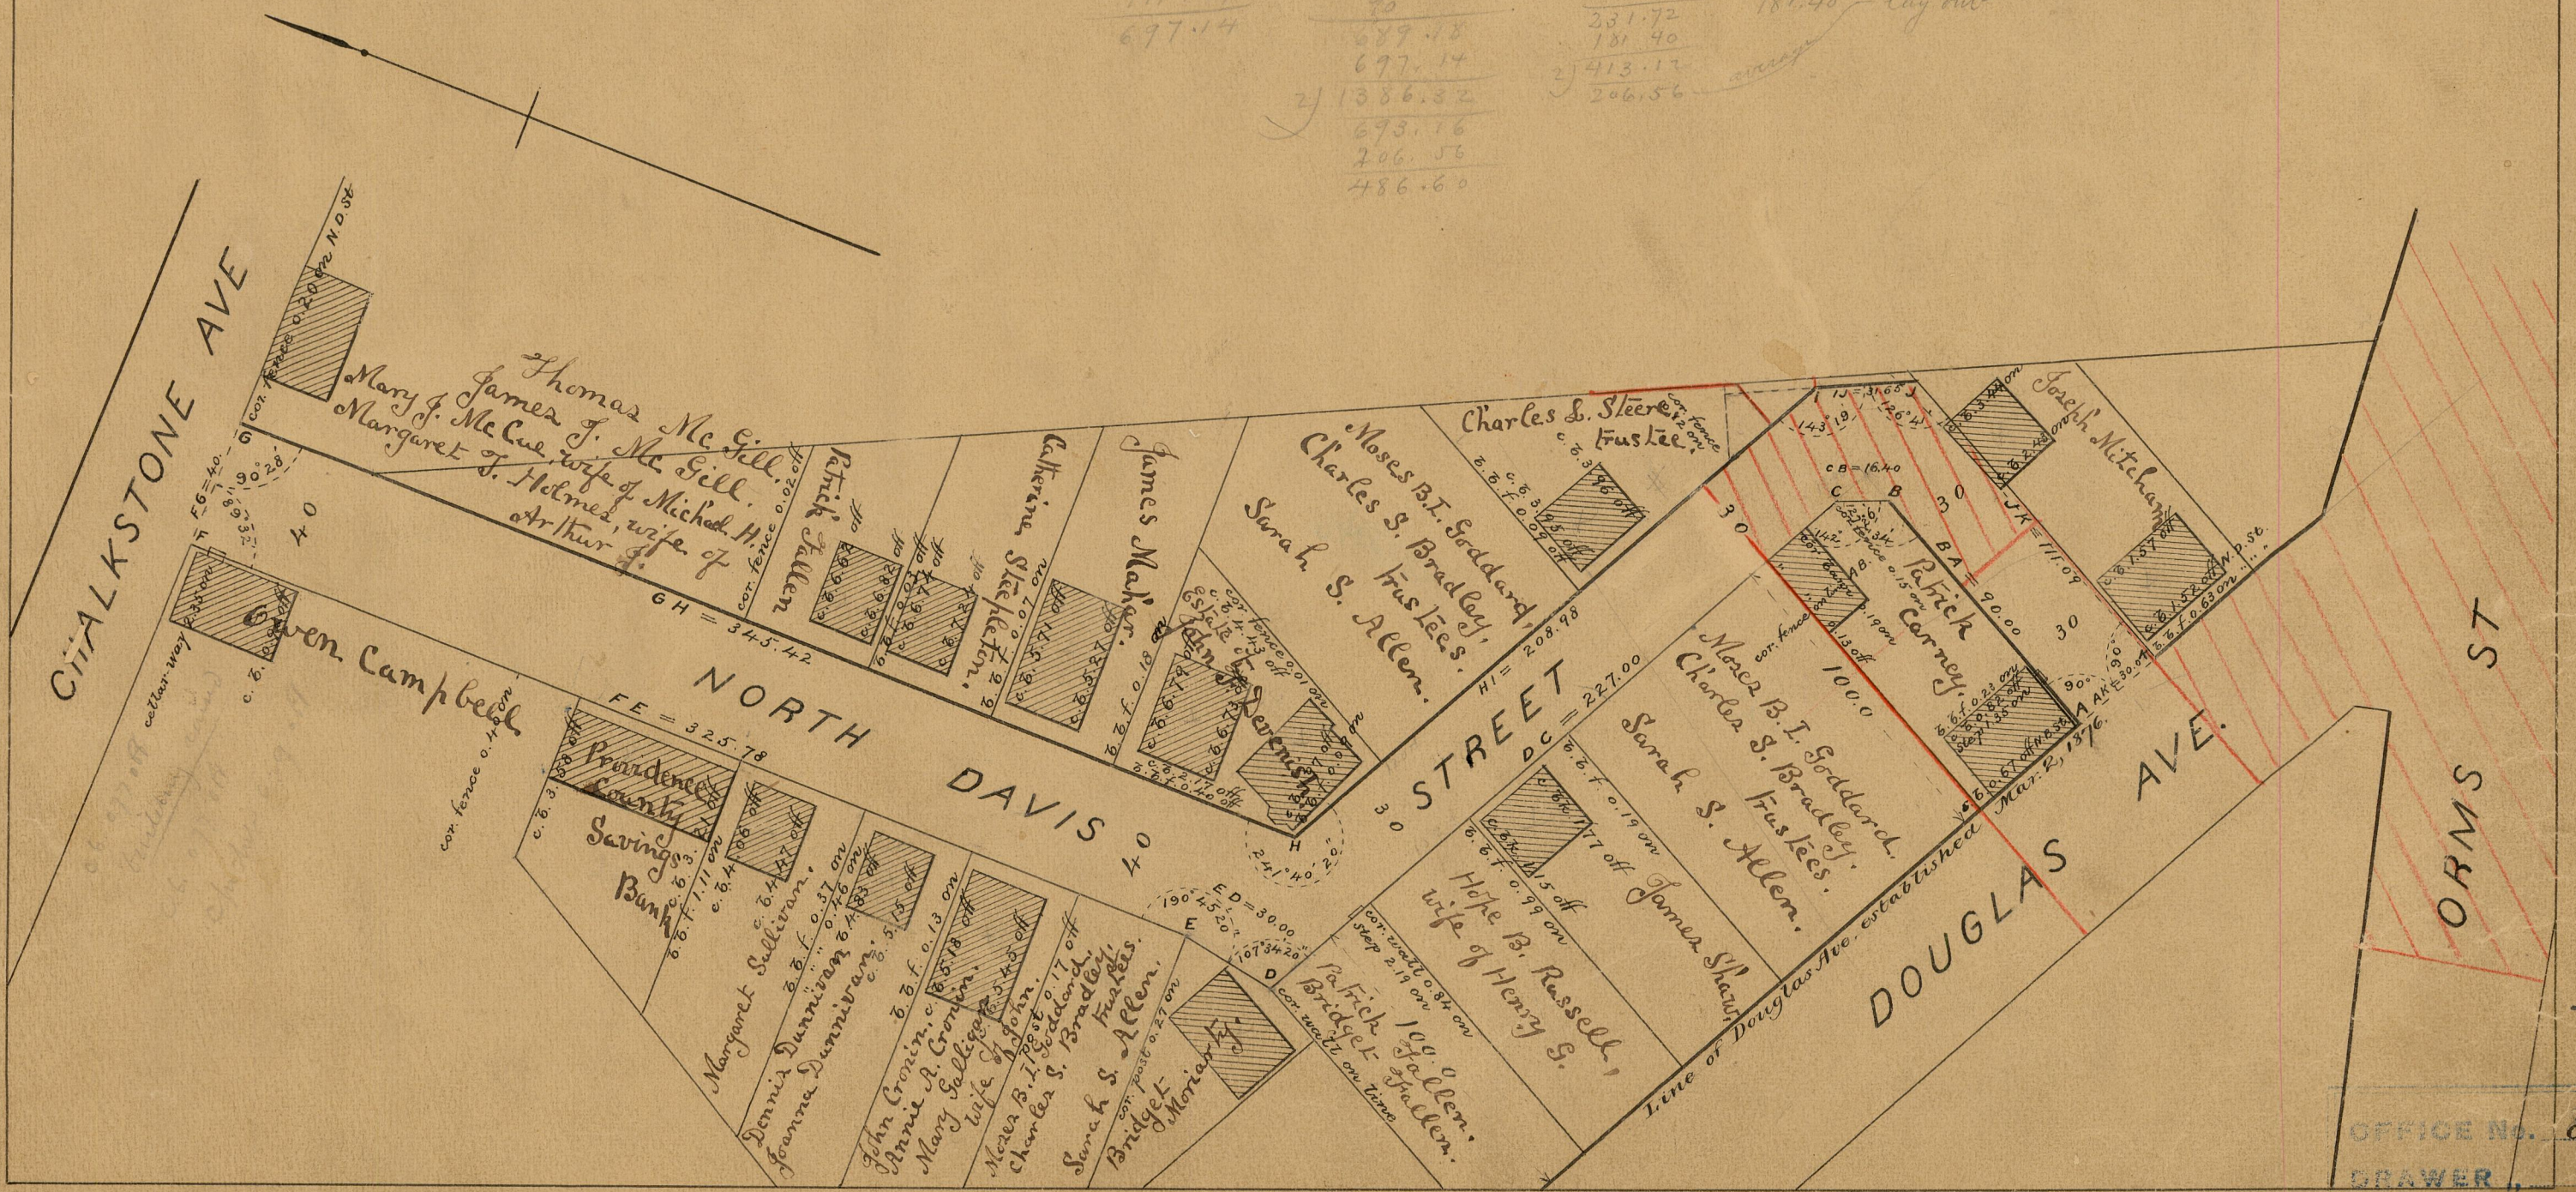

OFFICE No. 8882
DRAWER 83
SHEET "A-2"

83
A-25