

PROVIDENCE, R. I.
CITY ENGINEER'S OFFICE
STREET LINE DEP'T.


Nov. 6, 1886.

012360

Providence R.I.
This plat accompanies
our report of this date.

PLAT OF
SHIP STREET
FROM CHESTNUT ST. TO HIGH WATER MARK
IN TWO SHEETS.
SCALE 50 FEET PER INCH.

Note: The area indicated by the letters
ABCHA, and shown in Red, was Declared a
Public Highway by Resolution of the Board
of Aldermen May 17, 1928.

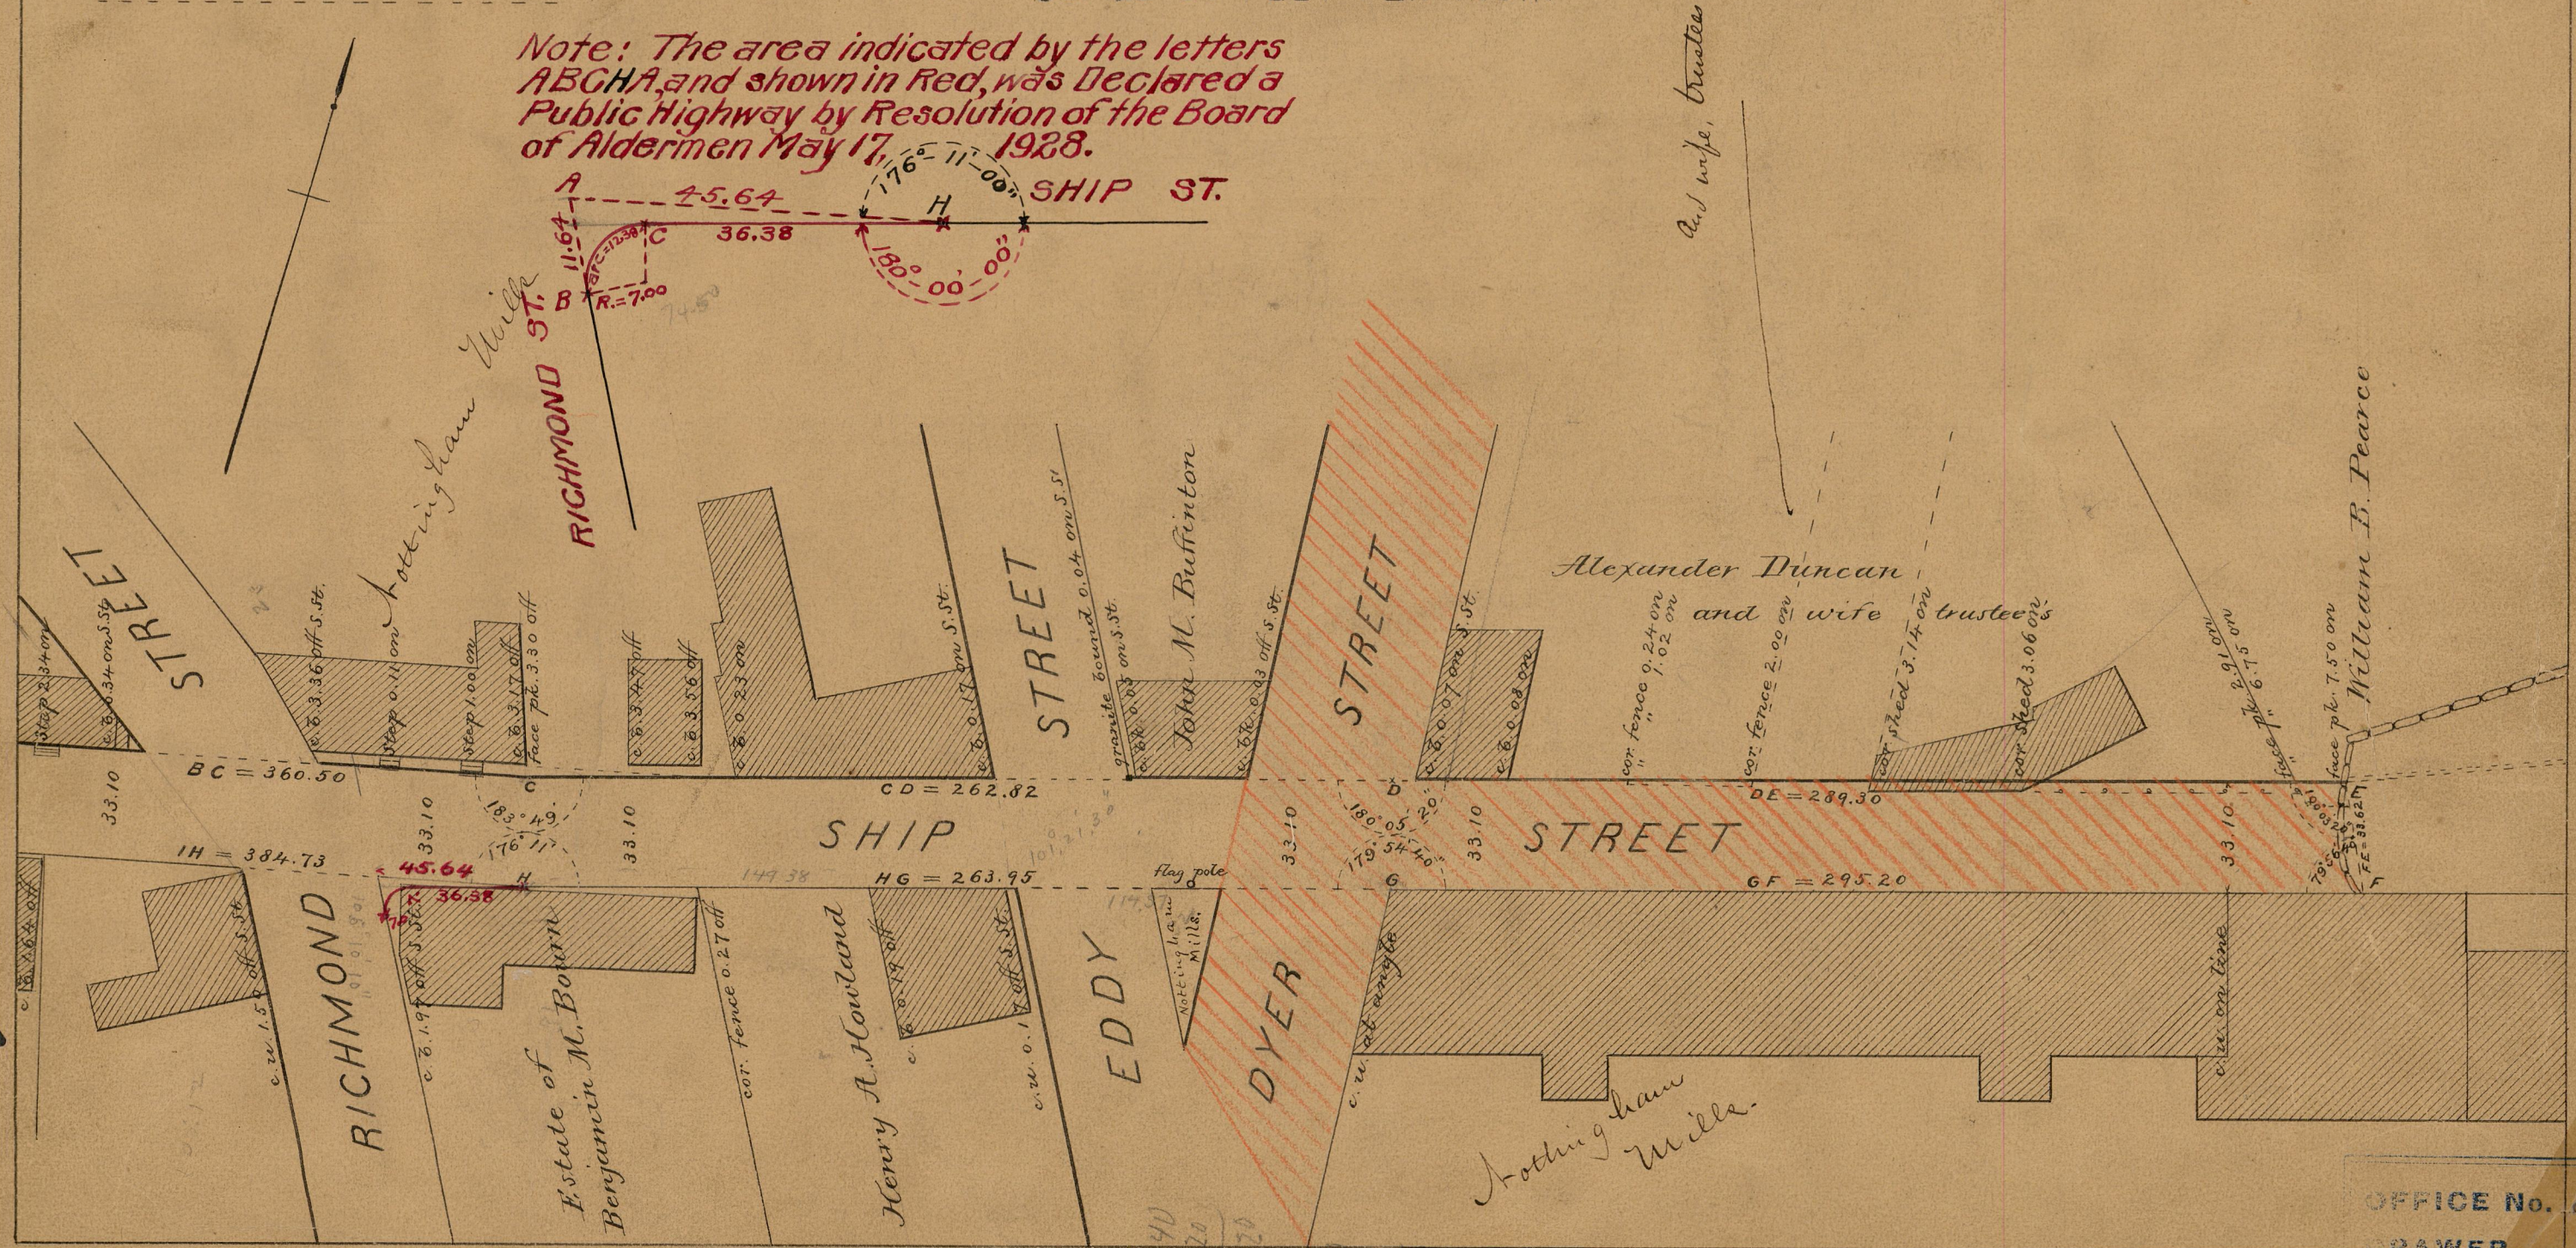

And wife, trustees

William F. Pearce

Nottingham Mills

83
A-27

OFFICE No. 8914

DRAWER 83

83
A-27 SHEET "A-27"

179-54-40
177-25-20
102-27-20
77-25-20
102-34-40
179-57-60