

PROVIDENCE, R. I.
CITY ENGINEER'S OFFICE.
STREET LINE DEPT.

July 23, 1887

013053


Providence R.I.
This plat accompanies
our report of this date.

PLAT OF BELLEVUE AVENUE

FROM CRANSTON ST. TO LONG POND

IN THREE SHEETS.

SCALE 40 FEET PER INCH.

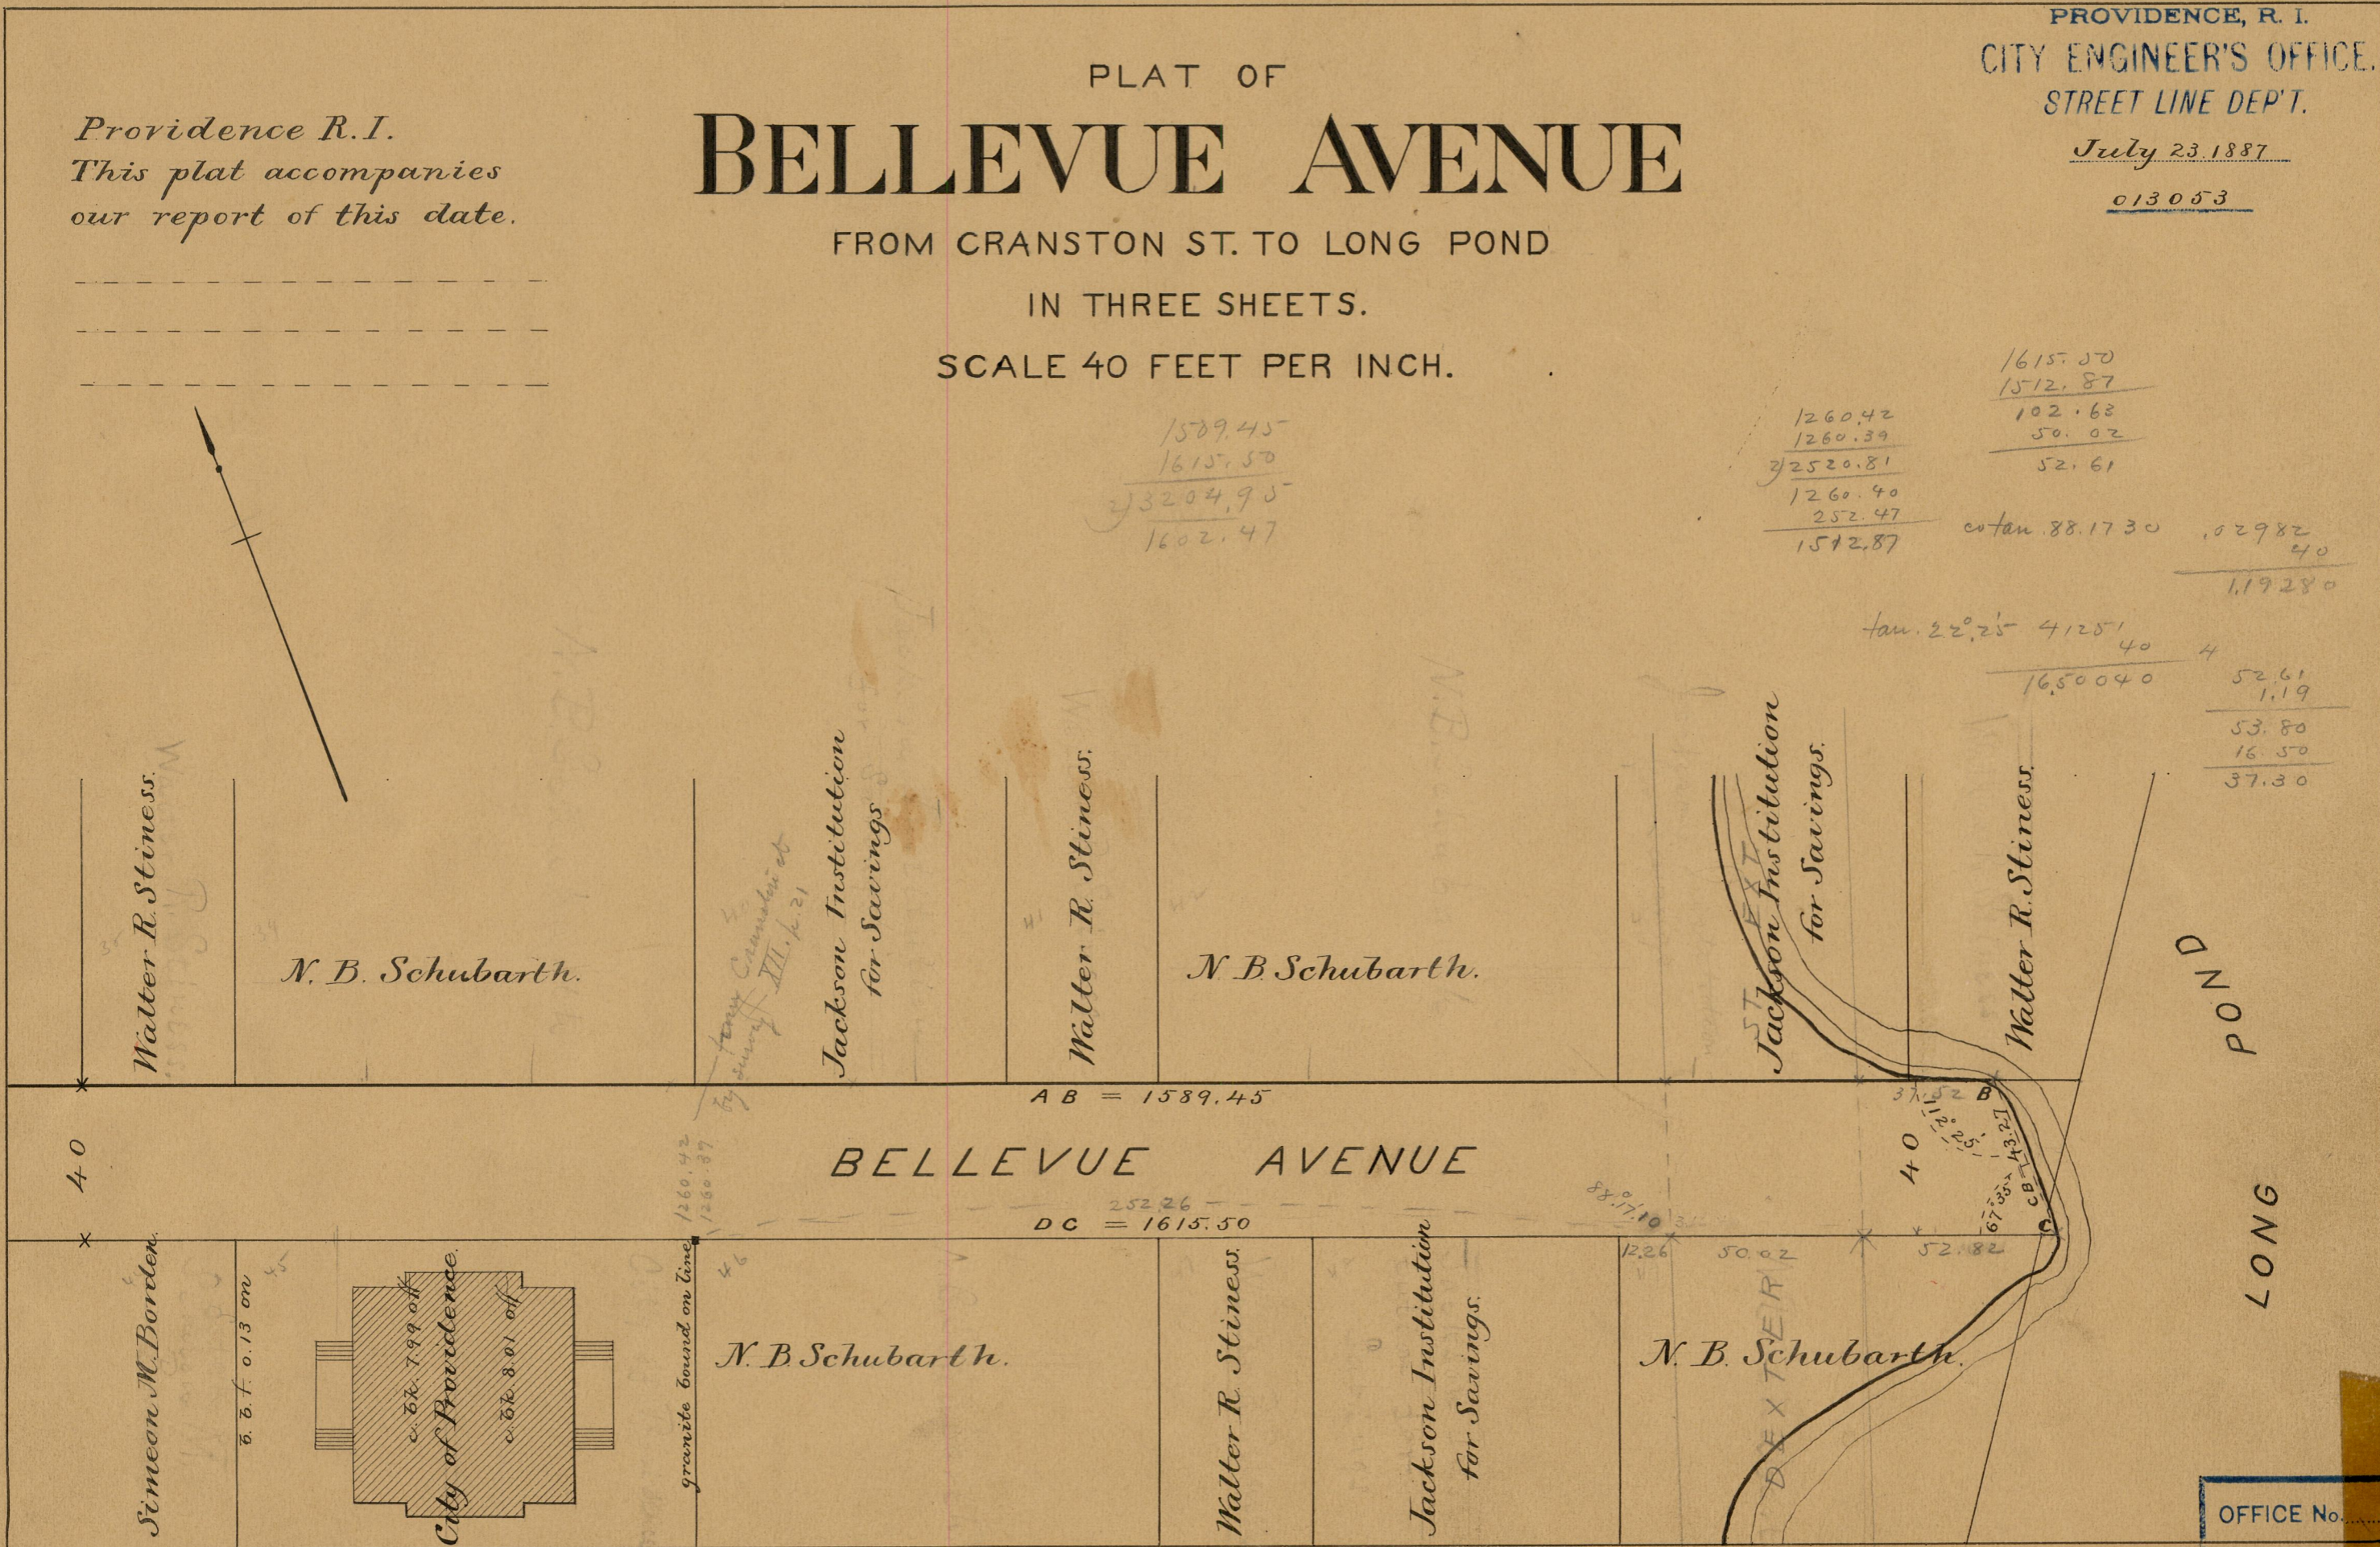

1589.45
1615.50
3204.95
1602.47

1260.42	1615.50	
1260.39	1512.87	
22520.81	102.63	
1260.40	50.02	
252.47	52.61	
1512.87		
cut an 88.1730		102982
		40
		119280
tan. 22° 25' 41251		
		40
		4
1650040		52.61
		1.19
		53.80
		16.50
		37.30

AB = 1589.45

DC = 1615.50

83
A-41

83
A-41

OFFICE No.	9350
DRAWER	83
SHEET	A-41