

Mar. 18 1886

011714



Providence R. I.  
This plat accompanies  
our report of this date.

# PLAT OF PROSPECT STREET

FROM OLNEY ST. TO GEORGE ST.

IN SEVEN SHEETS

SCALE 40 FEET PER INCH

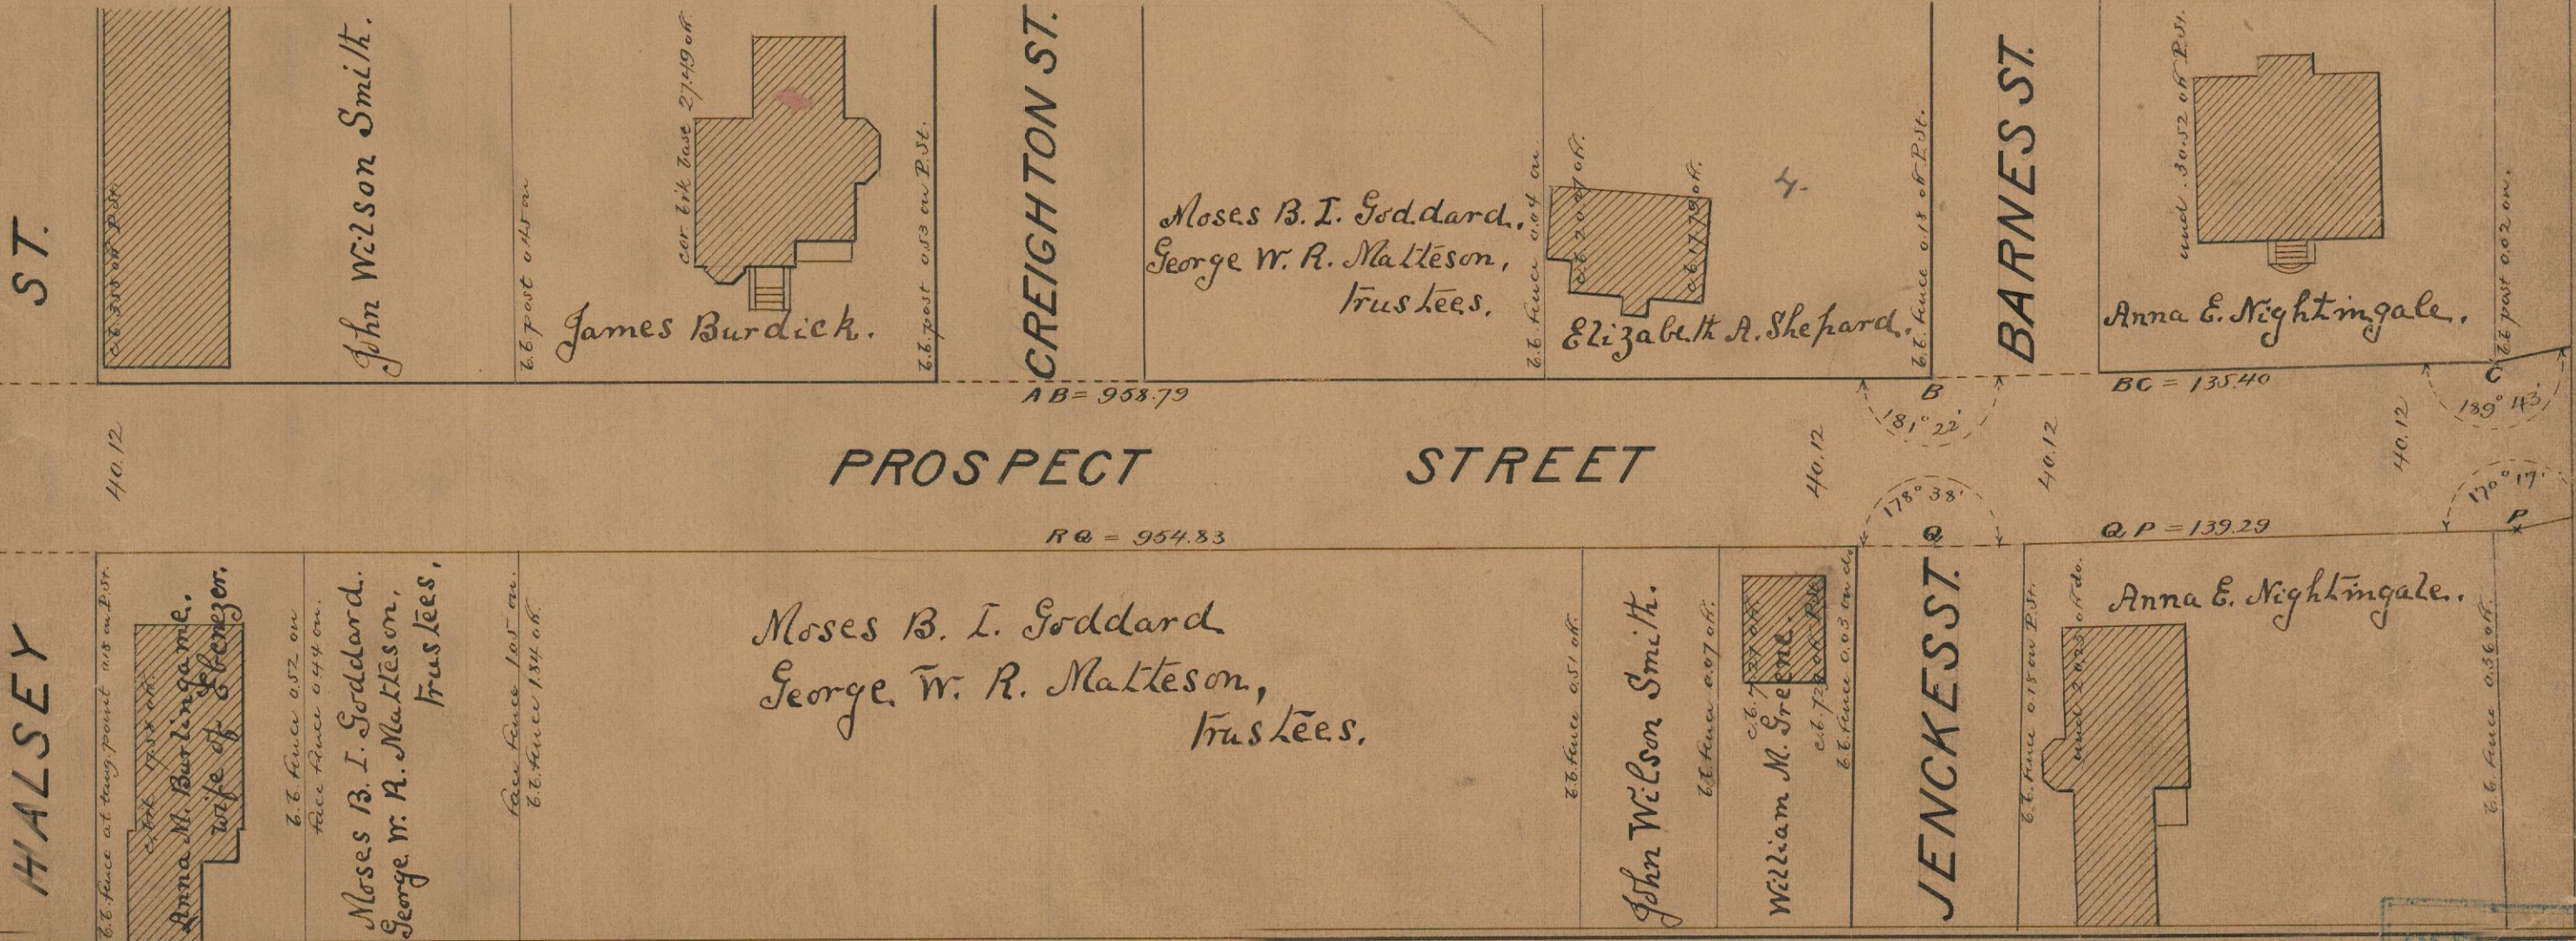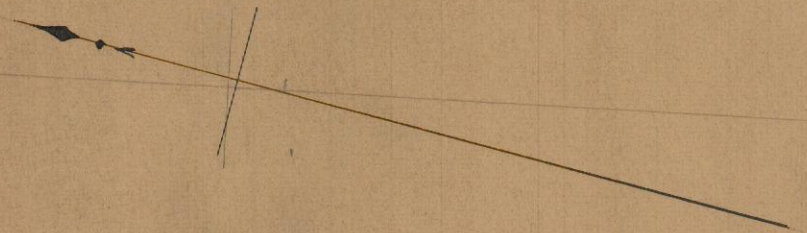

HALSEY ST.

John Wilson Smith.

James Burdick.

CREIGHTON ST.

Moses B. I. Goddard,  
George W. R. Matteson,  
Trustees.

Elizabeth A. Shepard.

BARNES ST.

Anna E. Nightingale.

HALSEY

Anna M. Burlingame,  
wife of Ebenezer.

Moses B. I. Goddard,  
George W. R. Matteson,  
Trustees.

Moses B. I. Goddard  
George W. R. Matteson,  
Trustees.

John Wilson Smith.

William M. Greene.

JENCKES ST.

Anna E. Nightingale.

OFFICE NO. 8784  
DRAWER 83  
SHEET A-2