

PROVIDENCE, R. I.  
CITY ENGINEER'S OFFICE  
STREET LINE DEP'T.

Aug. 8, 1888

014157

PLAT OF

# BURNETT STREET

FROM GREENWICH ST. TO BUCKLIN ST.


SCALE 40 FEET PER INCH.

Providence R.I.  
This plat accompanies  
our report of this date.

430.55  
419.41  
849.96  
424.98

126  
089  
297  
468  
322  
297

BUCKLIN STREET

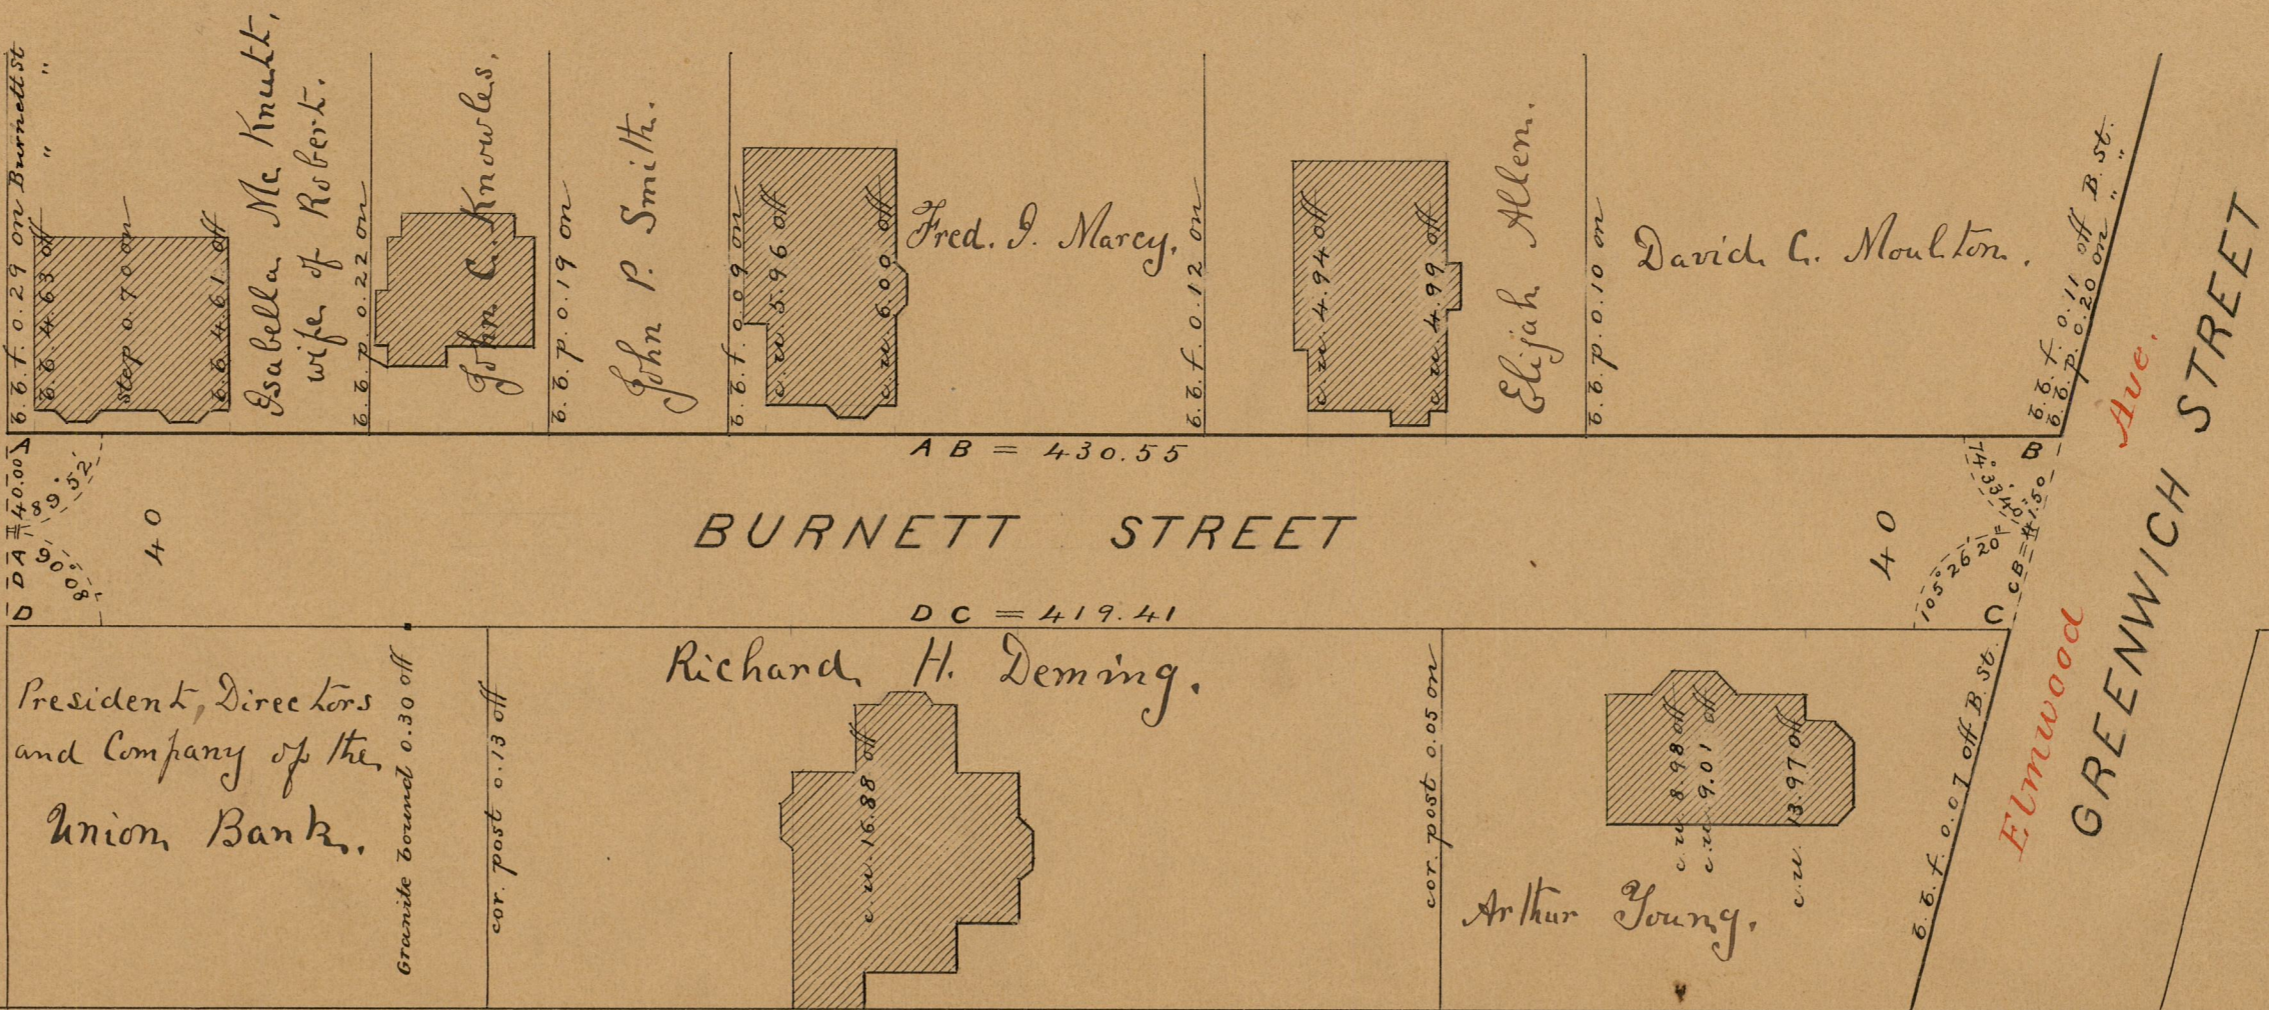

D 2A 40.00  
91.90  
90.52  
40

AB = 430.55

BURNETT STREET

DC = 419.41

40


70° 26' 20"  
40.00  
40.00  
40.00  
40.00

President, Directors  
and Company of the  
Union Bank.

Granite corner 0.30 off

cor. post 0.13 off


Richard H. Deming.

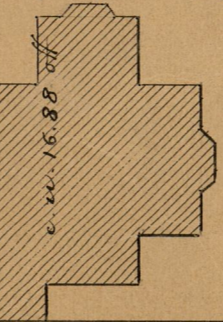

c. w. 16.88 off

cor. post 0.05 on

Arthur Young.

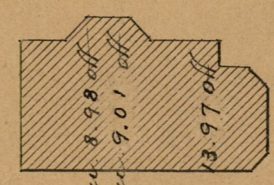

c. w. 8.98 off  
c. w. 9.01 off  
c. w. 13.97 off

Elmwood Ave.

GREENWICH STREET

OFFICE No.	9764
DRAWER	83
SHEET	B-14