

Providence, R. I.
This plat accompanies
our report of this date.

PROVIDENCE, R. I.
CITY ENGINEER'S OFFICE
STREET LINE DEPT.

PLAT OF CRANSTON STREET

FROM FORMER CITY LINE TO PRESENT CITY LINE

IN FOUR SHEETS


SCALE 40 FEET PER INCH

Nov. 8, 1888

014457

$$\begin{array}{r} 151.21 \\ 787.63 \\ \hline 9.283259 = .17198 = 11^\circ \end{array}$$

$$\begin{array}{r} 5^\circ 30' \text{ tan} = 8983577 \\ 787.63 \quad 2.396322 \\ \hline 1.879899 = 7534 \end{array}$$

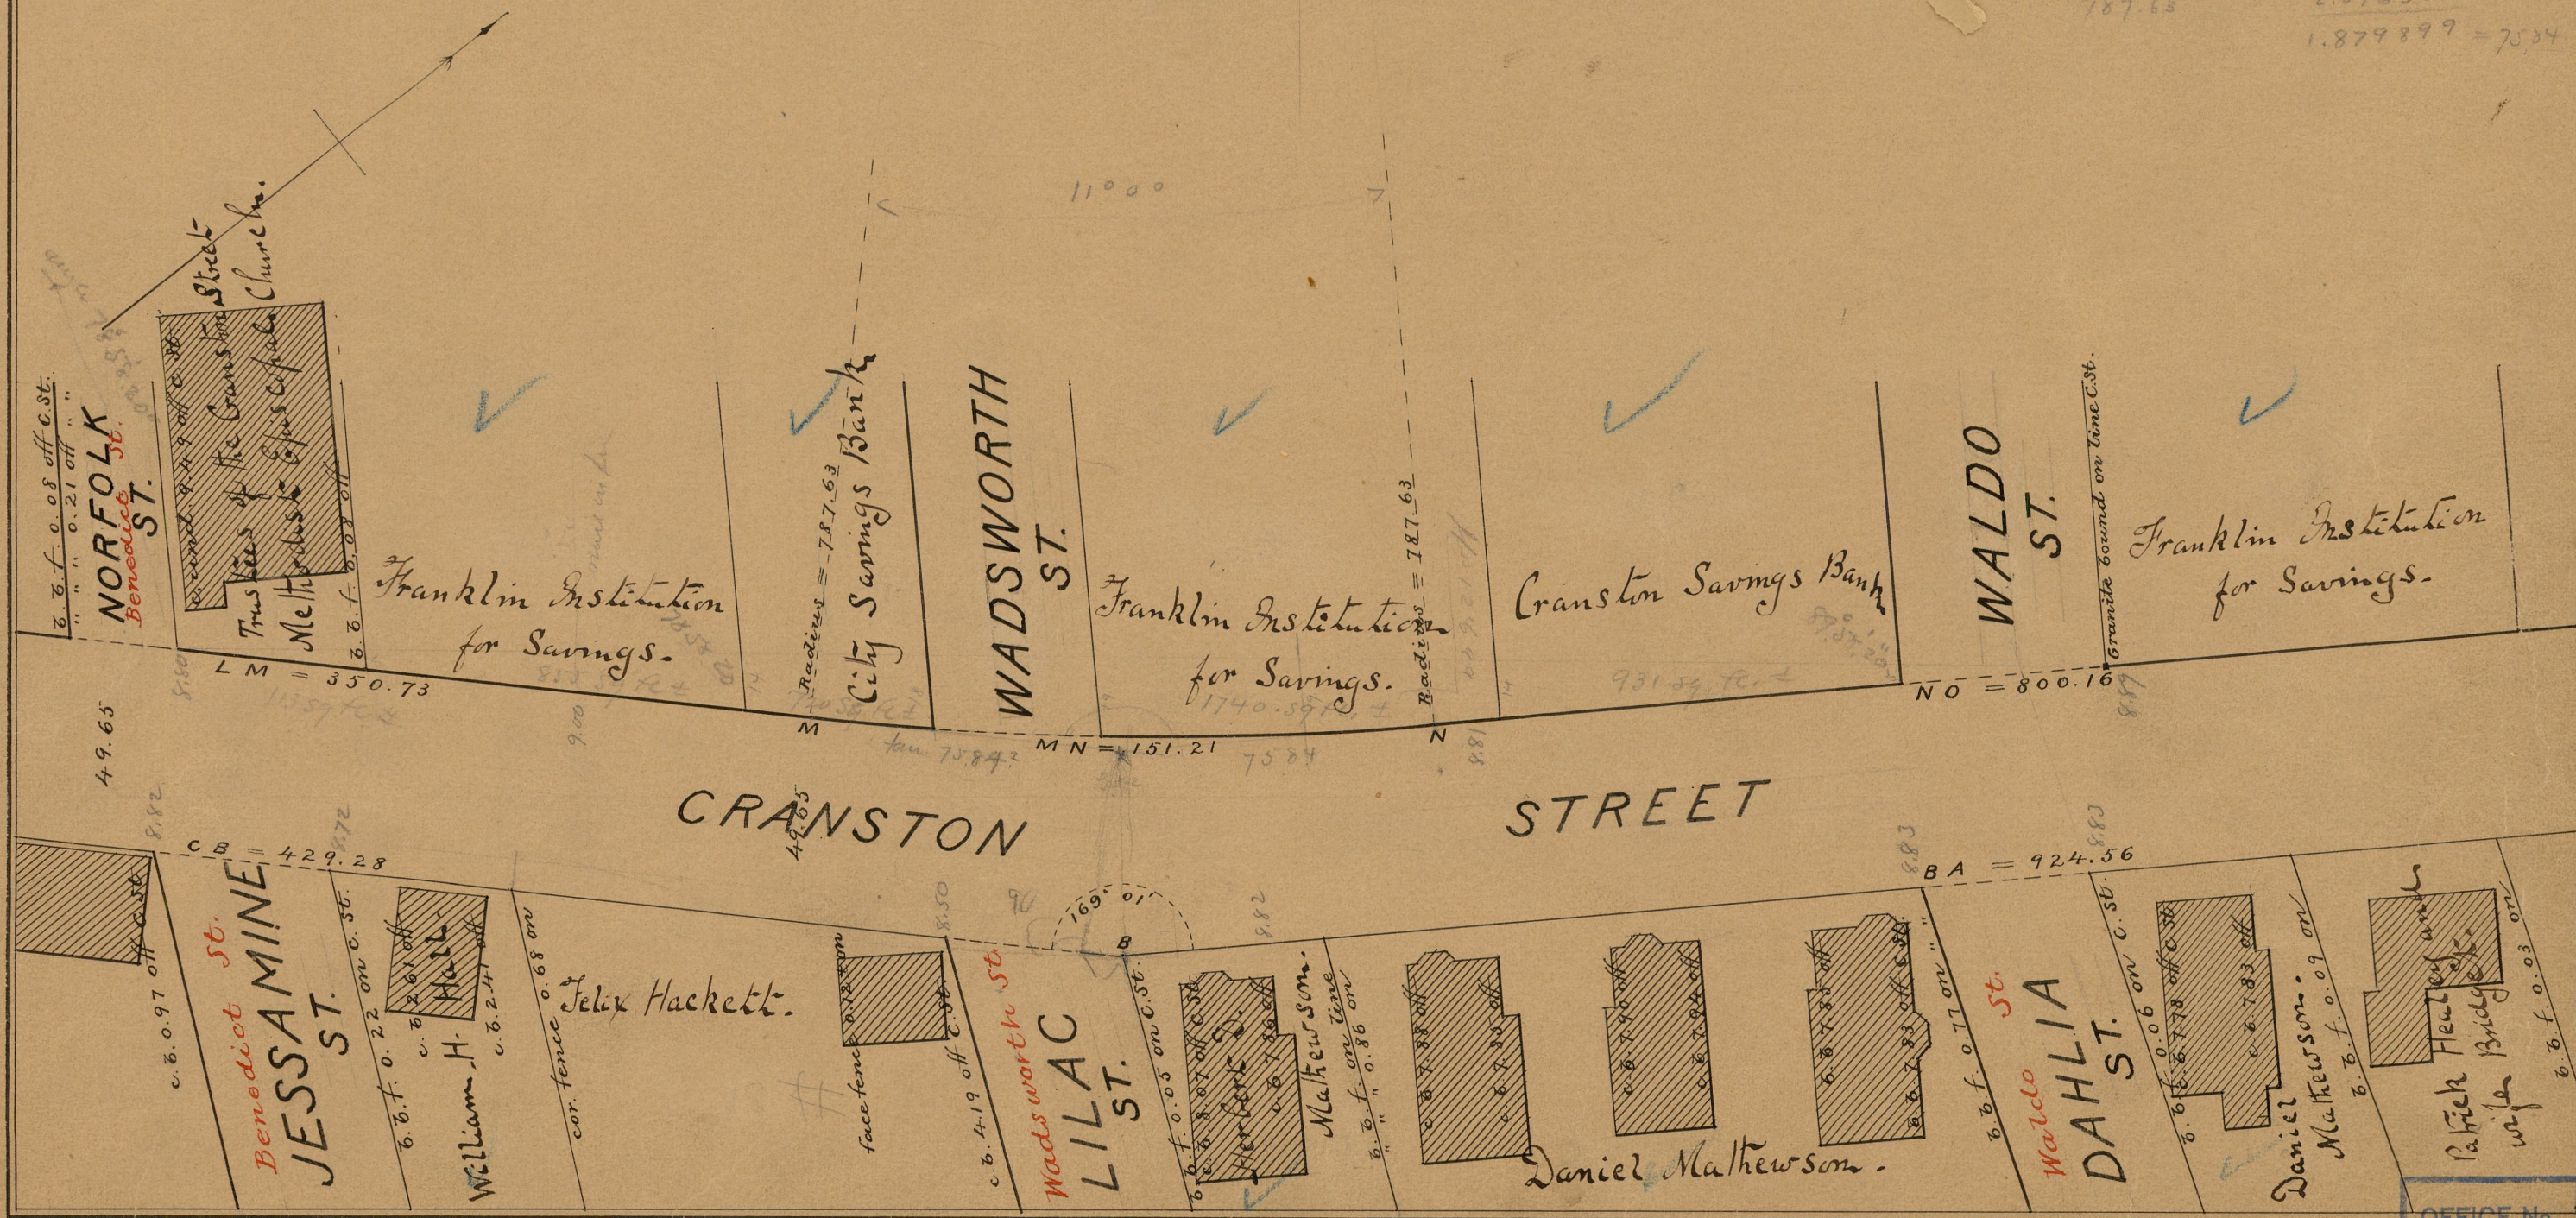

OFFICE No. 987
DRAWER 8
SHEET B-43