

H.F. 5 XVIII H.F. XVIII - 44-59

PROVIDENCE, R. I.
CITY ENGINEER'S OFFICE
STREET LINE DEPT.

May 19, 1889

015005

Providence R. I.
This plat accompanies
our report of this date.



PLAT OF BENEFIT STREET

FROM BOWEN ST. TO PIKE ST.

IN SEVEN SHEETS

SCALE 50 FEET PER INCH.

619.32	609.05
719.80	359.35
71.74	35.61
76.44	116.14
573.38	29.27
370.58	482.75
224.44	500.87
353.65	120.64
84.39	716.97
59.88	66.68
48.88	347.89
313.74	691.87
346.14	45.74
42.70	476.00
427.80	

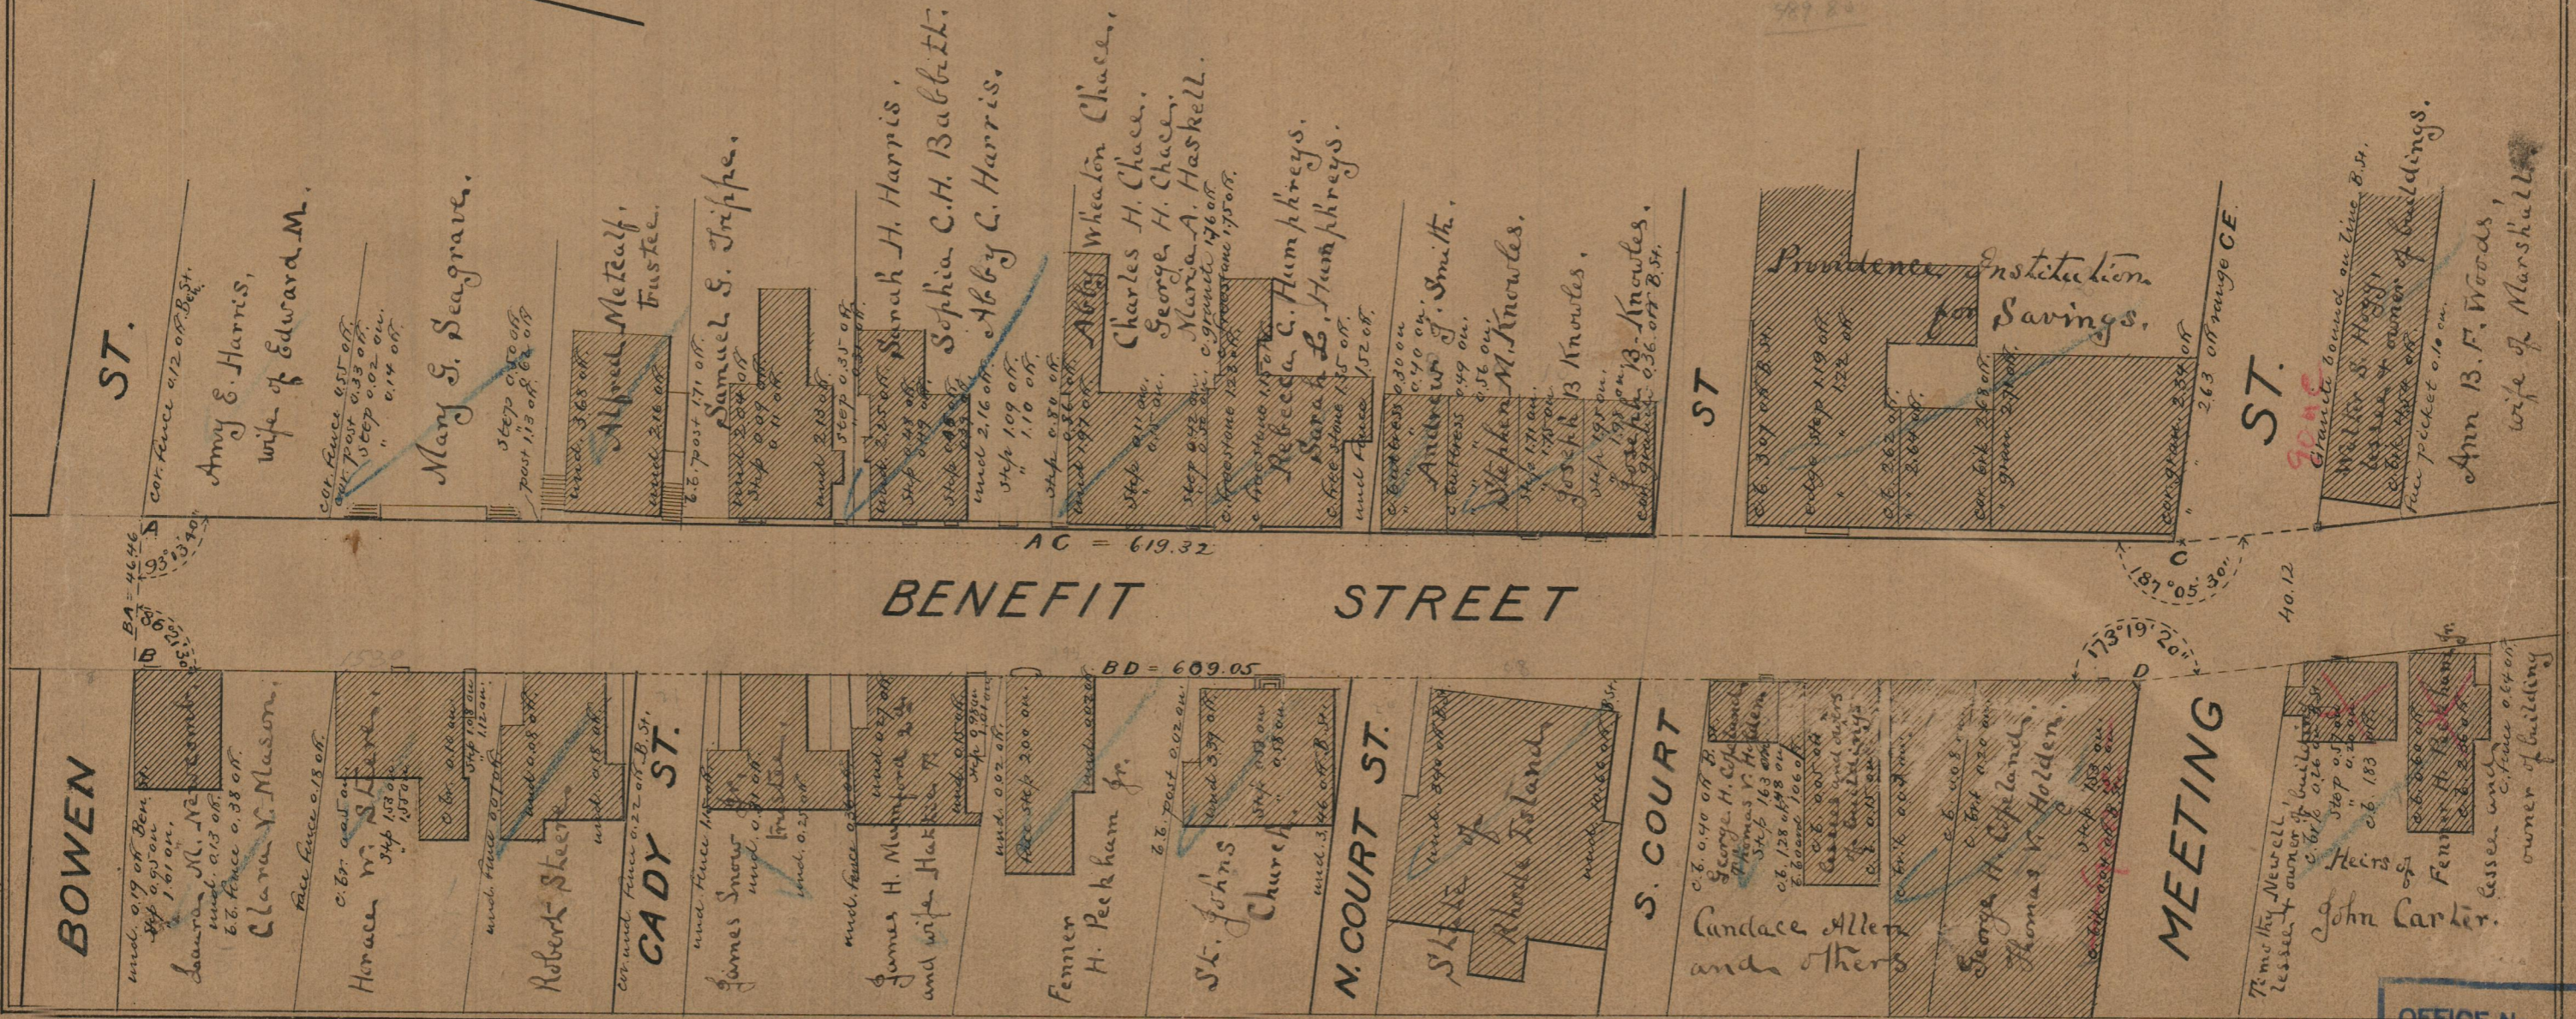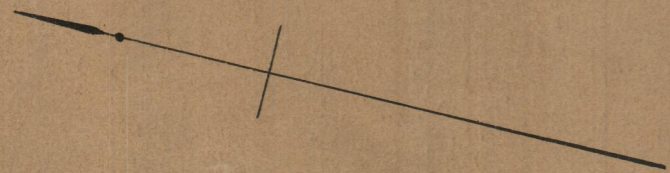

AC = 619.32
BD = 609.05
BENEFIT STREET

Prudence Institution
for Savings.

Ann B. F. Woods,
wife of Marshall

Heirs of
John Carter.

Lesser, under lease
owner of building

OFFICE No. 10032
DRAWER 83
SHEET 891

83
B-91