

PROVIDENCE, R.I.
CITY ENGINEER'S OFFICE
STREET LINE DEPT.

Jan. 3, 1893.

020451

PLAT OF

HAWES STREET


FROM CHARLES ST. TO BLACK ST.

SCALE 40 FEET PER INCH.

569.52

May 18, 1893.

Providence R.I.
This plat accompanies
our report of this date.

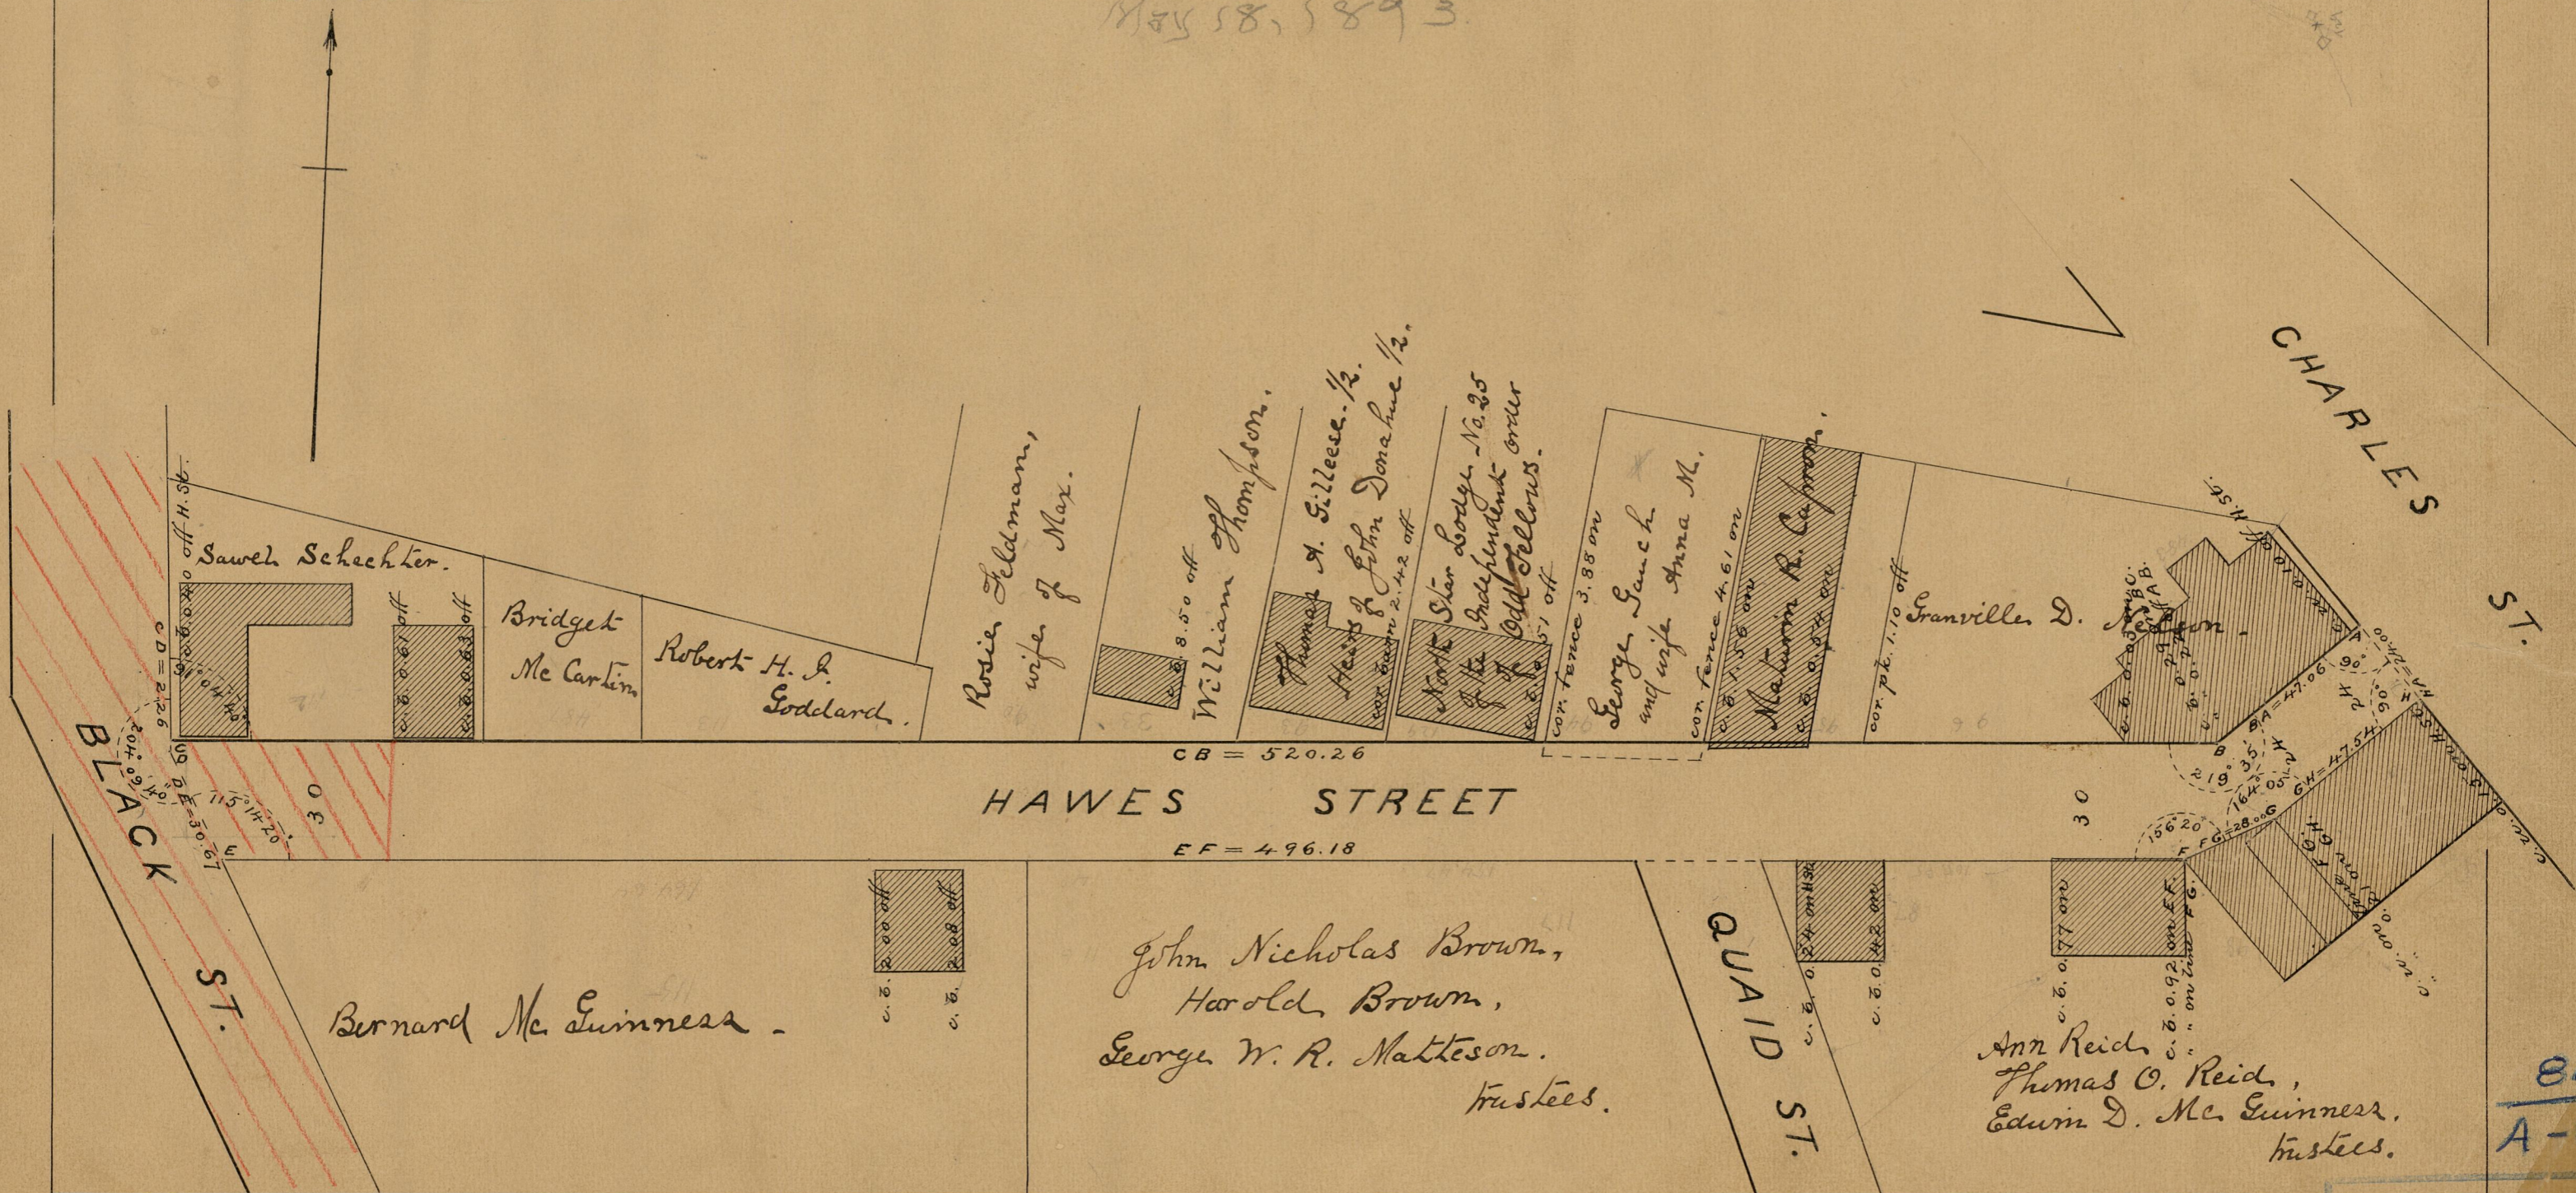

BLACK ST.

CHARLES ST.

HAWES STREET

QUAID ST.

Bernard Mc Guinness.

John Nicholas Brown,
Harold Brown,
George W. R. Matteson.
Trustees.

Ann Reid,
Thomas O. Reid,
Edmund D. Mc Guinness,
Trustees.

84
A-69

84
A-69

OFFICE No. 11559
DRAWER " 84
SHEET " A-1