

PLAT OF

LANGDON STREET

FROM SHERMAN ST. TO HAGAN ST.


IN TWO SHEETS

SCALE 50 FEET PER INCH.

PROVIDENCE, R.I.  
CITY ENGINEER'S OFFICE  
STREET LINE DEPT.

January 21 1893

020481

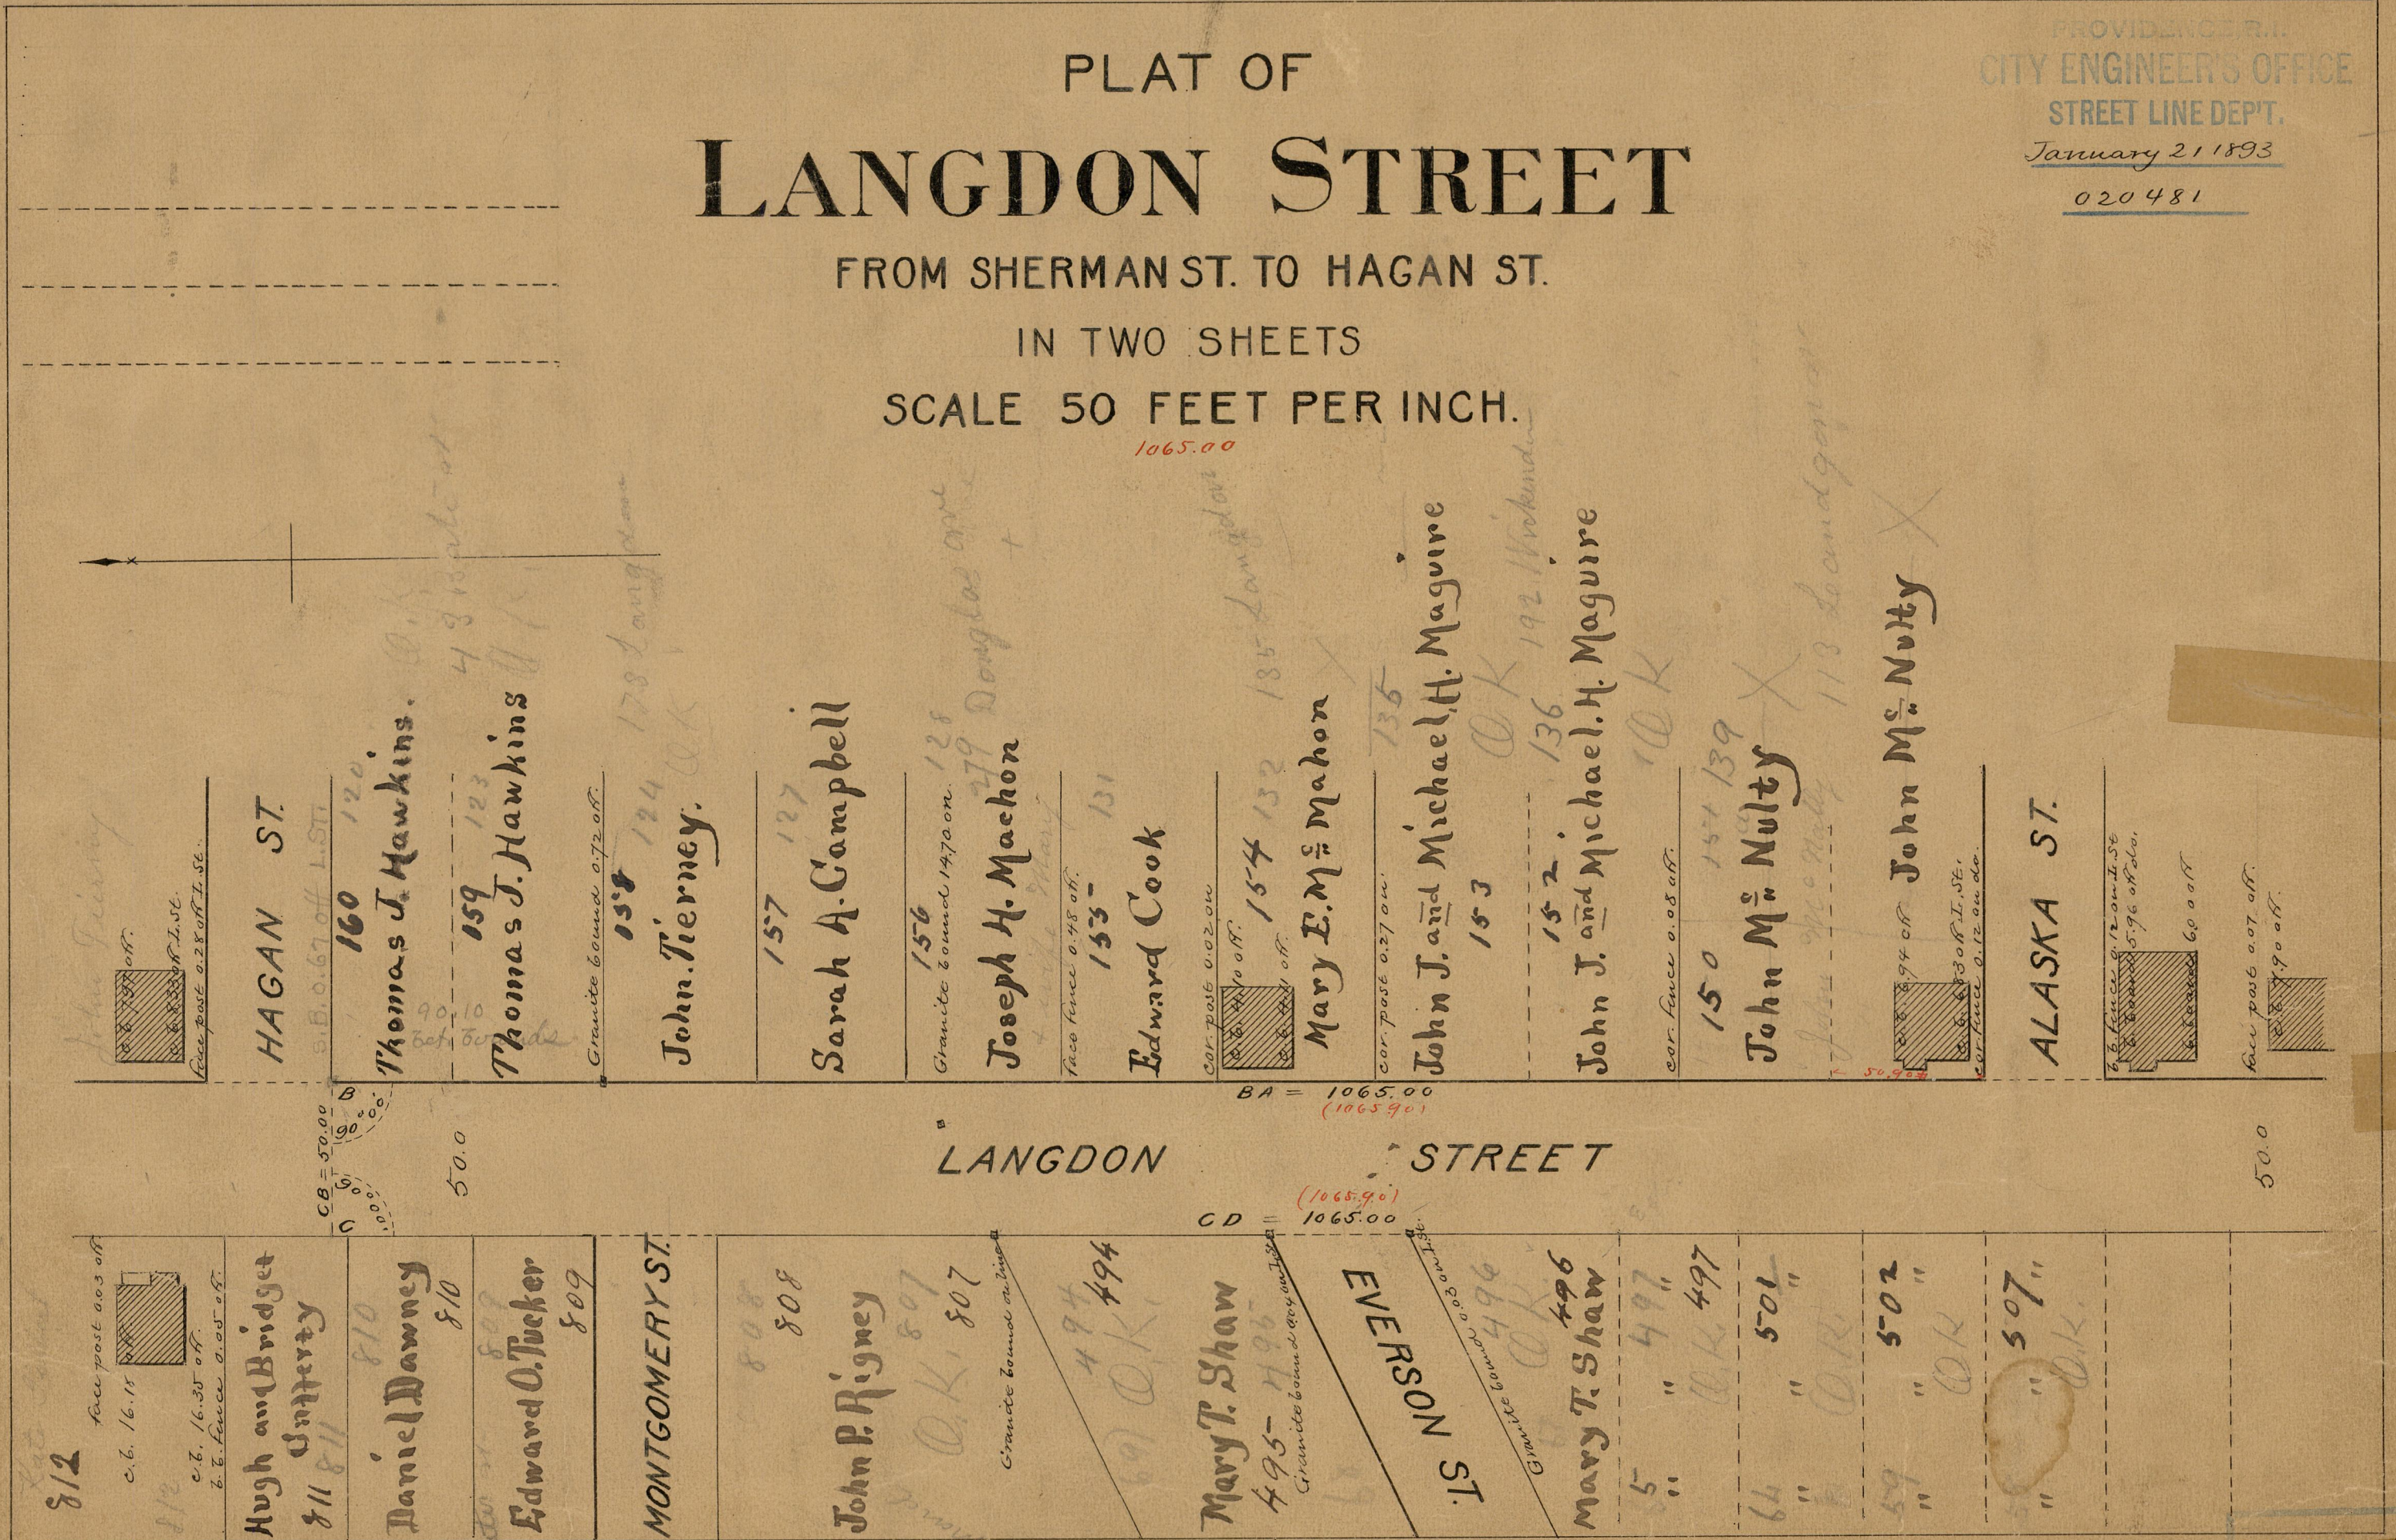

LANGDON STREET

BA = 1065.00  
(1065.90)

CD = 1065.00  
(1065.90)

50.0

812

Hugh and Bridget  
811

Daniel Dawney  
810

Edward O. Tucker  
809

MONTGOMERY ST.

John P. Rigney

807

Mary T. Shaw  
495-496

EVERSON ST.

808

809

810

811

812

813

814

815

816

817

818

819

820

84  
A-7

84  
A-72

OFFICE NO. 1159