

PROVIDENCE, R.I.  
CITY ENGINEER'S OFFICE  
STREET LINE DEPT.

Mar. 29, 1894.


022321

# PLAT OF FRANK STREET

FROM BEACON AVE. TO PLAIN ST.

SCALE 40 FEET PER INCH.

220.04  
240.50  
245.29  
224.55  
465.19

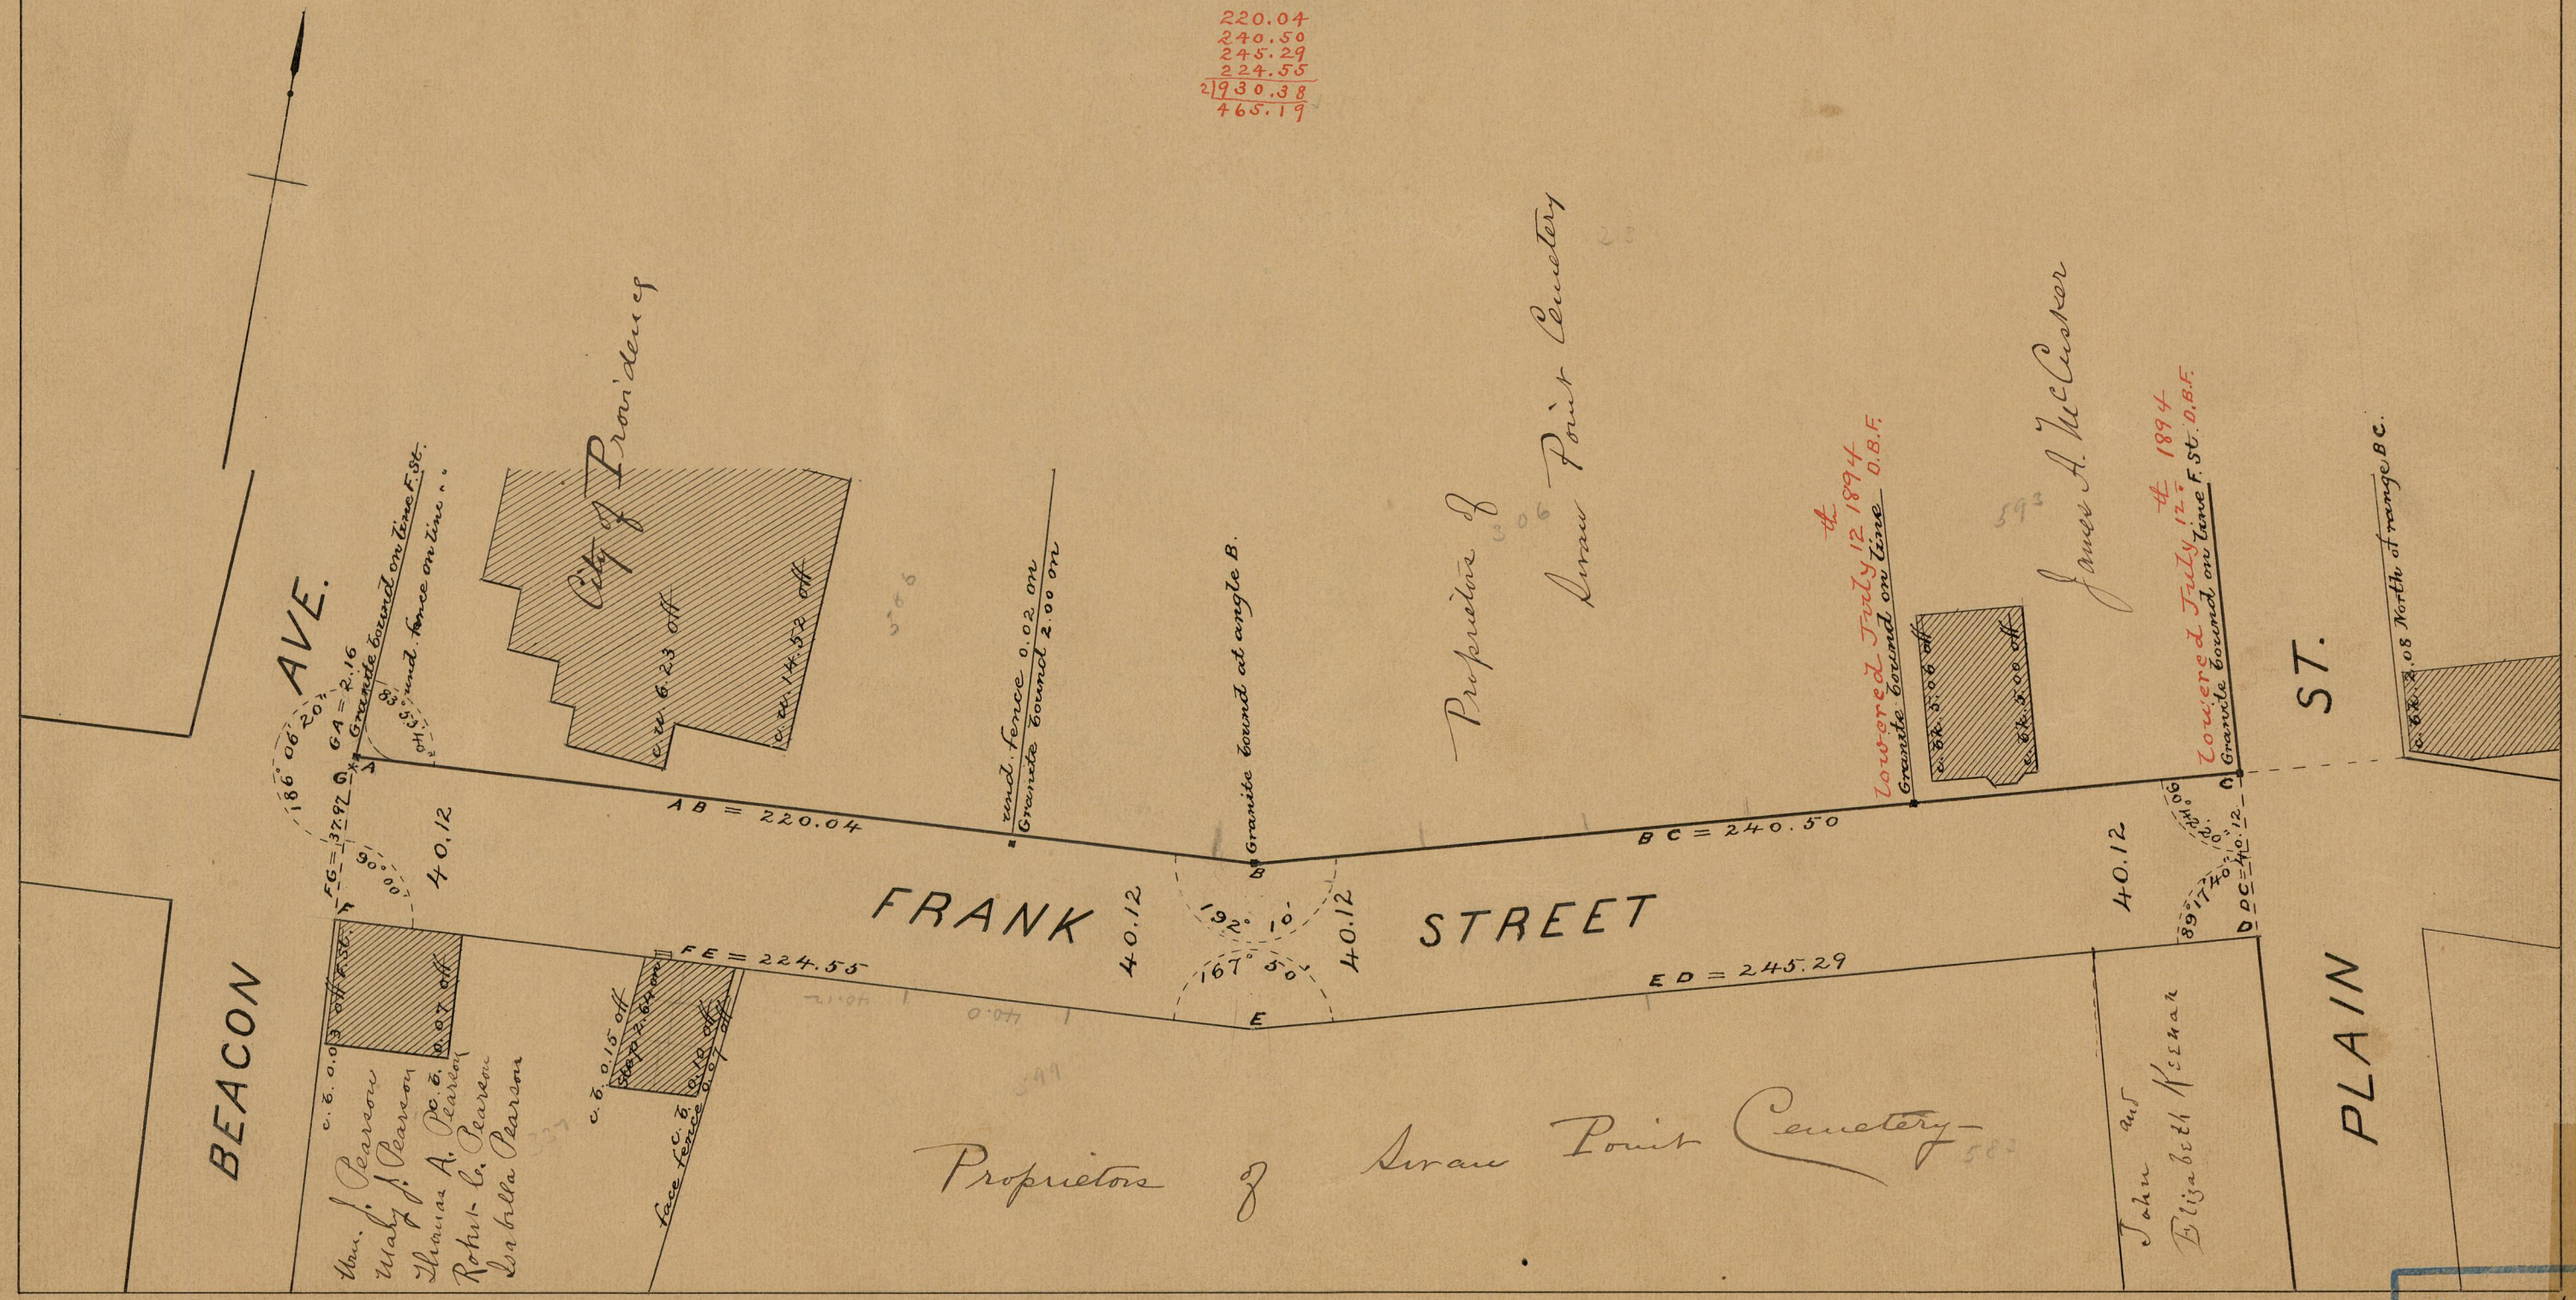

BEACON

AVE.

City of Providence

FRANK STREET

ST.

PLAIN

Proprietors of  
Swan Point Cemetery

James A. McCusker

John and  
Elizabeth Keenan

Proprietors of  
Swan Point Cemetery

John J. Pearson  
Mary J. Pearson  
Thomas A. Pearson  
Robert C. Pearson  
Isabella Pearson

Lowered July 12, 1894  
Granite bound on line F. St. D.B.F.

Lowered July 12, 1894  
Granite bound on line F. St. D.B.F.

0.88 North of range B.C.

OFFICE No. 12065  
DRAWER 84  
SHEET B-37