

F.B.B. XVII = 142

PROVIDENCE, R.I.
CITY ENGINEER'S OFFICE
STREET LINE DEPT.

May 15, 1894.

022495


PLAT OF AYRAULT STREET

FROM VALLEY ST. TO CHALKSTONE AVE.

SCALE 40 FEET PER INCH.

IN TWO SHEETS.

990.02	821.13
25.00	251.87
1015.02	1073.00
	1015.02
	2088.02
	1044.01

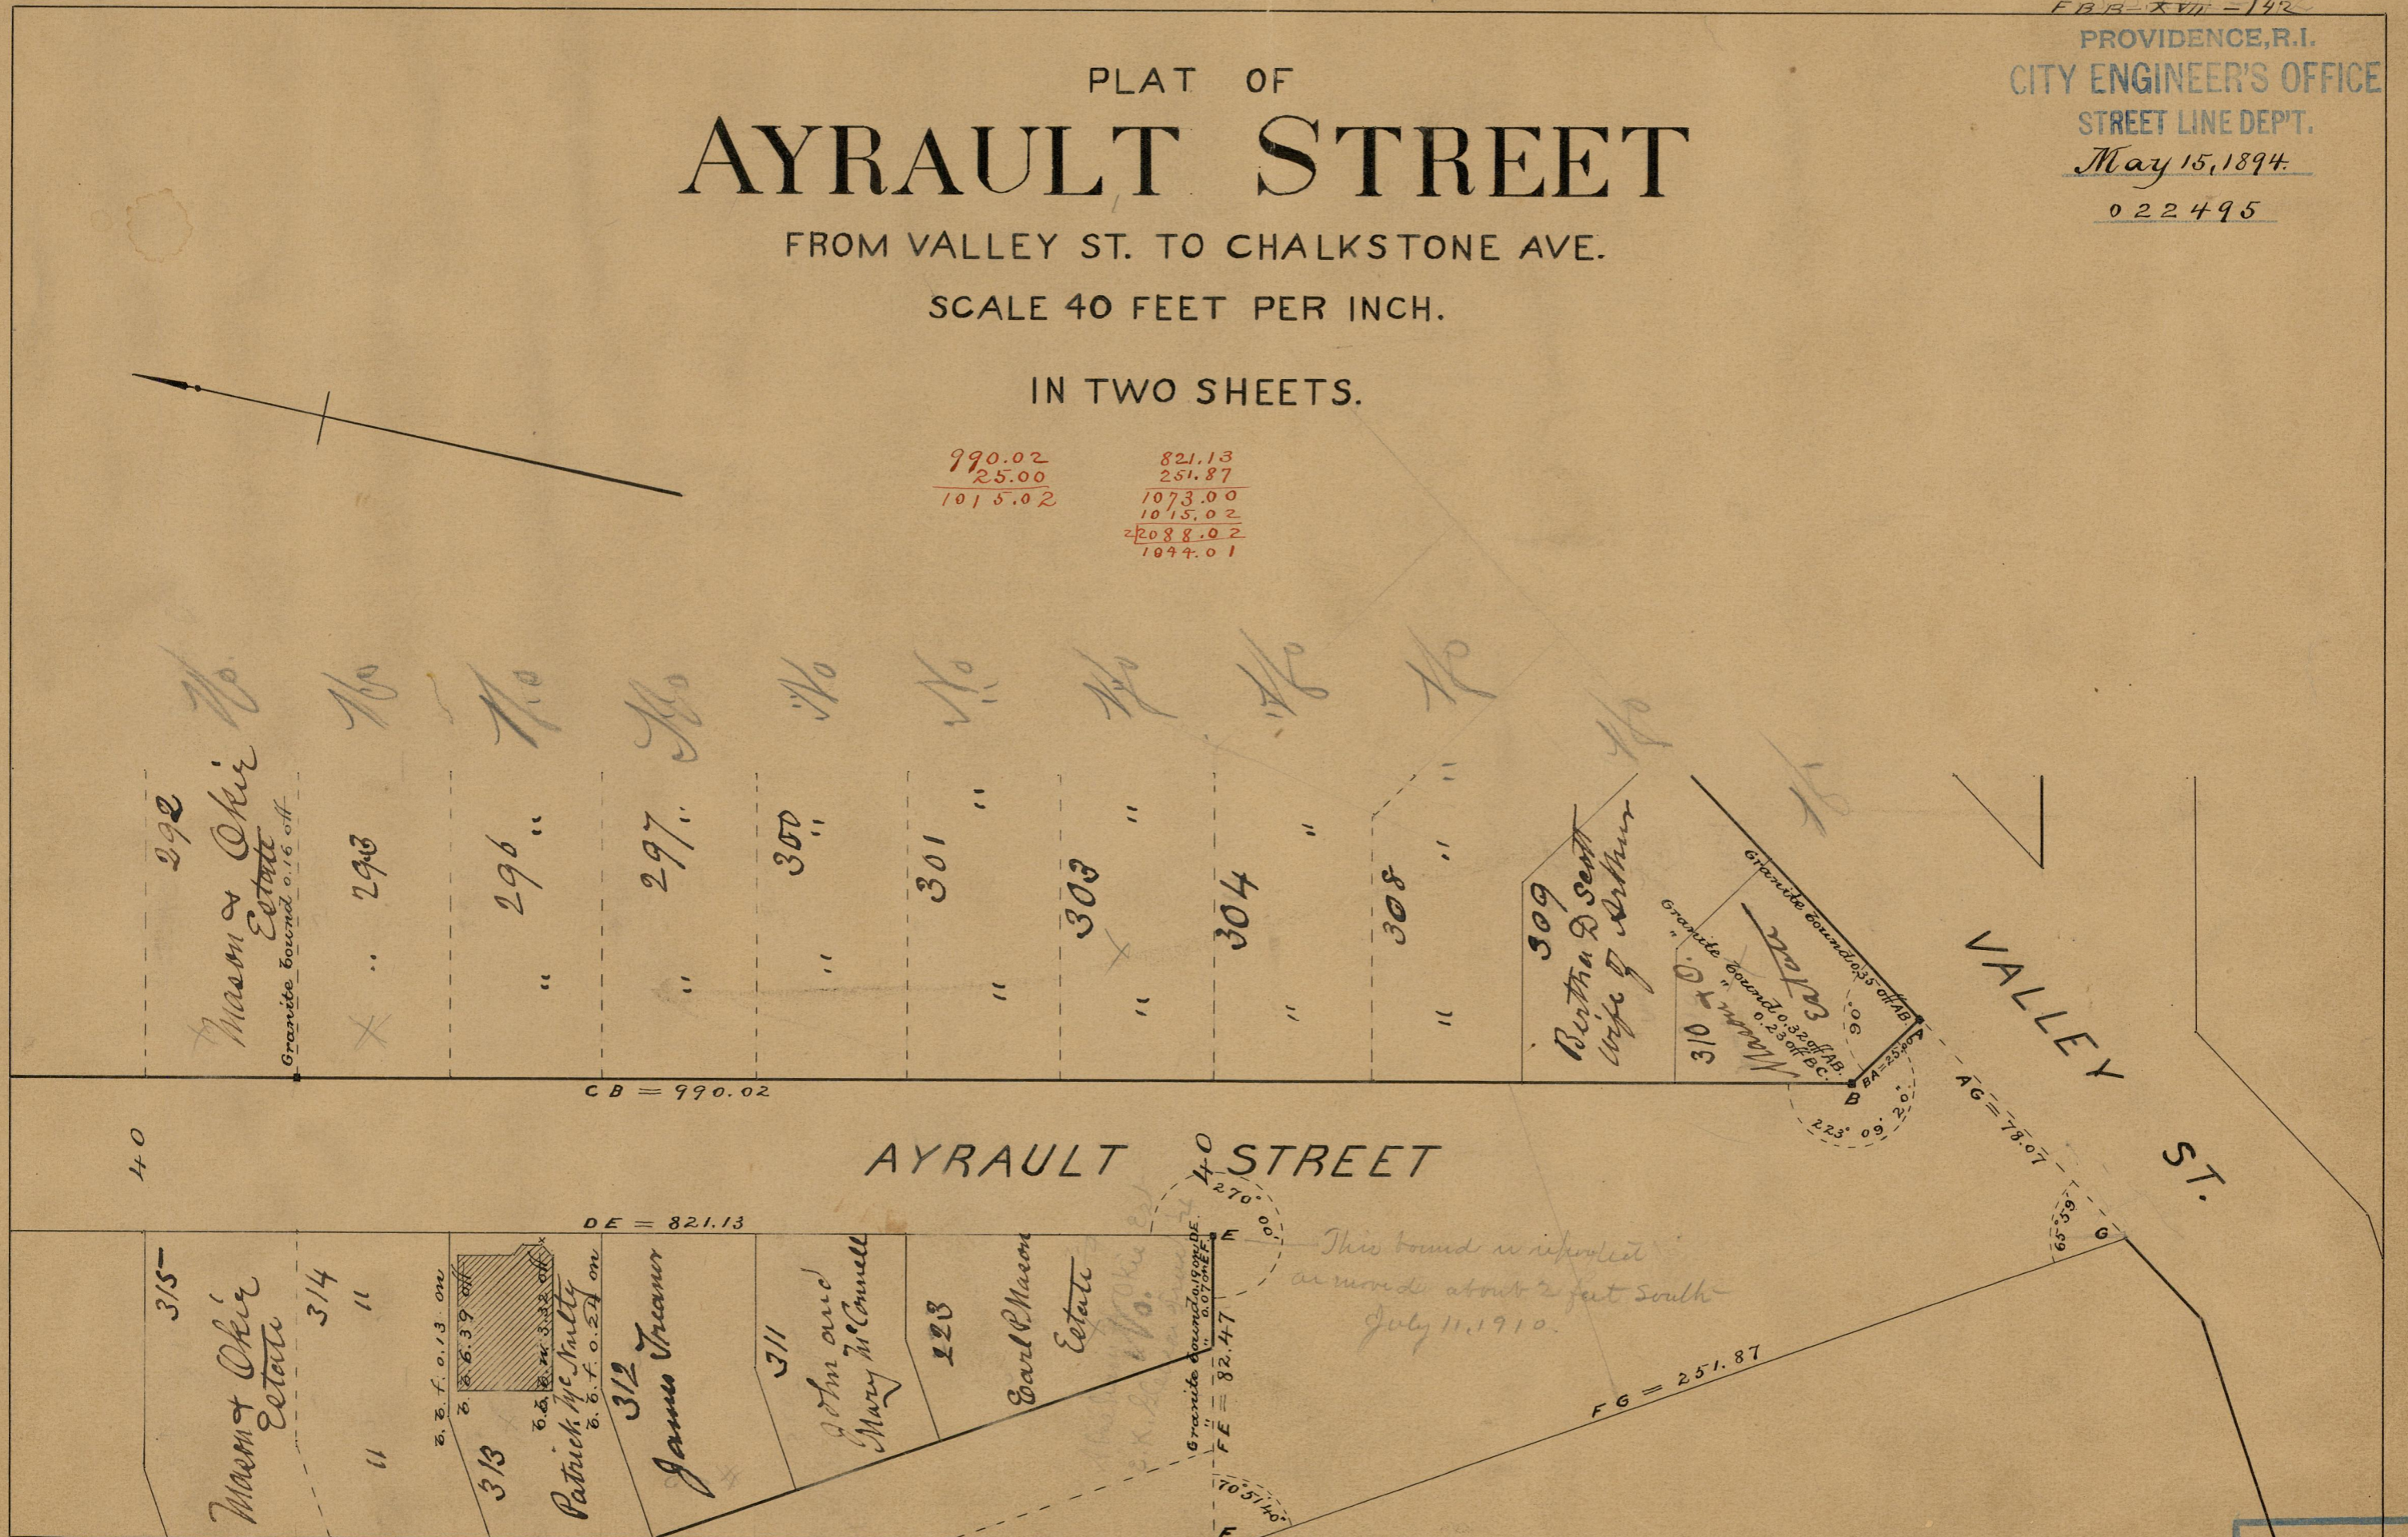

292 Mason & Okie Estate
 293
 296
 297
 300
 301
 303
 304
 308
 309 Bertha D. Scott
 Wife of Arthur

315 Mason & Okie Estate
 314
 313
 312 James Treanor
 311 John and Mary McConnell
 308 Earl P. Mason Estate

This found is reported
 as made about 2 feet south
 July 11, 1910.

84
 B-47

OFFICE No. 12203
 DRAWER 84
 SHEET B-47

84
 3-47