

PROVIDENCE, R.I.  
CITY ENGINEER'S OFFICE  
STREET LINE DEPT.

Sept. 8, 1893



021502

# PLAT OF CEDAR STREET

FROM ACORN ST. TO WEST EXCHANGE ST.

SCALE 40 FEET PER INCH.

387.13

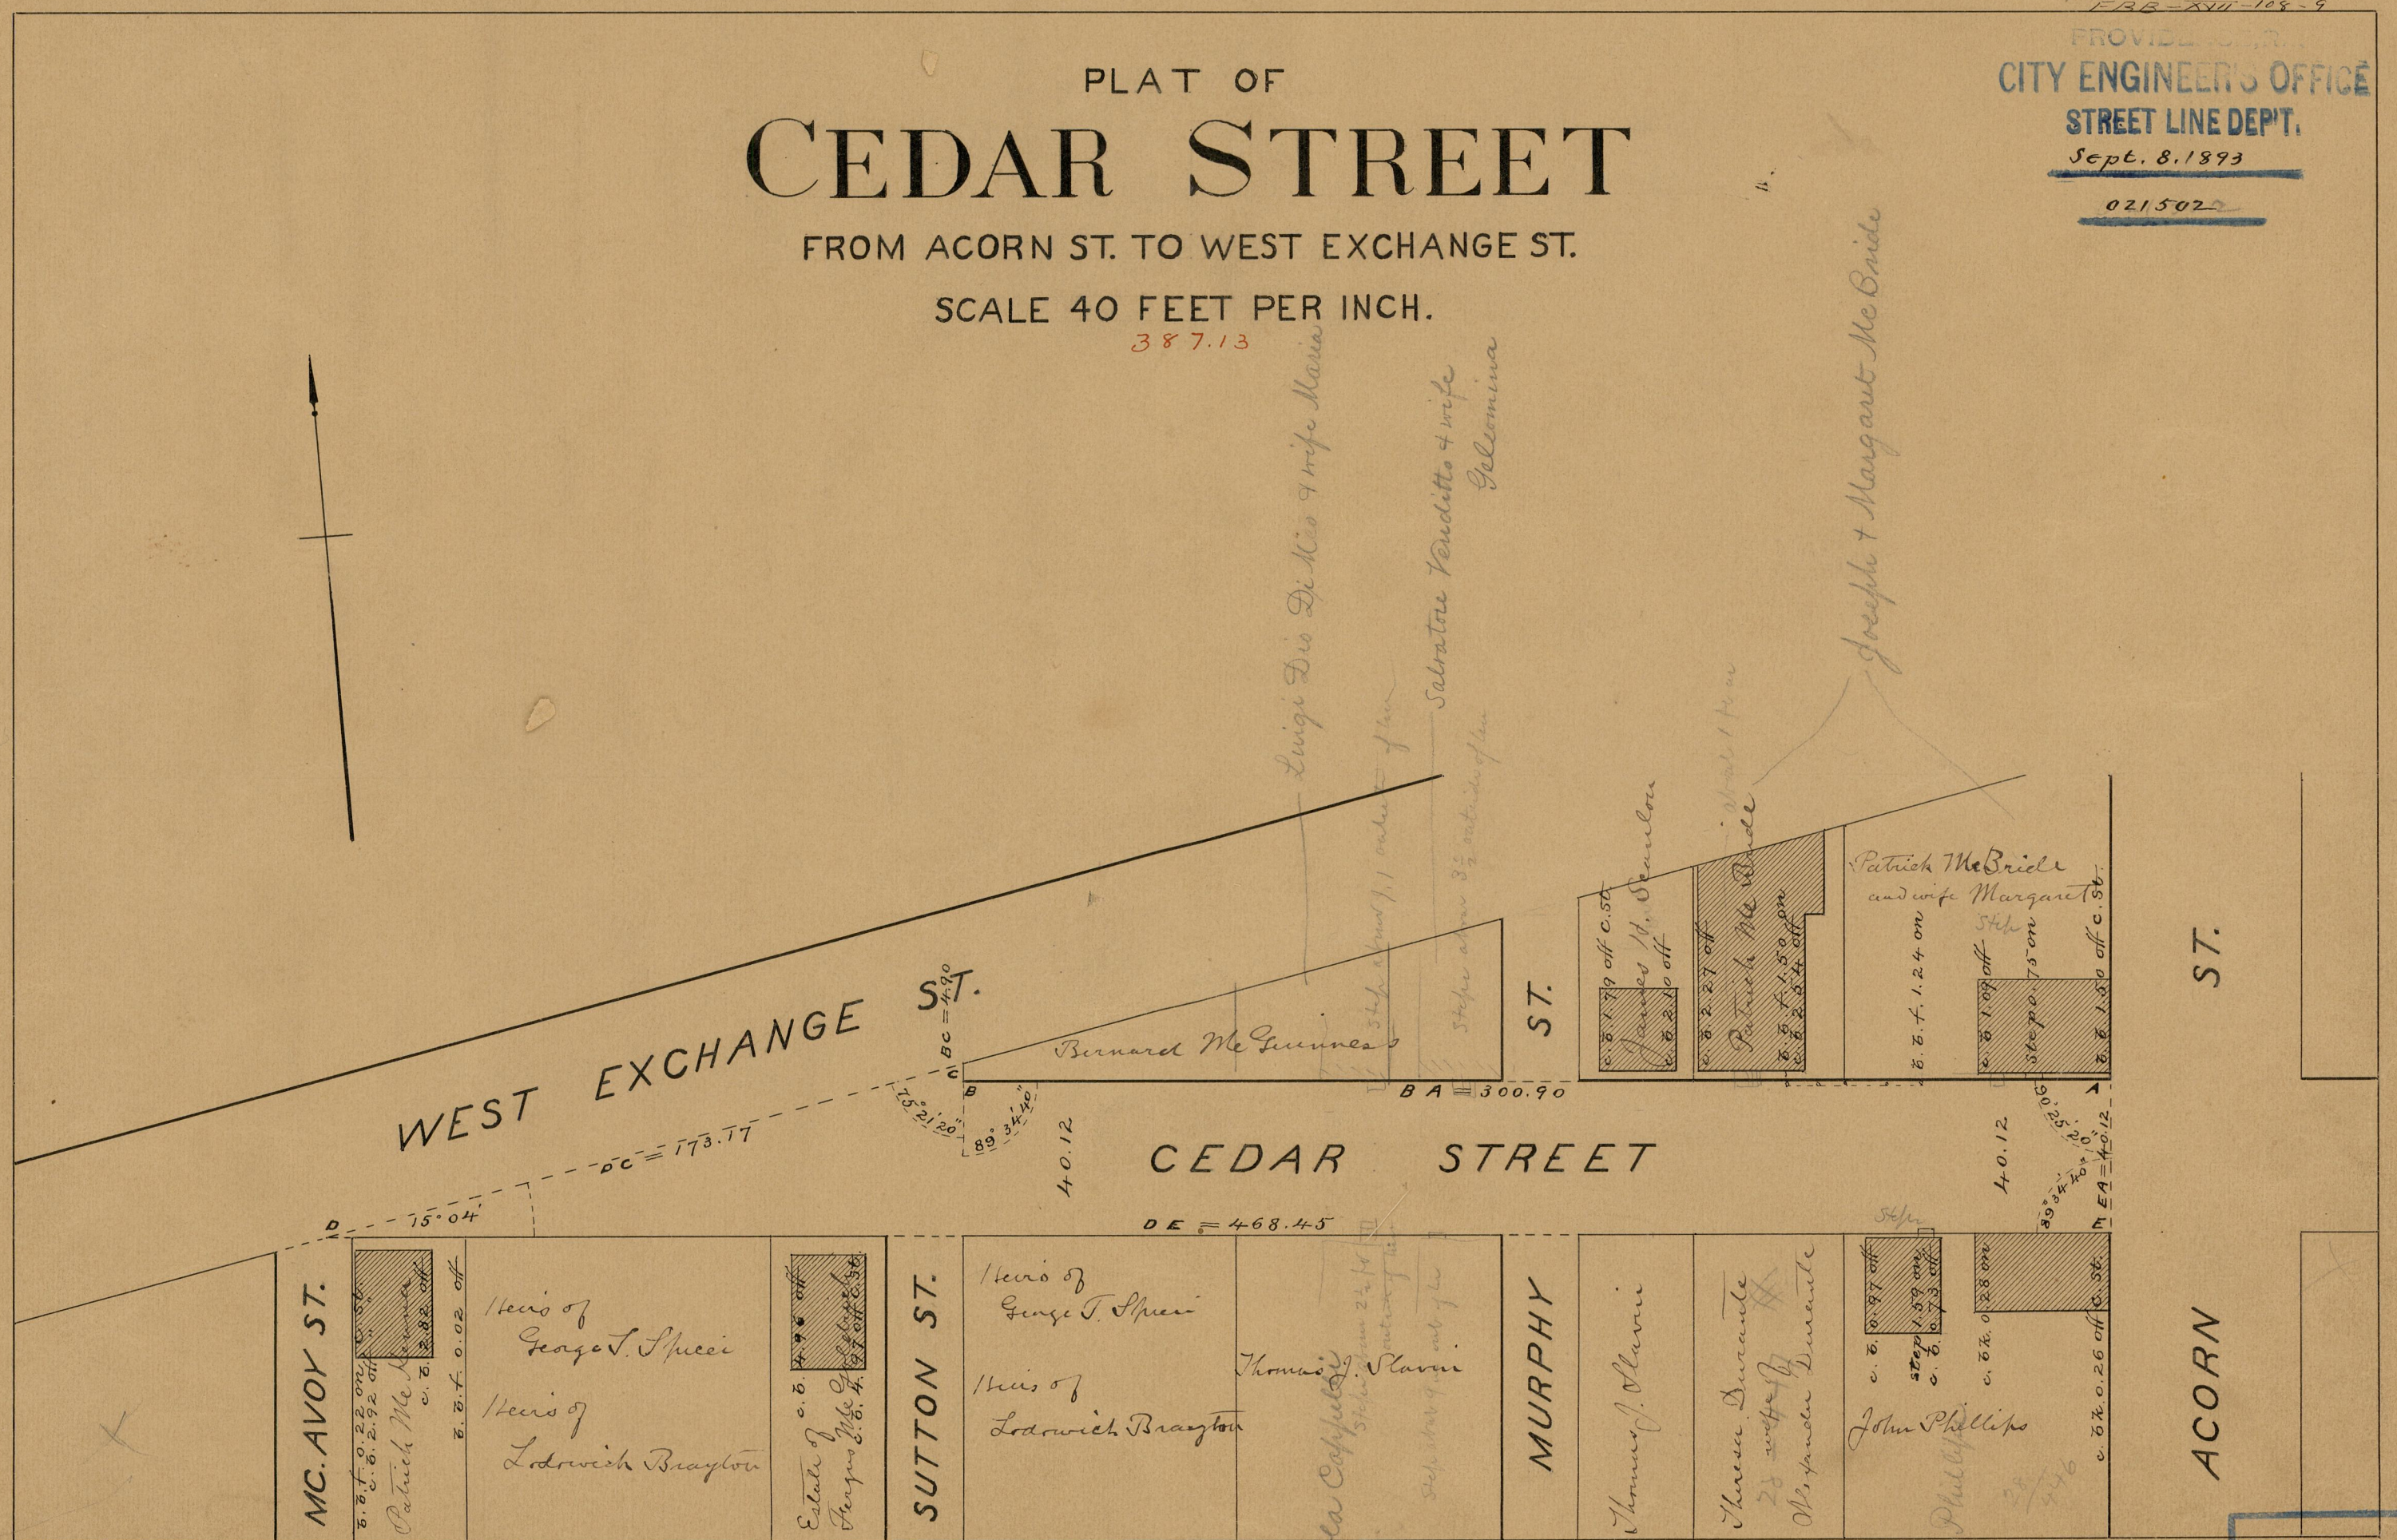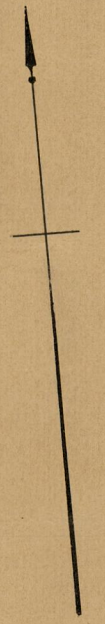

MC. AVOY ST.

Patrick Mc Bride  
c. b. 2.82 off  
c. b. 2.82 off

Heirs of  
George T. Speer  
Heirs of  
Lodwick Brayton

Estate of  
Angus Mc Bride  
c. b. 4.96 off  
c. b. 4.96 off

SUTTON ST.

Heirs of  
George T. Speer  
Heirs of  
Lodwick Brayton

Thomas J. Slavin

MURPHY

Thomas J. Slavin

Theresa Durante  
23 wife of  
Alphonse Durante

John Phillips

c. b. 10.97 off  
STEP 1.59 on  
c. b. 0.73 off

c. b. 0.28 on

c. b. 0.26 off  
c. b. 0.26 off

ACORN ST.

WEST EXCHANGE ST.

Bernard McGinness

ST.

James H. Scamaron  
c. b. 1.79 off c. 50  
c. b. 2.40 off

Patrick Mc Bride  
c. b. 2.27 off  
c. b. 1.50 on  
c. b. 2.54 off

Patrick Mc Bride  
and wife Margaret  
c. b. 1.24 on  
STEP 5th  
c. b. 1.09 off  
STEP 0.75 on

ST.

CEDAR STREET

DE = 468.45

BA = 300.90

40.12

40.12

EA = 40.12

ST.

ACORN ST.

OFFICE No. 11861  
DRAWER 84  
SHEET B 8