

10476
34157
34633

F.B.XVII-112

PROVIDENCE, R.I.
CITY ENGINEER'S OFFICE
STREET LINE DEPT.
Oct. 14, 1893


021635

PLAT OF HUDSON STREET

FROM ELLERY ST. TO NORFOLK ST.

SCALE 40 FEET PER INCH.

504.86

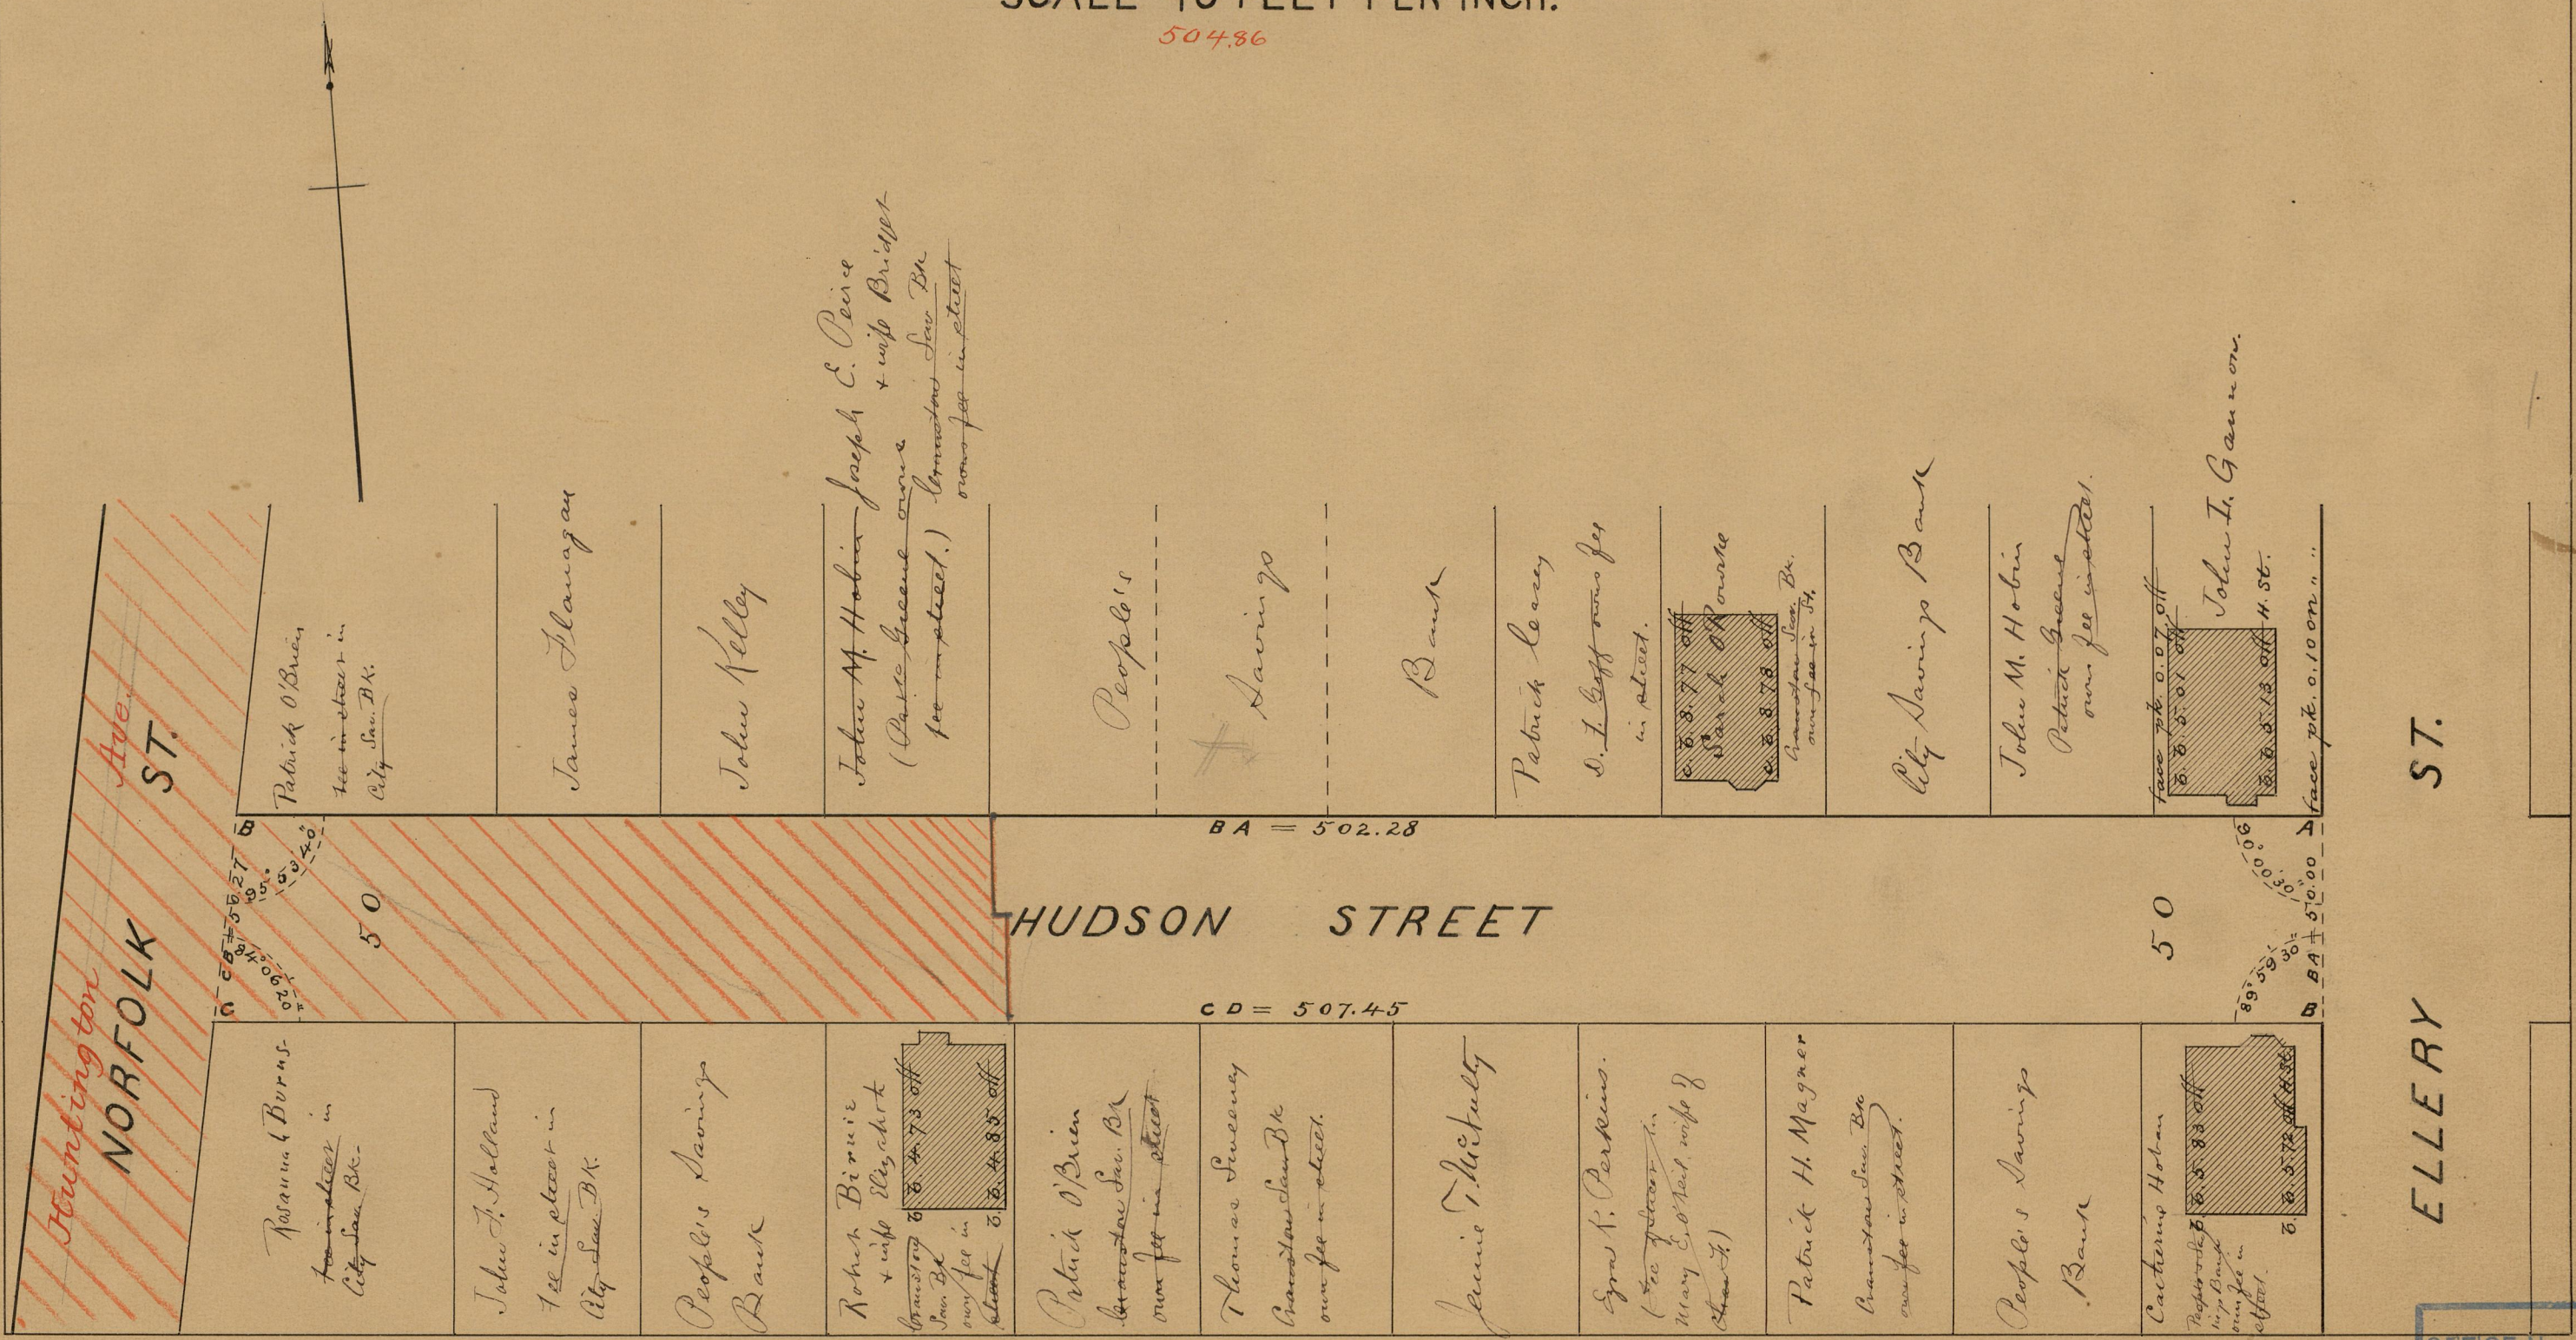

Huntingdon Ave.
NORFOLK ST.

ELLERY ST.

Patrick O'Brien
fee in street in City Sav. Bk.

James Flanagan

John Kelley

John M. Hobin Joseph E. Peirce
(Partic. became owner + wife Bridget
fee in street.) *Providence Sav. Bk.*
own fee in street

People's

Savings

Bank

Patrick Leary

D. I. Coffey owns fee
in street.

City Savings Bank

John M. Hobin
Patrick Greene
own fee in street.

John T. Gannon
face pt. 0.07 off
0.07 0.01 off
John T. Gannon
0.07 0.12 off H. St.

BA = 502.28

HUDSON STREET

50

CD = 507.45

Rosauna & Burns
fee in street in City Sav. Bk.

John J. Holland
fee in street in City Sav. Bk.

People's Savings
Bank

Robert Birnie
+ wife Elizabeth
own fee in street
0.07 0.73 off
0.07 0.08 off

Patrick O'Brien
Providence Sav. Bk.
own fee in street

Thomasweeney
Providence Sav. Bk.
own fee in street.

Jennie McTully

Eva S. Perkins.
(fee in street in
Mary L. O'Neil, wife of
Stewart)

Patrick H. Magner
Providence Sav. Bk.
own fee in street.

People's Savings
Bank

Catherine Hoban
Providence Sav. Bk.
own fee in street.
0.07 0.82 off
0.07 0.72 off H. St.

BA ± 501.00
B 50.00
A face pt. 0.10 on "

OFFICE No. 11911
DRAWER 84
SHEET B-13