

FEB XV 40

PROVIDENCE, R. I.

CITY ENGINEER'S OFFICE

STREET LINE DEPT.

October 21, 1889


015587

Providence R.I.
This plat accompanies
our report of this date

PLAT OF EIGHTH STREET

FROM PAWTUCKET AVE. TO SUMMIT AVE.

SCALE 80 FEET PER INCH

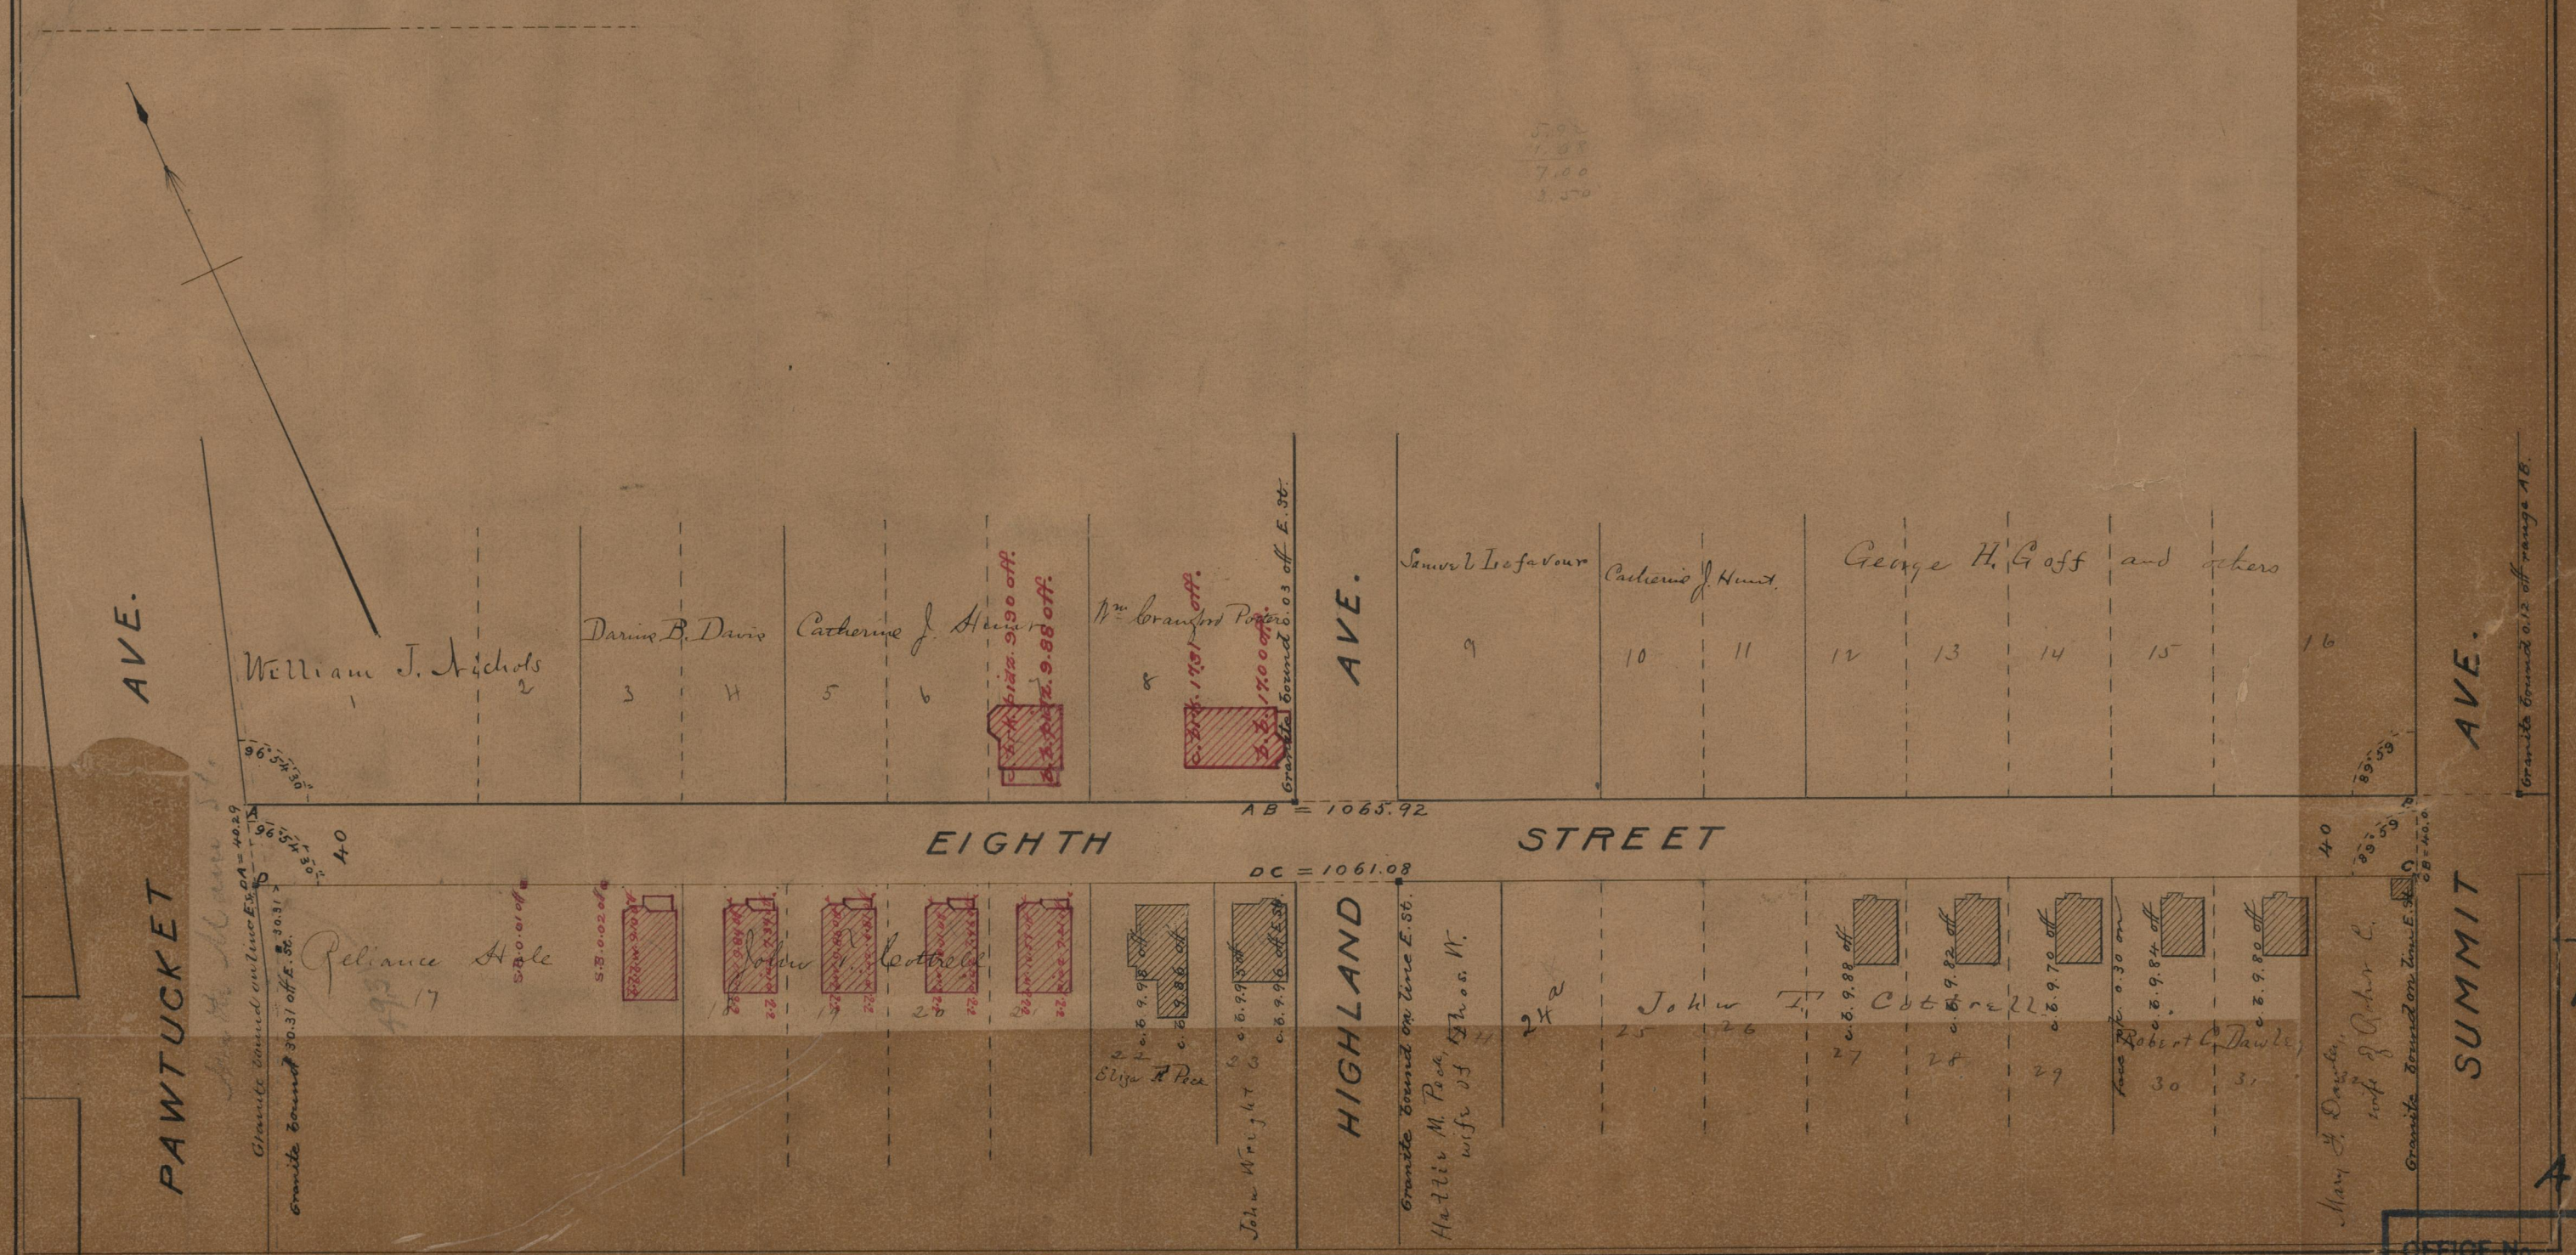

5.92
1.38
7.00
3.50

AVE.

PAWTUCKET

William J. Nichols

Darius B. Davis

Catherine J. Heiser

Wm Bradford Perkins

AVE.

Samuel Isafavour

Catherine J. Hunt

George H. Goff and others

AVE.

Summit bound 0.12 off range AB.

EIGHTH STREET

AB = 1065.92

DC = 1061.08

HIGHLAND

Summit bound on line E. St.

Hattie M. Peck
wife of Thos. W.

John T. ...

Cbt. ...

Robert C. Dawley

Mary J. ...
wife of Arthur C.

SUMMIT

Summit bound on line E. St.

85
A-25

85
A-25

85
A-25

OFFICE No.	1026
DRAWER	85
SHEET	