

PROVIDENCE, R. I.
CITY ENGINEER'S OFFICE
STREET LINE DEPT.

June 24, 1890

016426

Providence, R.I.
This plat accompanies
our report of this date.


PLAT OF

BALAKLAVA STREET

FROM DOUGLAS AVE. TO PEKIN ST.

SCALE 40 FEET PER INCH

*Changed to Mansfield St.
1910
Nov. 6, 1914.*

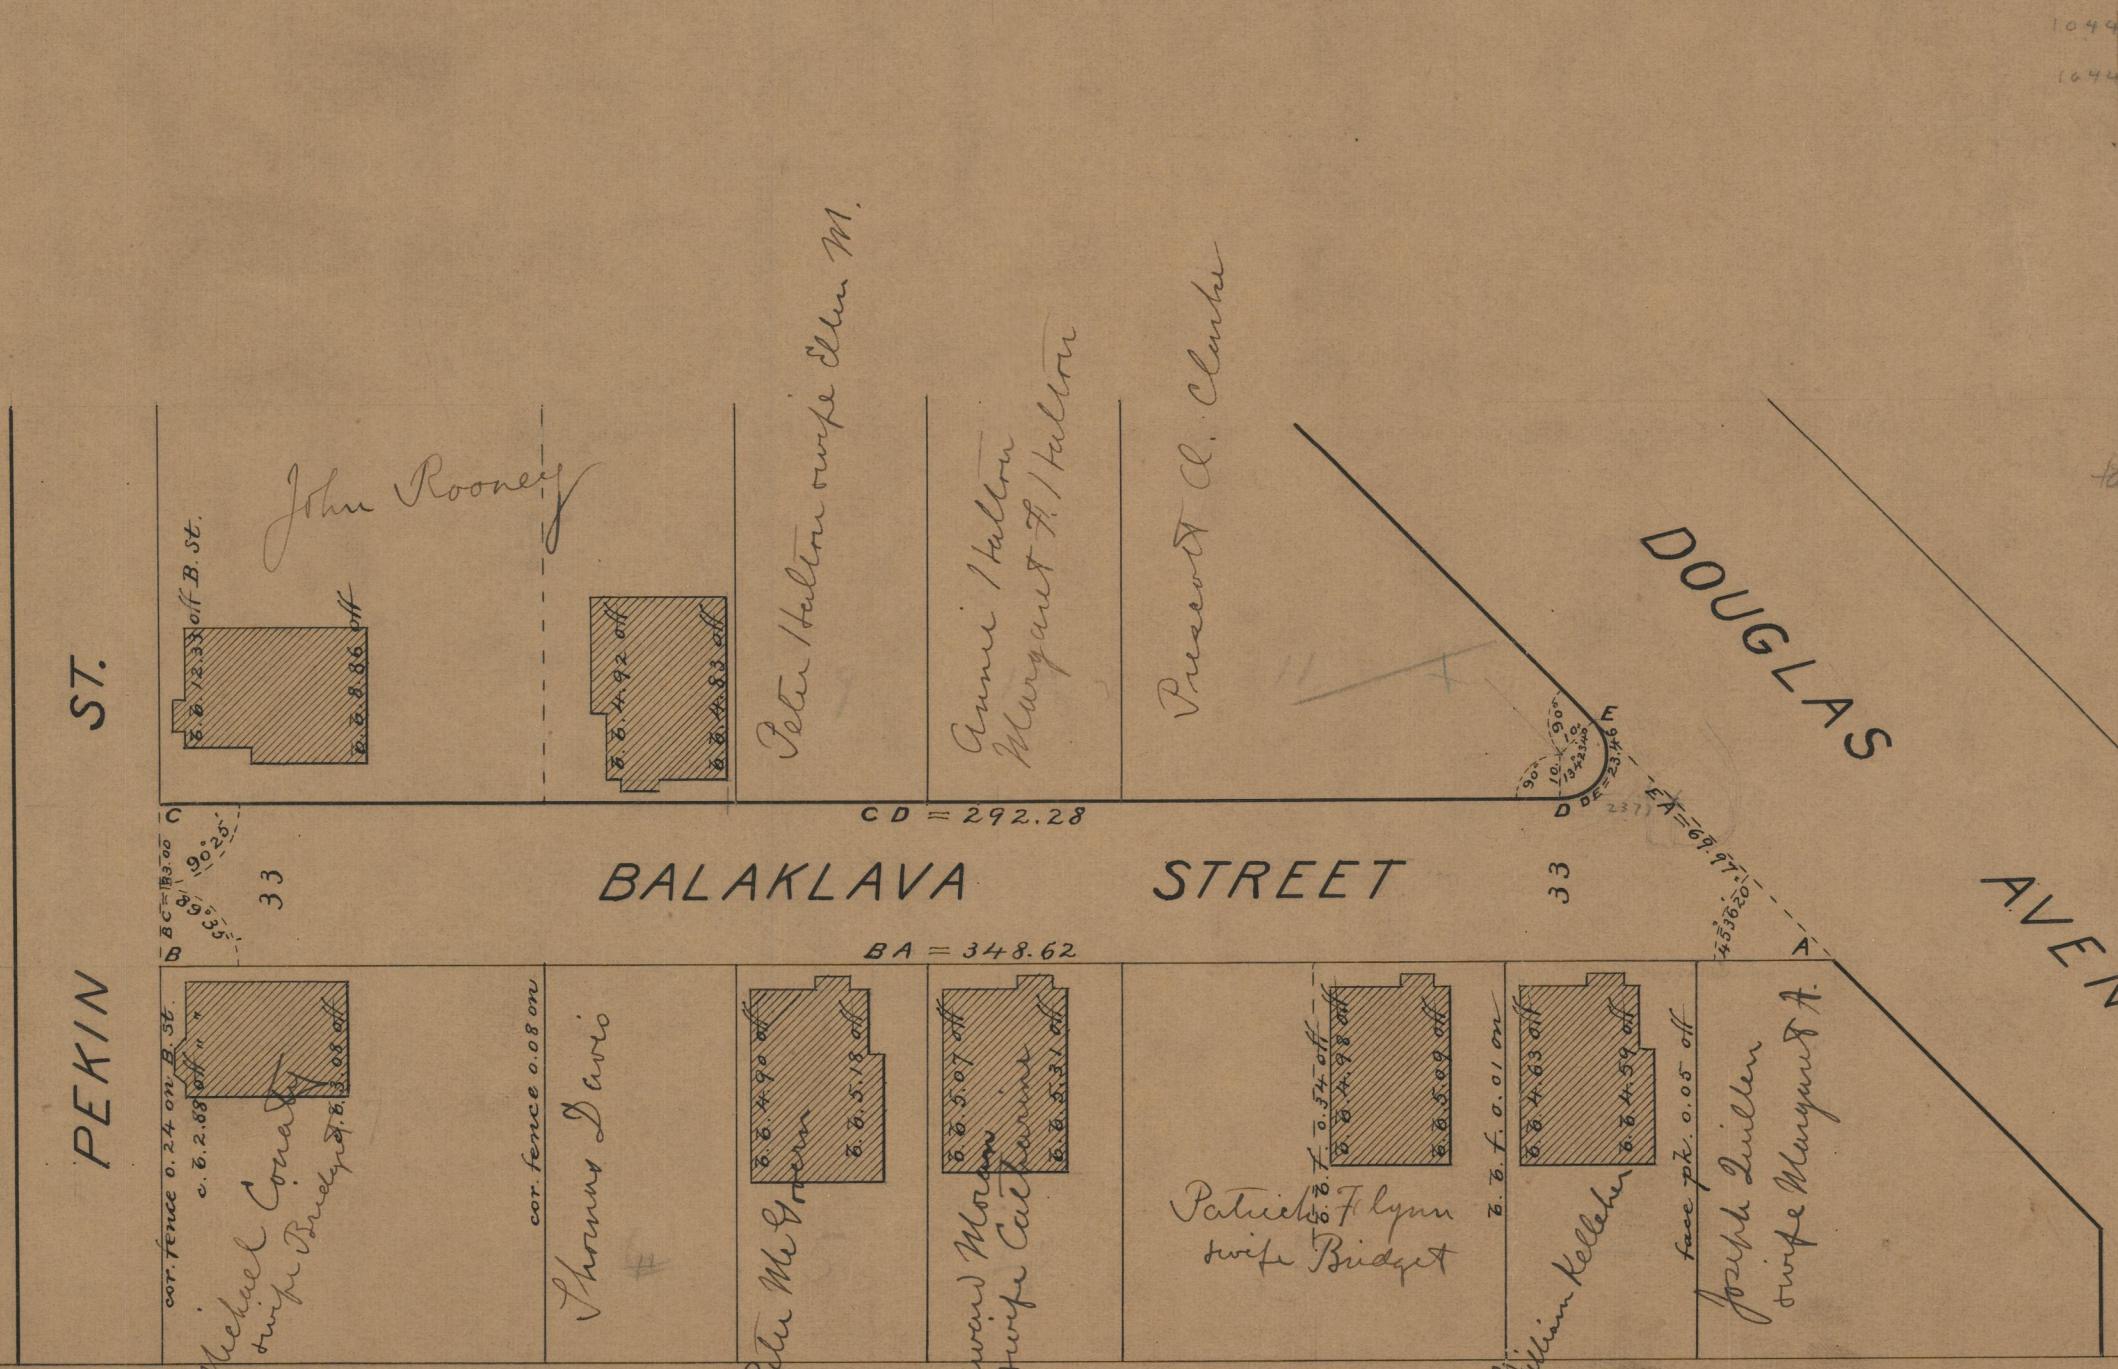

1044-2497 10
 1044-2499 28.94
 20.50
 41.0
 31.32
 7780 7751
 8352 7376
 1428 3340

(2)
 21.78 10
 24.99 41
 tan = 24.99
 21.45 36 10
 22.41 10
 tan = 23.774

85
A-73

OFFICE No.	10488
DRAWER	85
SHEET	A-73