


PR 114
 FEB-25-118
 CITY ENGINEER'S OFFICE
 STREET LINE DEPT
 Mar. 16, 1891
 017506

Providence R.I.
 This plat accompanies
 our report of this date.

PLAT OF
HAMBURG AVENUE
 FROM PACIFIC AVE. TO BURRINGTON ST.
 AND OF
PACIFIC AVENUE
 FROM BALCH ST. TO HAMBURG AVE.

SCALE 60 FEET PER INCH.
 $\frac{698.60}{820.20} = 2$
 $\frac{1518.80}{759.40} = 2$
 $\frac{183.28}{183.56} = .84$
 $\frac{183.42}{183.56} = .84$

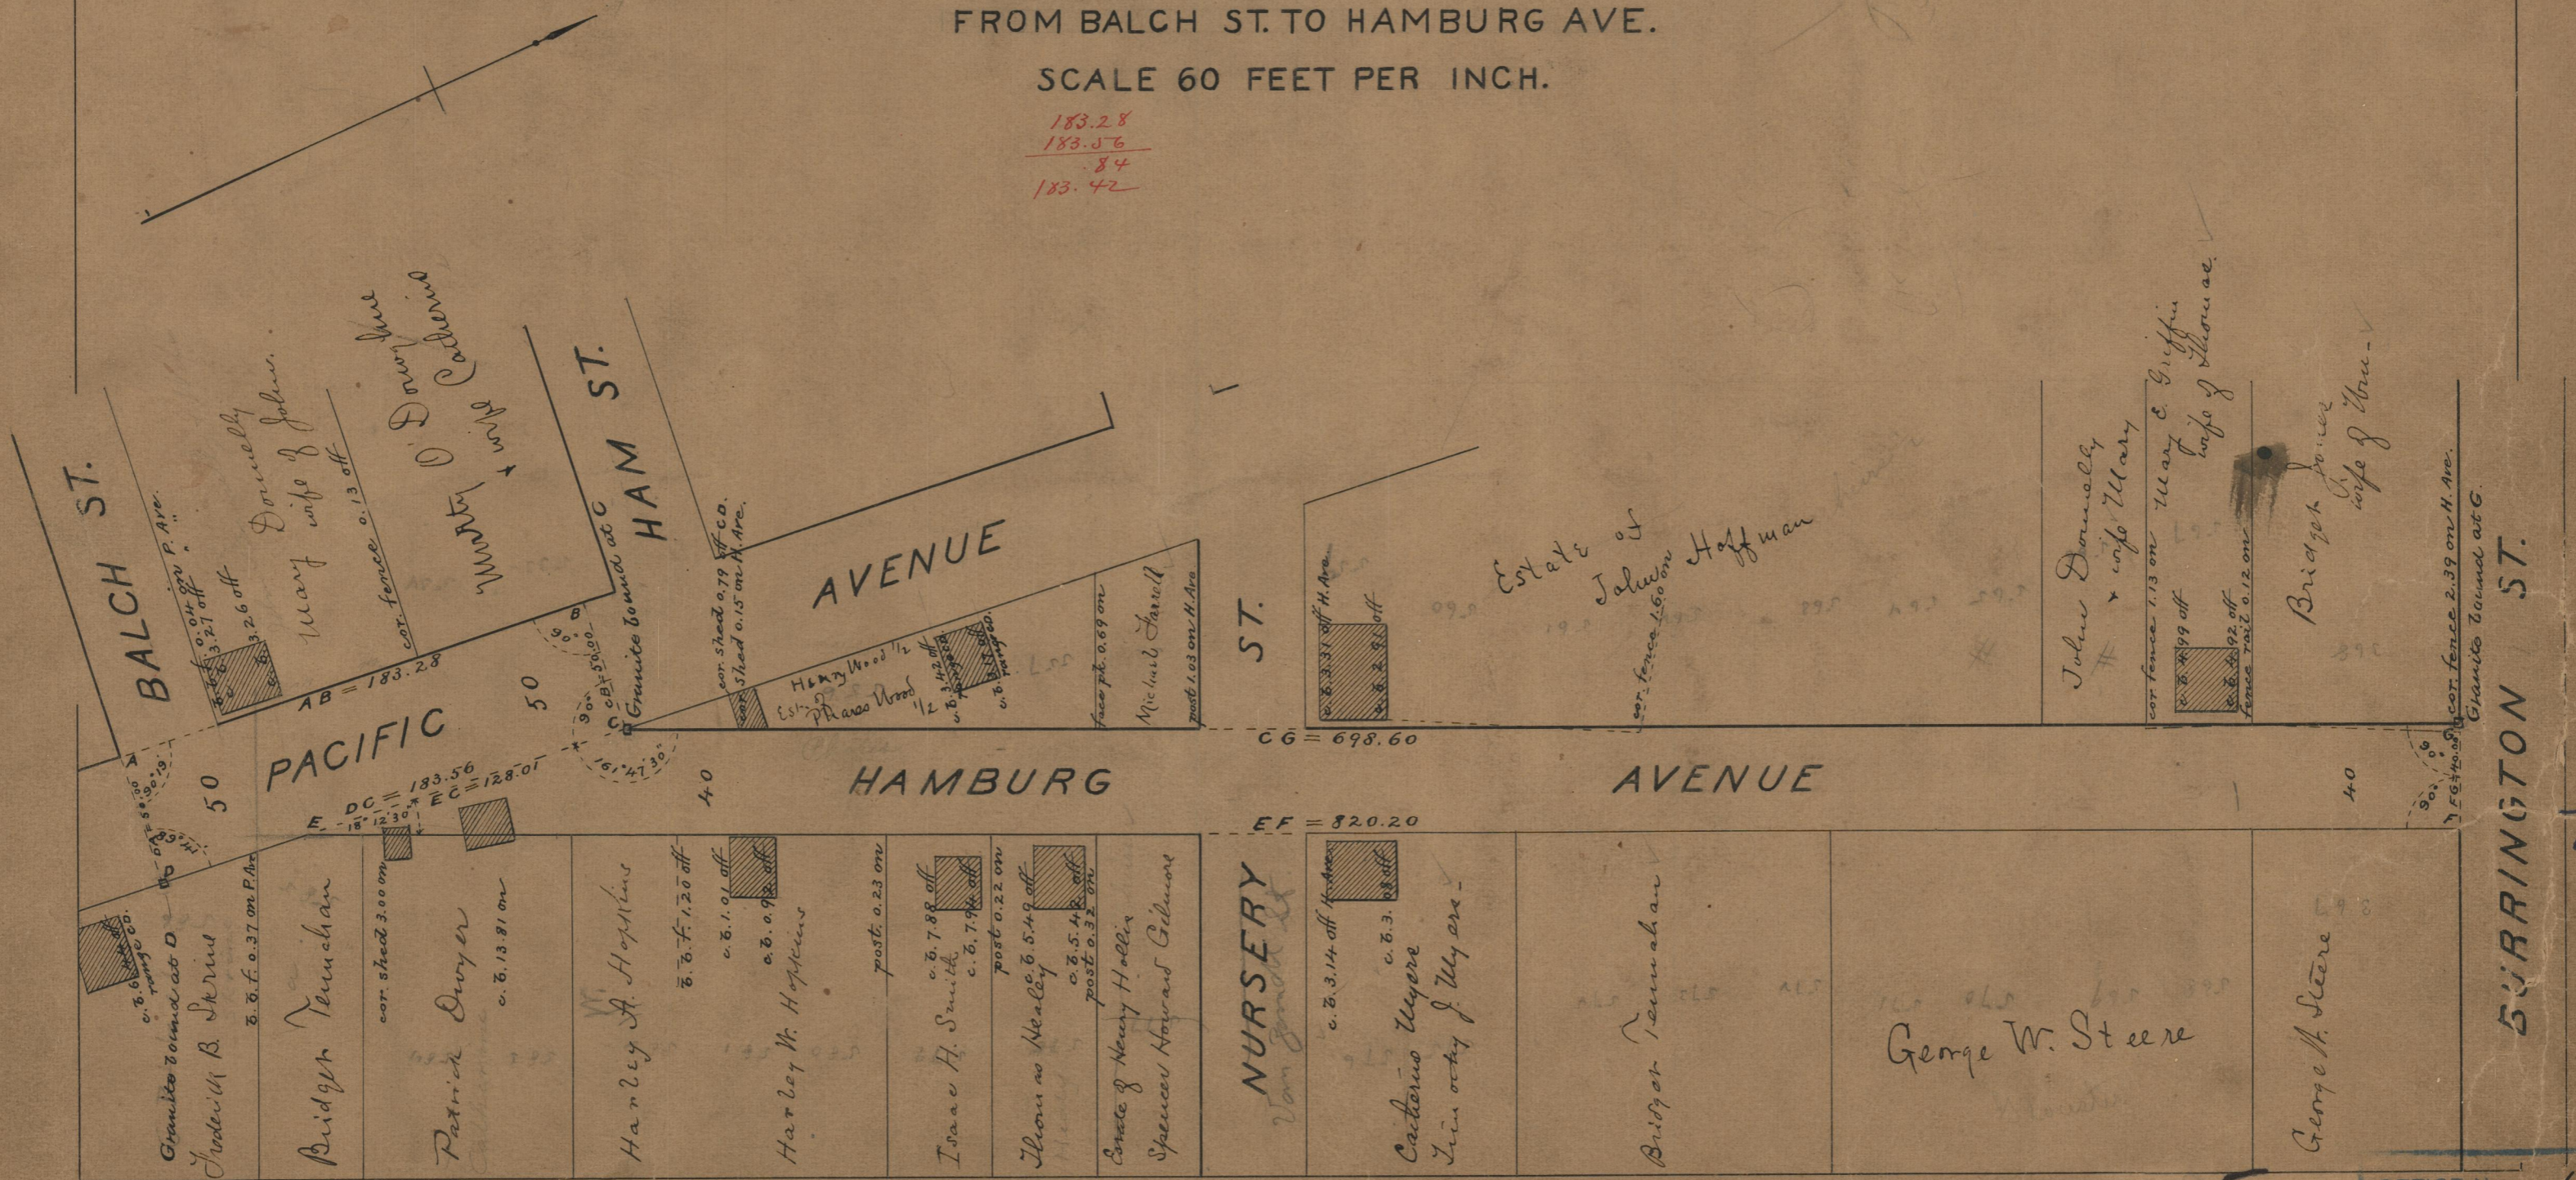

OFFICE No. 1080
 DRAWER 85
 SHEET B-19

85
 B-19