

FBB-XV-92-77-120

PROVIDENCE, R. I.  
CITY ENGINEER'S OFFICE  
STREET LINE DEP'T

Mar. 24, 1891

017570

Providence R.I.  
This plat accompanies  
our report of this date.



# PLAT OF WOODWARD ROAD

FROM BRANCH AVE. TO THE CITY LINE.

IN SIX SHEETS.

SCALE 50 FEET PER INCH.

265.33	245.30
188.99	175.50
568.09	558.72
135.61	138.03
1223.15	1224.26
401.98	401.32
384.23	390.50
657.18	661.78
203.00	196.87
60.56	55.78
<u>4088.12</u>	<u>4048.06</u>
	<u>4088.12</u>
	28136.18
	4068.09

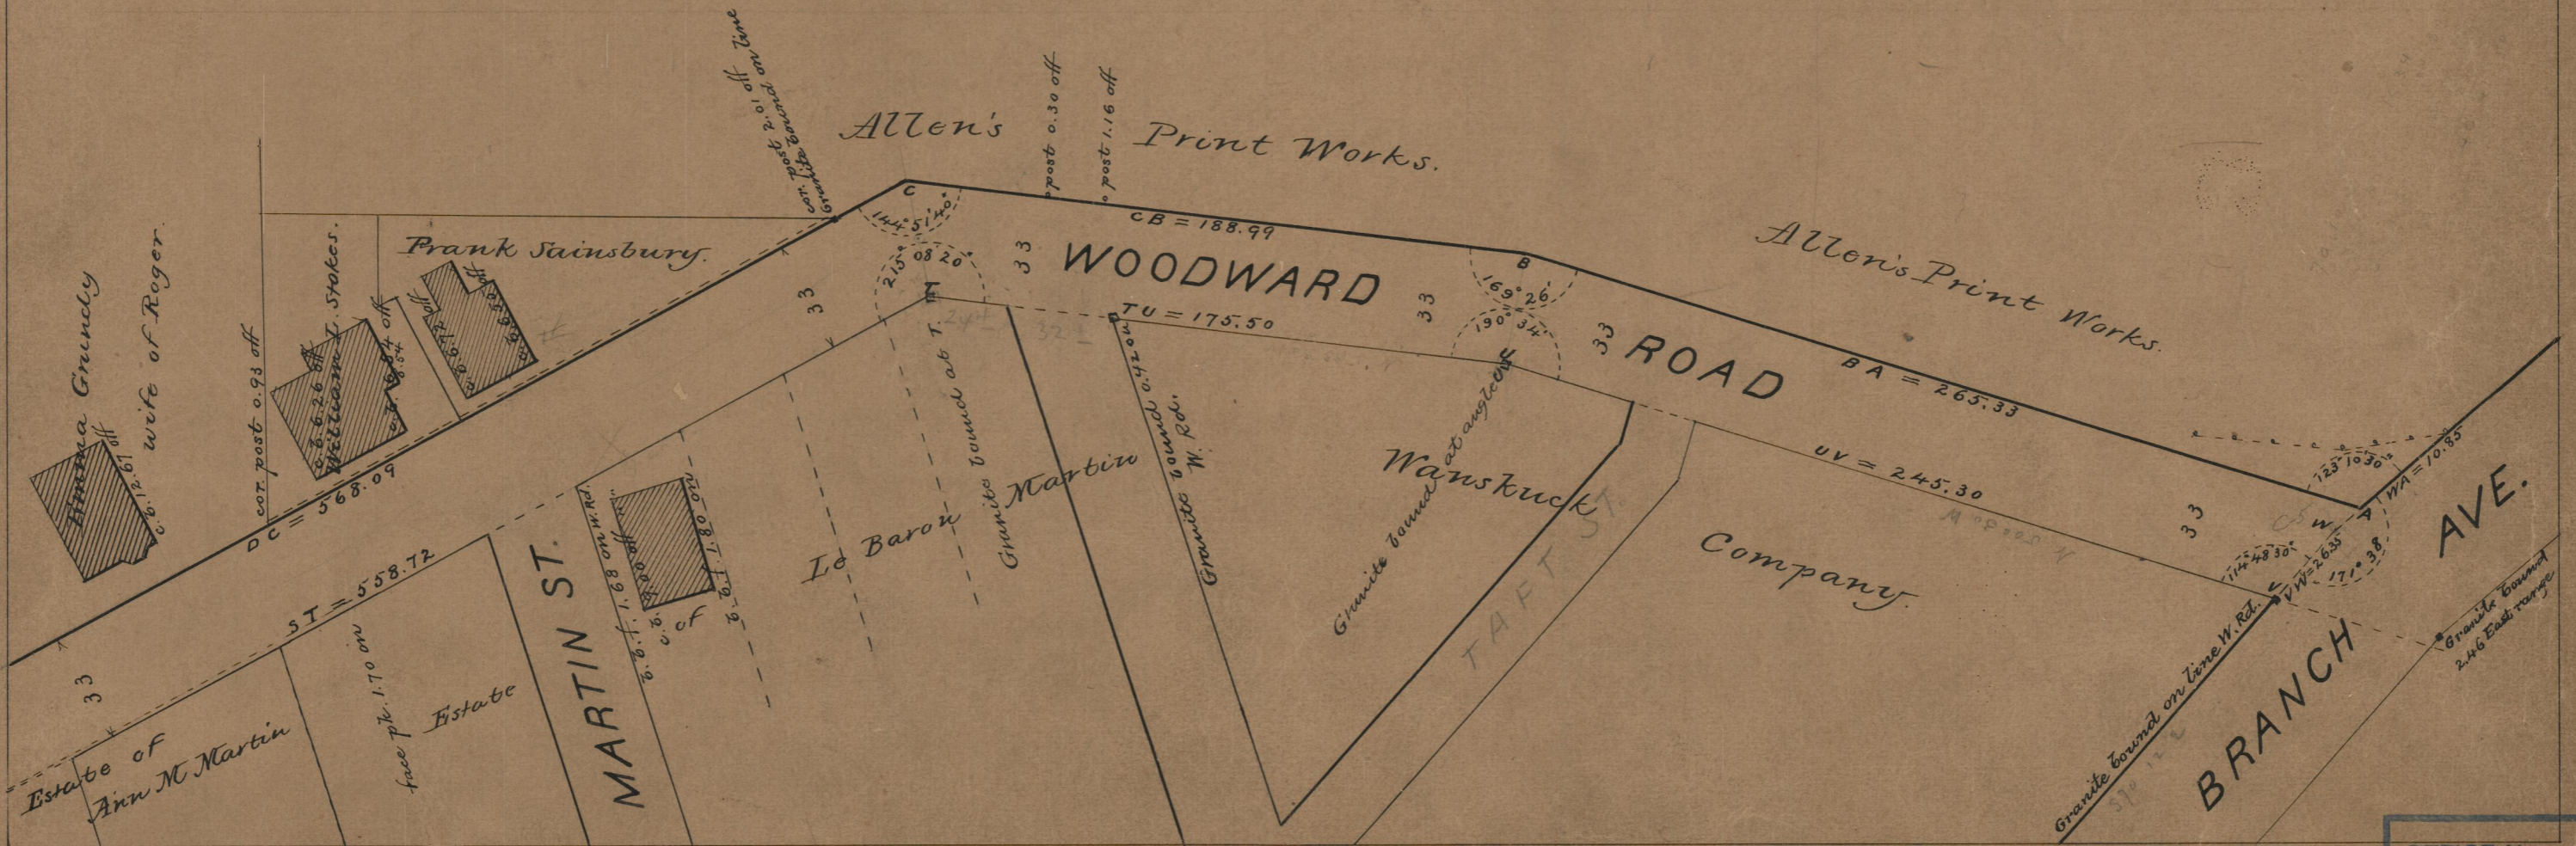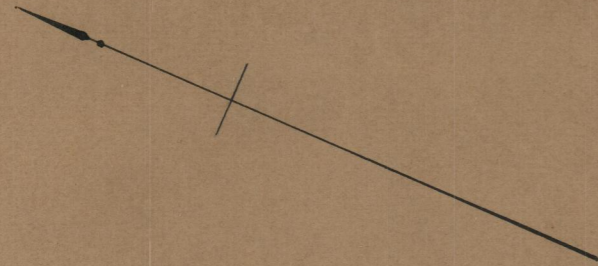

85  
B-22

85  
B22

OFFICE No.	108
DRAWER	85
SHEET	22