

3270-61

152-151
F.B.B. XV-169-0

PROVIDENCE, R. I.
CITY ENGINEER'S OFFICE
STREET LINE DEPT

Oct 24 1891

018541

Providence R. I.
This plat accompanies
our report of this date.

PLAT OF

FRUIT HILL AVENUE


FROM MANTON AVE. TO THE CITY LINE

IN THREE SHEETS

SCALE 50 FEET PER INCH.

172.75	161.69
786.48	711.30
49.83	320.15
249.00	317.51
311.87	764.08
436.70	1974.73
1968.65	1968.65
	23743.38
	1971.69*

321
322

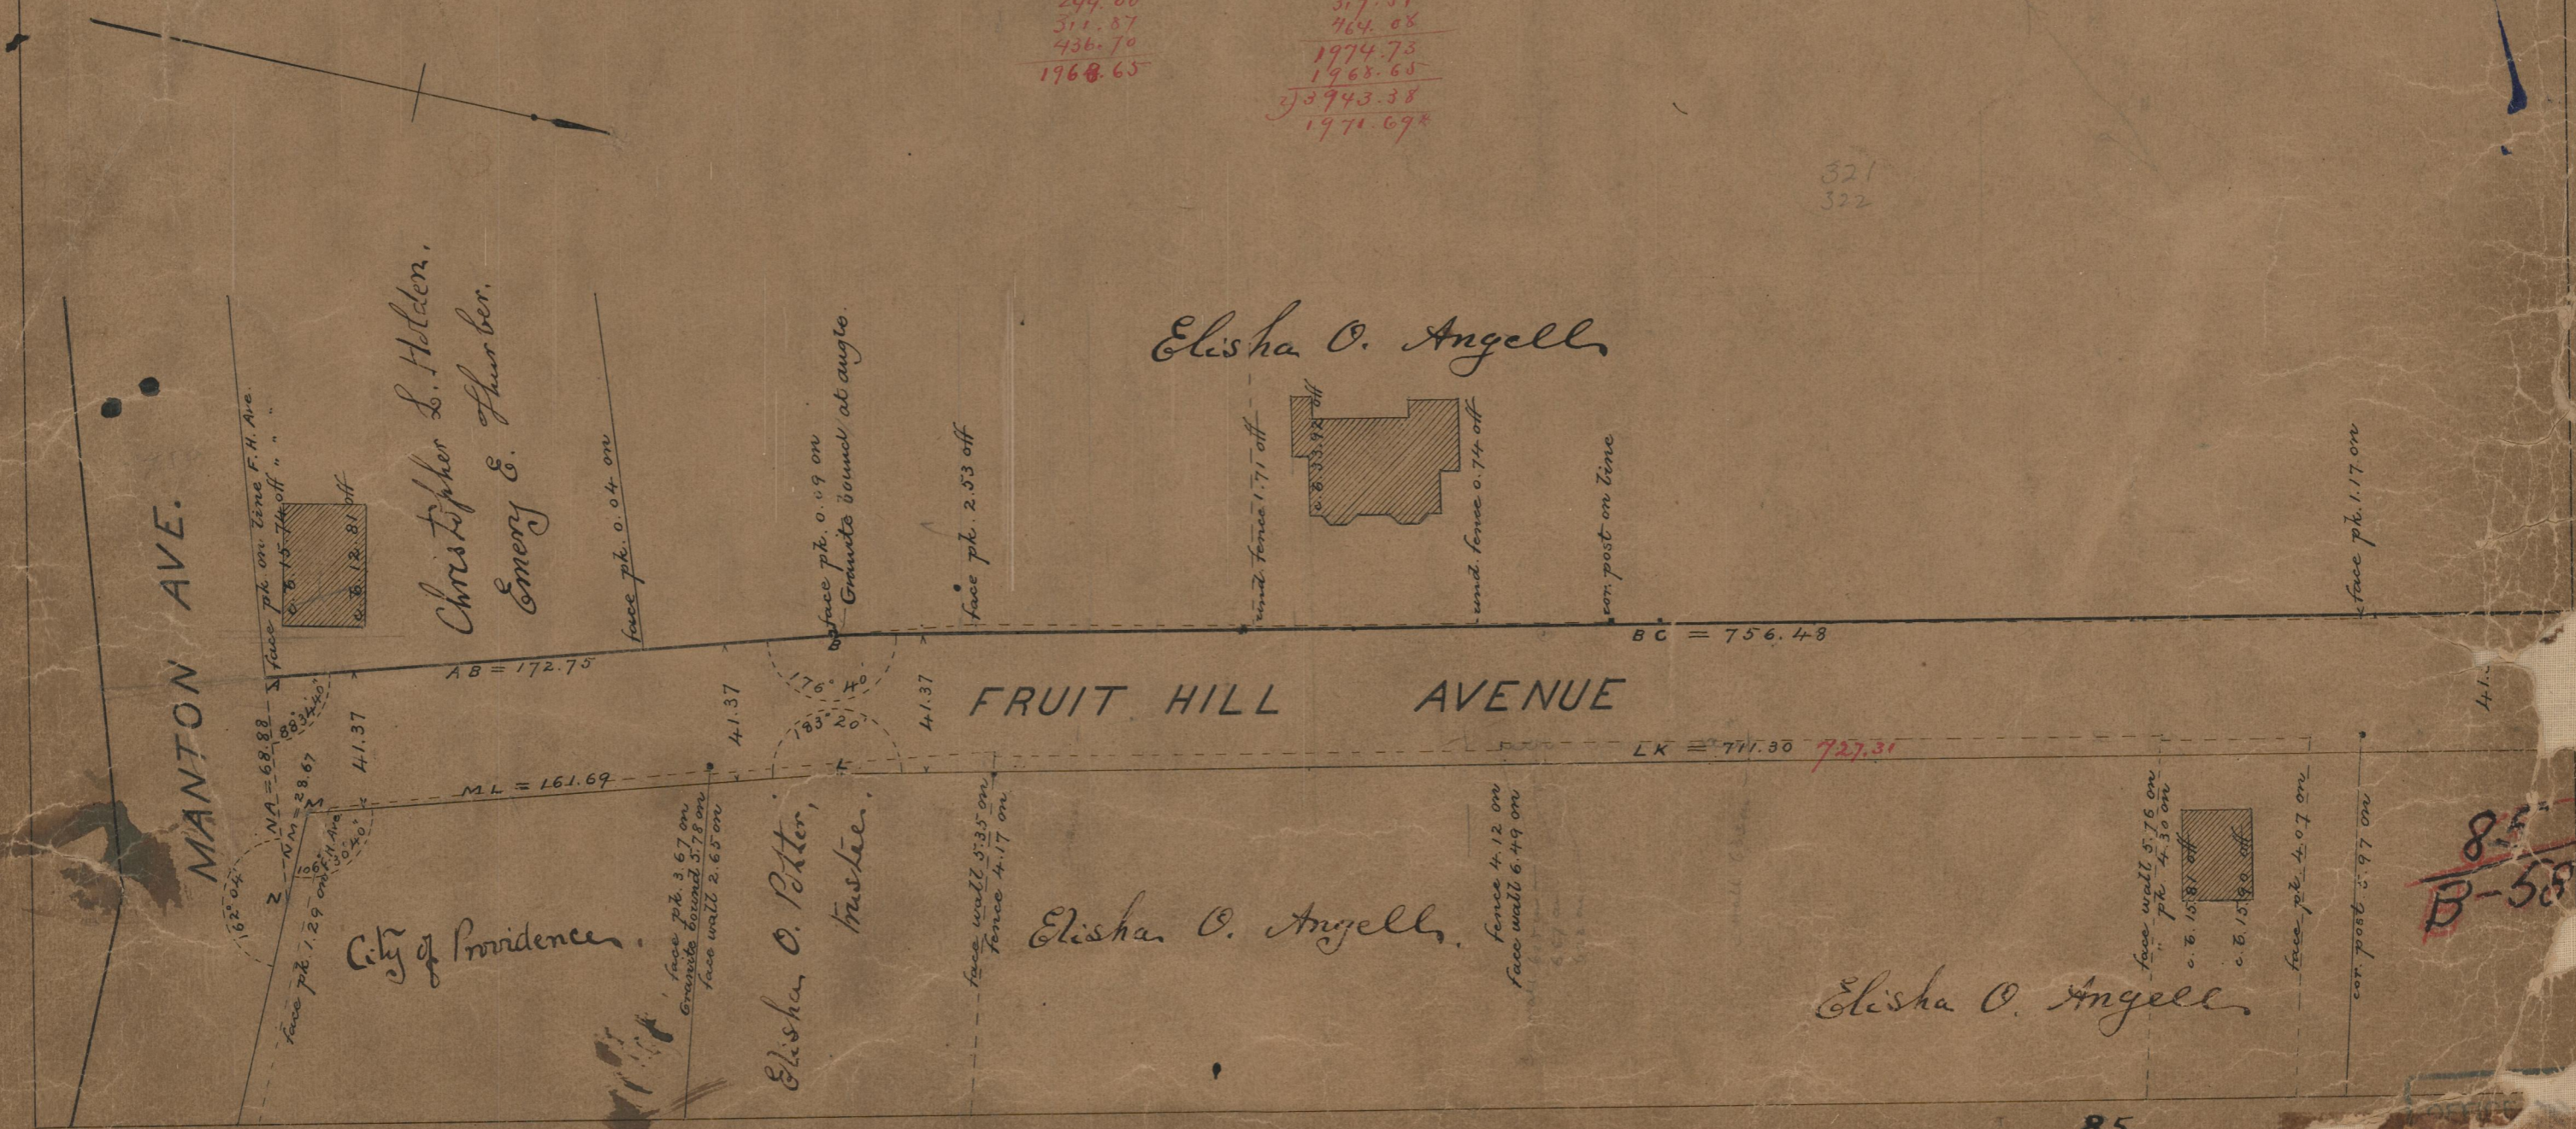

MANTON AVE.

Christopher S. Holden,
Emory E. Thurber.

Elisha O. Angell

FRUIT HILL AVENUE

City of Providence

Elisha O. Potter,
Trustee.

Elisha O. Angell

Elisha O. Angell

85
B-58

85
B-58

85
B-58