

J.L.L. 2824-21

PROVIDENCE, R.I.
CITY ENGINEER'S OFFICE

STREET LINE DEPT.

Mar. 18, 1931.

053584

PLAT OF WALTON STREET


FROM
SHARON ST. TO ACADEMY AVE.

BOARD OF ALDERMEN

DECEMBER 18, 1930

Scale 1" = 50'

657.85
657.42
2 | 1315.27
657.635

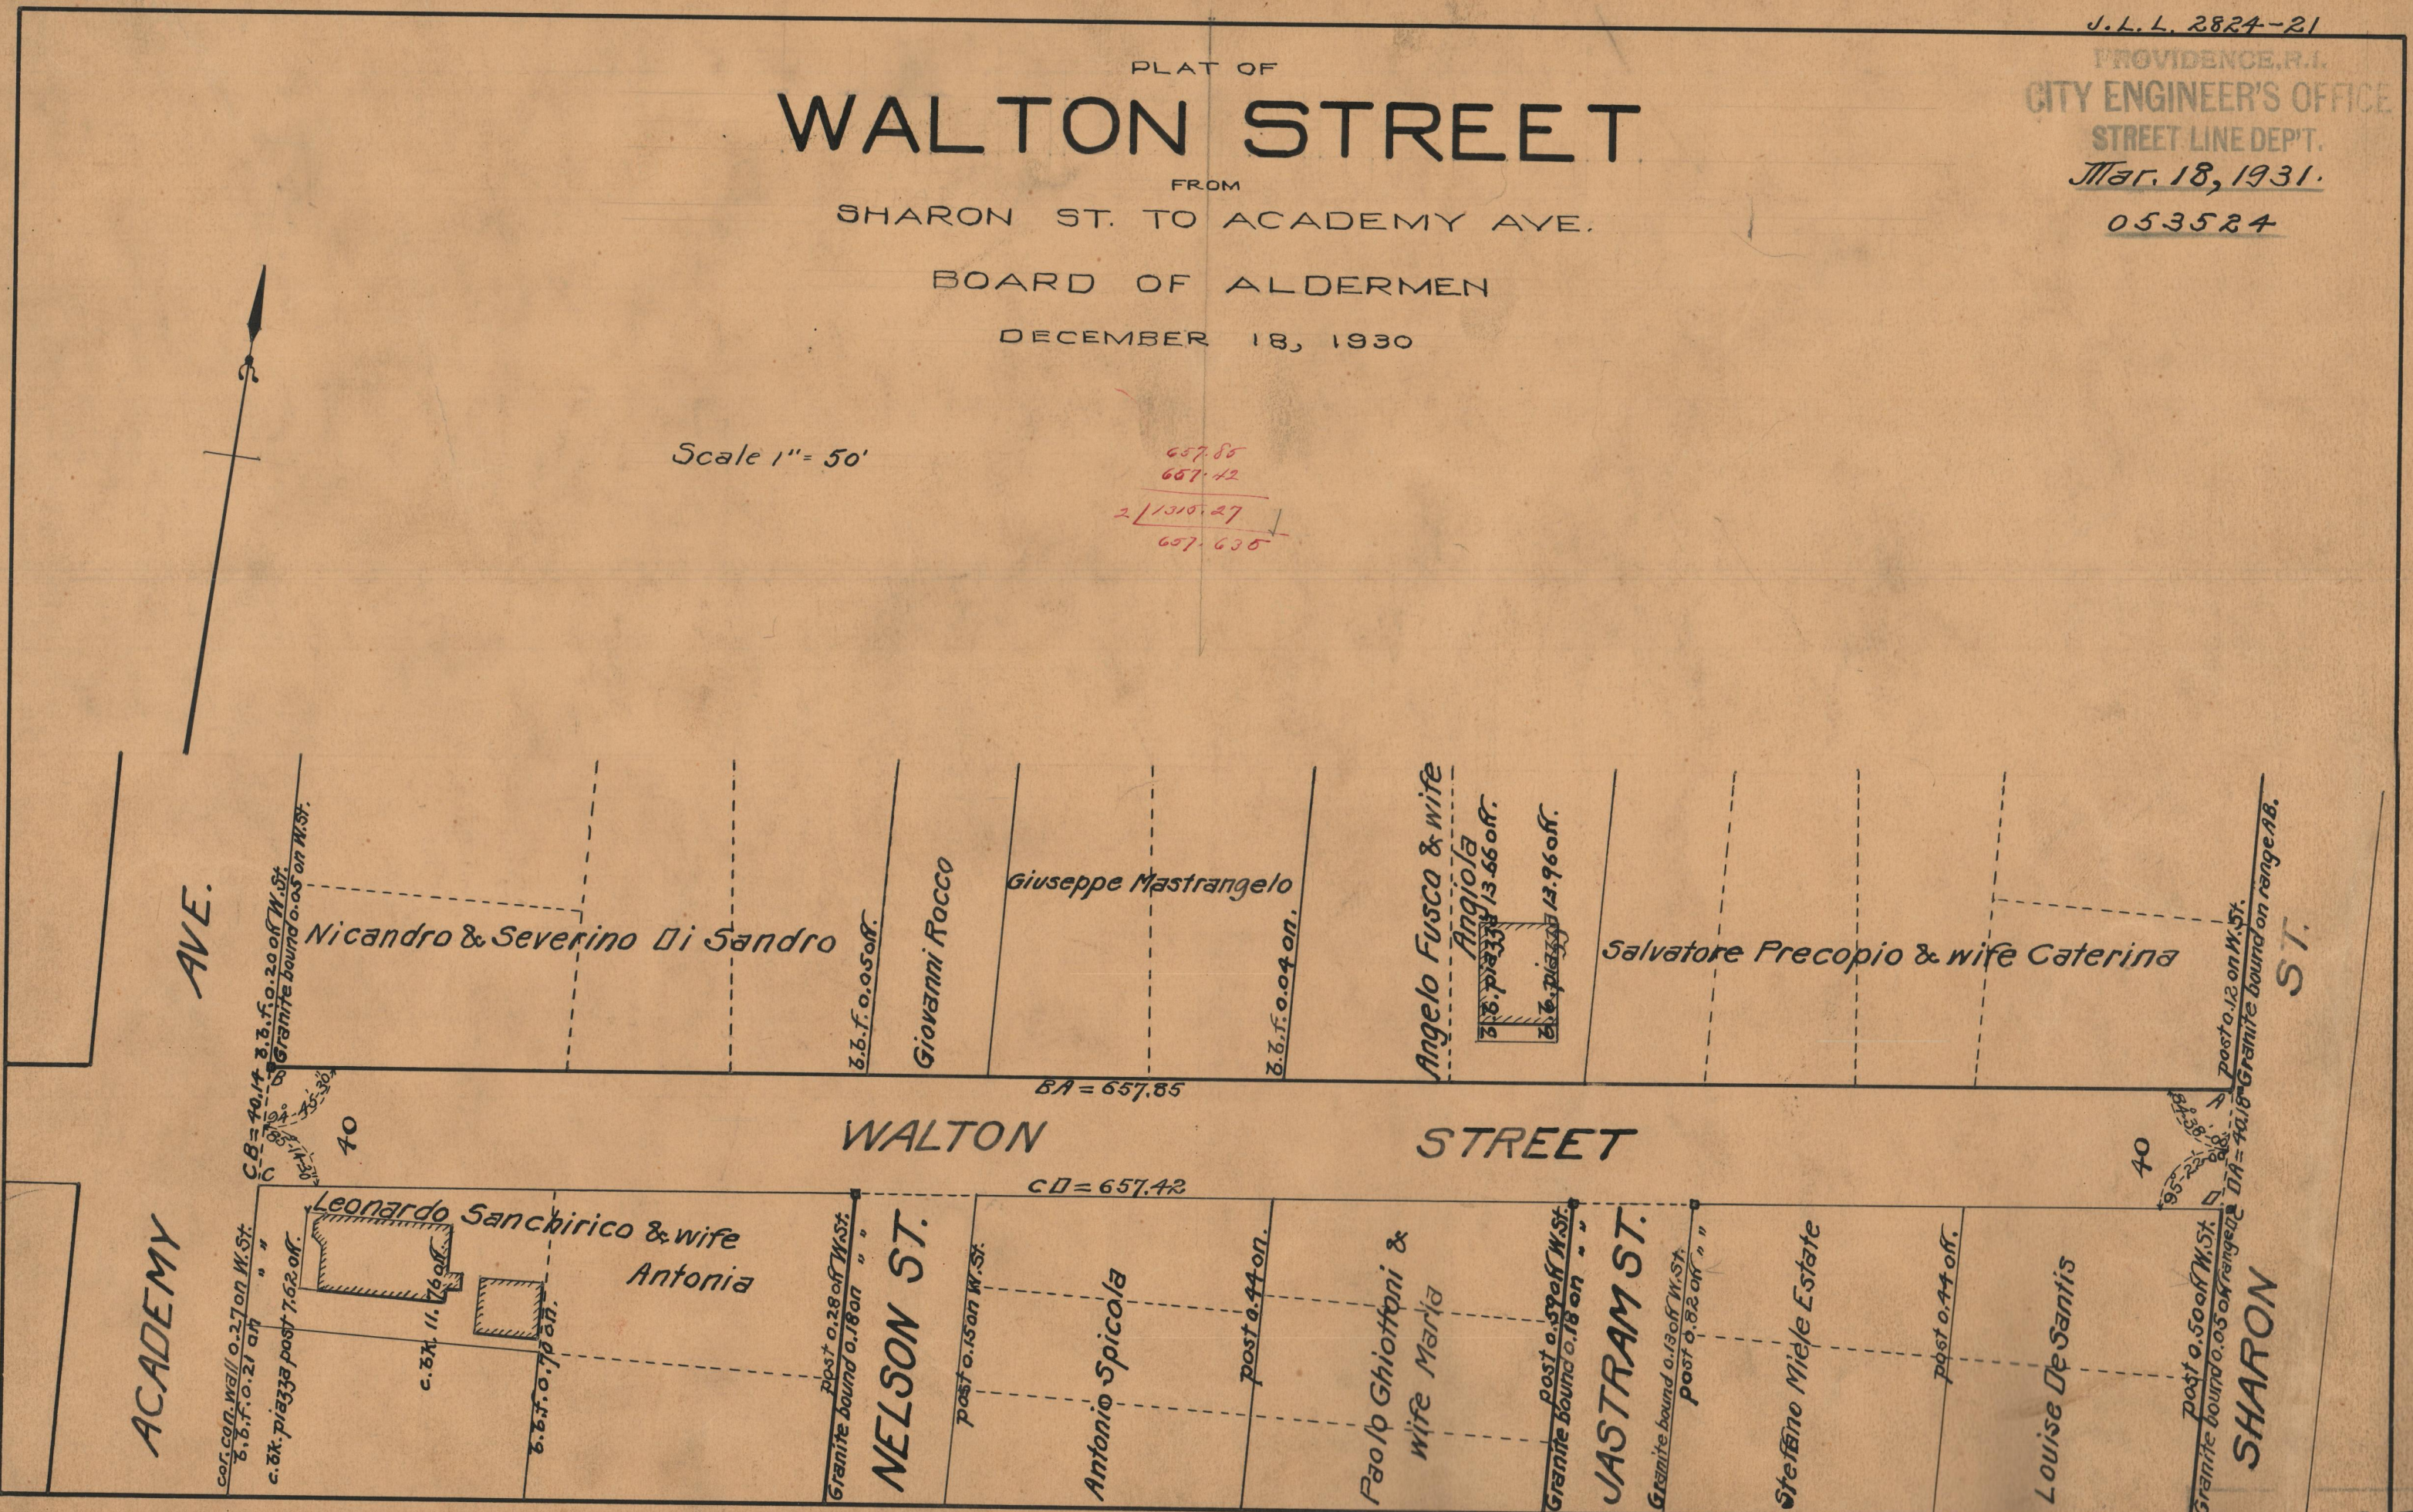

ACADEMY AVE.

SHARON ST.

WALTON STREET

ACADEMY

SHARON

OFFICE NO. 25407

DRAWER 86

SHEET C-6