

J.L.L. 2824-128,129.

PROVIDENCE, R.I.  
CITY ENGINEER'S OFFICE  
STREET LINE DEPT.  
Aug. 24, 1931.  
053944

# PLAT OF MARVIN STREET


FROM  
MESSER ST. TO McDONOUGH ST.

BOARD OF ALDERMEN

MAY 21, 1931

SCALE 40"=1'

|       |         |         |
|-------|---------|---------|
| 43.74 | 73.32   | 535.57  |
| 30.07 | 73.81   | 541.07  |
| 73.81 | 2147.13 | 1076.64 |
|       | 73.86   | 538.32  |
|       | 30.07   | 43.49   |
|       | 43.49   | 581.81  |

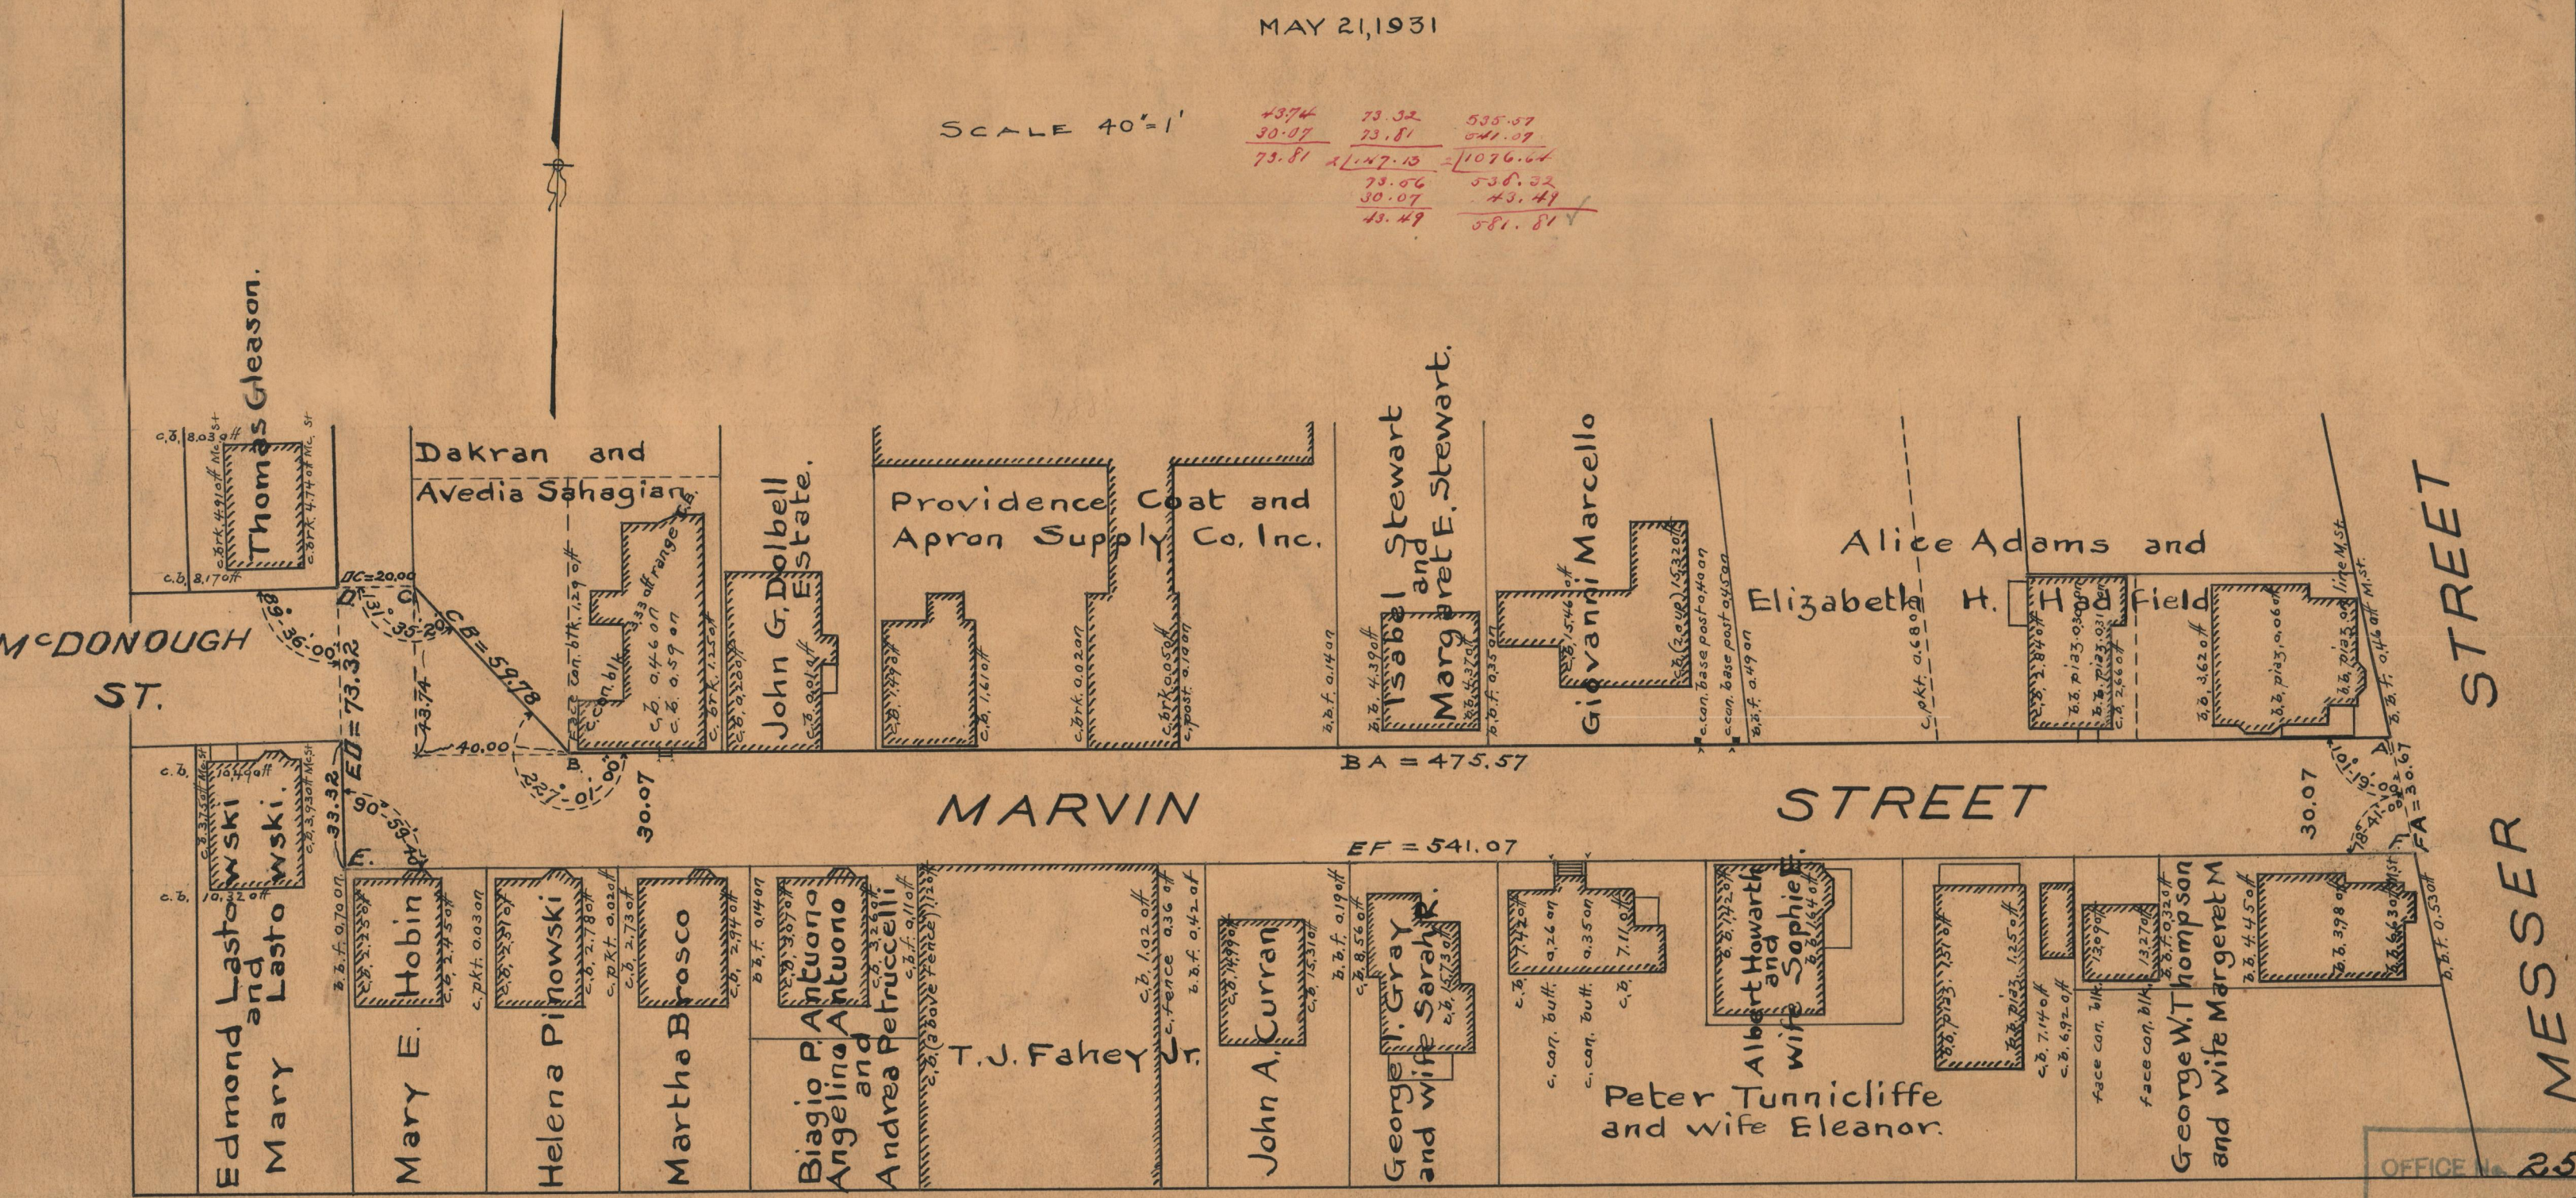

OFFICE No. 25623  
DRAWER 86  
SHEET C-77