

2831

PROVIDE...
CITY ENGINEER'S OFFICE
STREET LINE DEPT.
April 13, 1932

PLAT OF EDGEWOOD BOULEVARD

FROM CITY LINE TO ROGER WILLIAMS PARK
IN THREE SHEETS
BOARD OF ALDERMEN
JANUARY 21, 1932.


05439

77.593
29 43
70.7023
186.9
185.7

SCALE 1" = 50'

53.24
1720.69
84.38
1858.37
1792.00
92.73
1794.73
1858.31
236.53.07
1826.52

1720.69
1792.00
2/3422.69
1711.345
88.555
1799.900
26.000
1826.52
84.38
92.73
2/177.11
88.555
253.24
25.62

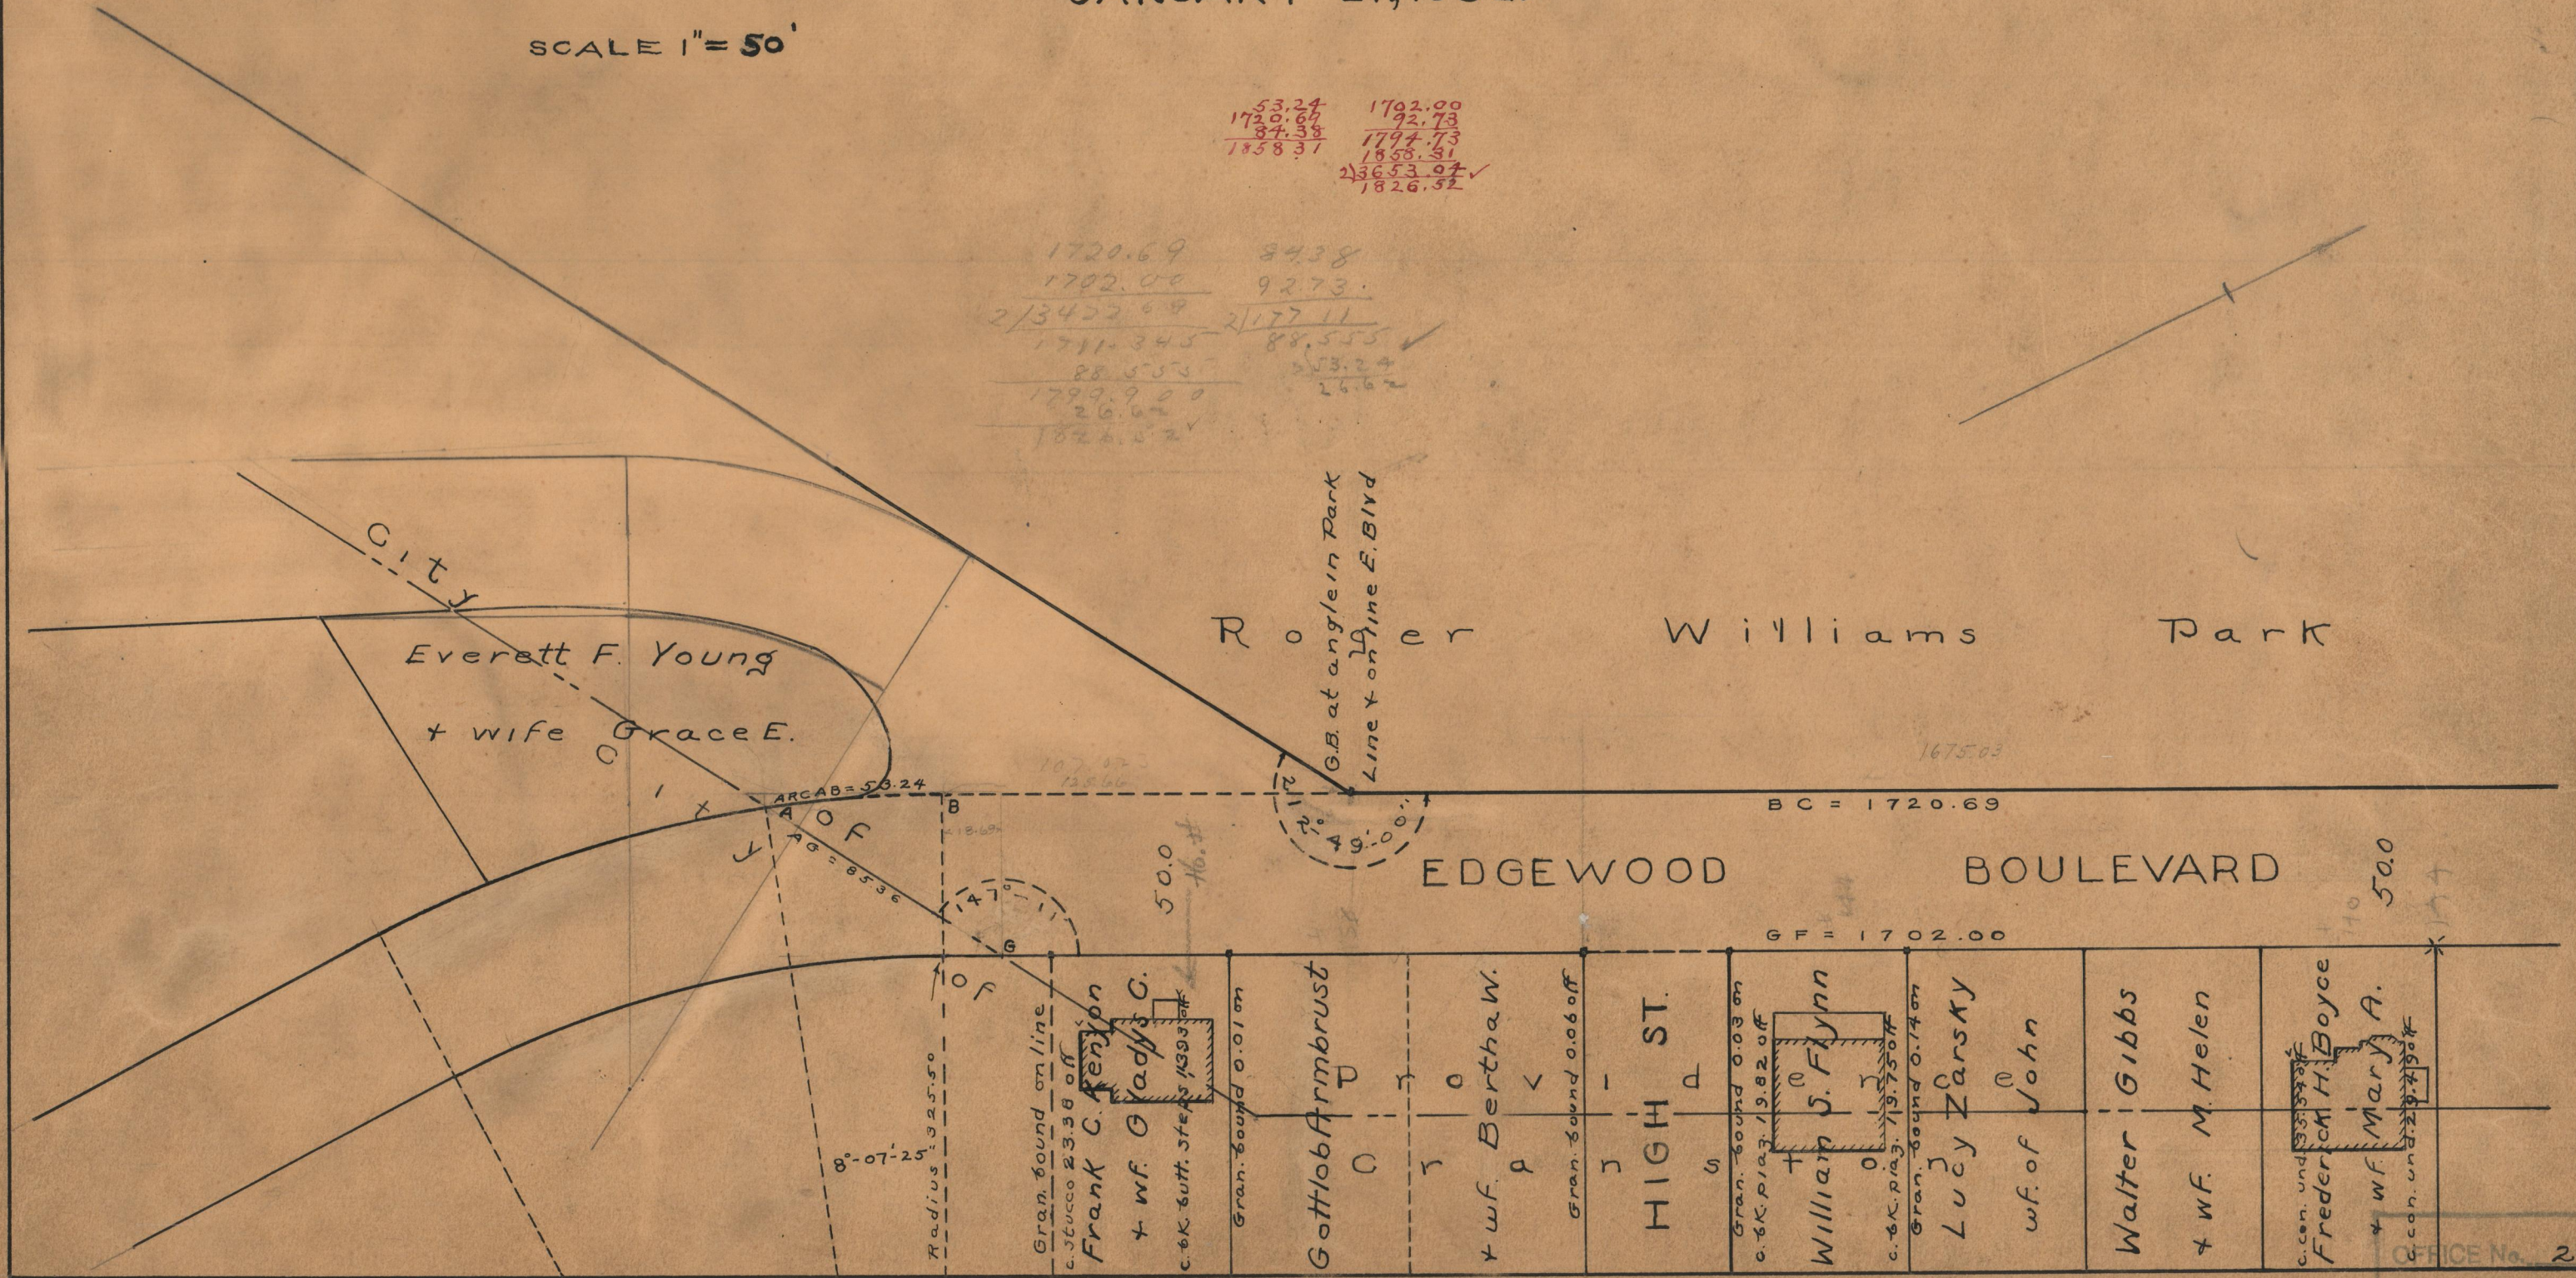

OFFICE No. 25935
DRAWER 87
SHEET A-21