

# PLAT OF KIMBALL STREET

FROM METROPOLITAN ROAD TO WHITFORD AVE.  
CITY COUNCIL  
JANUARY 20, 1950

SCALE 1" = 40'

PROVIDENCE, R. I.  
P. W. DEPT. - ENGINEERING OFFICE  
STREET LINE SECTION  
Plan No. 060304  
Date FEBRUARY 9, 1951


558.92  
547.66  
2/1106.58  
553.27



METROPOLITAN ROAD

WHITFORD AVE.

METROPOLITAN ROAD

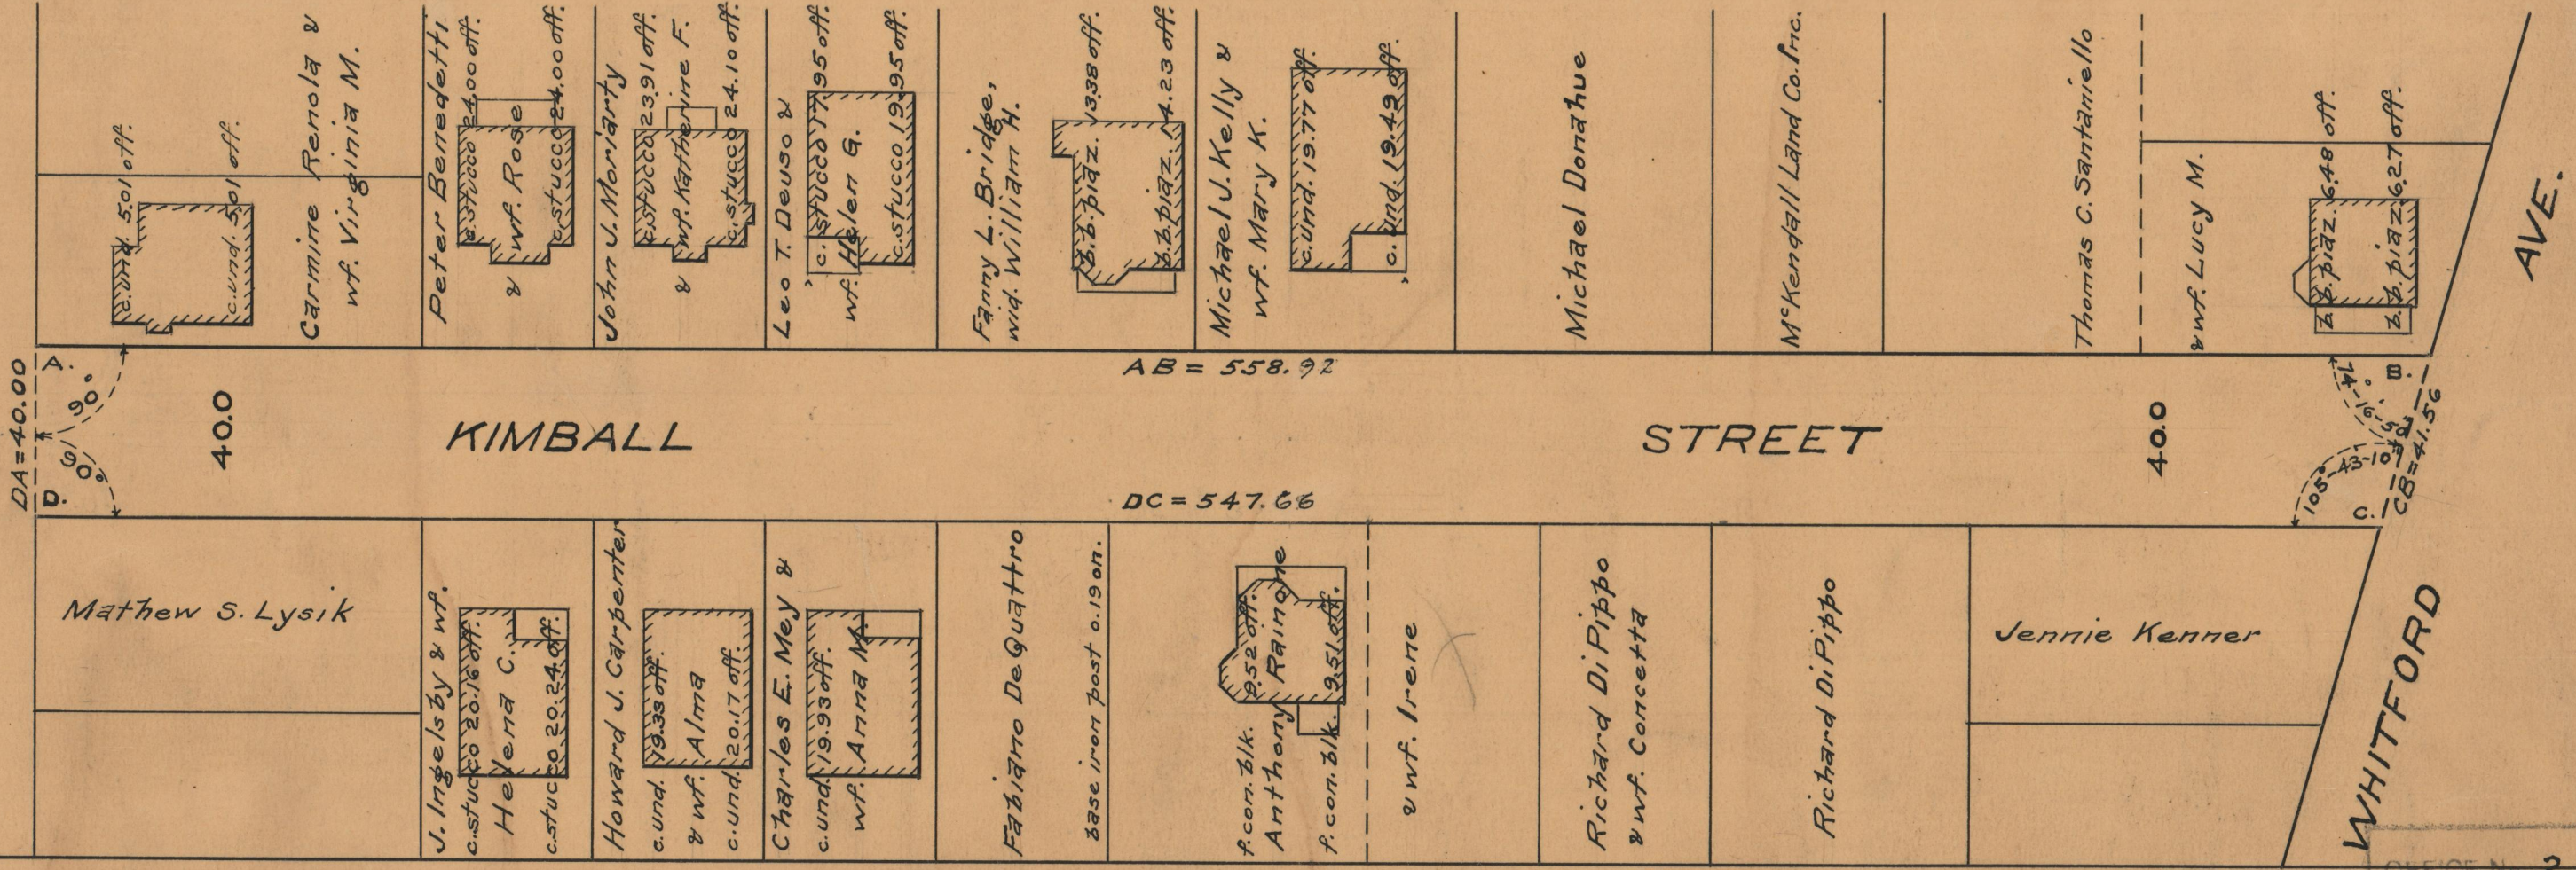

DA=40.00  
90°  
90°

40.0

KIMBALL

AB = 558.92

STREET

40.0

DC = 547.66

105° 23'  
16.53'  
10.53'  
CB = 41.56

OFFICE No. 26846  
DRAWER 87  
SHEET C-77