

PLAT OF

GROTTO AVENUE

FROM 100' NORTH OF MAGELLAN ST. TO OLD TANNERY ROAD

CITY COUNCIL

OCTOBER 23, 1950

SCALE 1" = 40'

IN TWO SHEETS

PROVIDENCE, R. I.
 P. W. DEPT. - ENGINEERING OFFICE
 STREET LINE SECTION
 Plan No 060436
 Date Dec. 18, 1951

MAGELLAN ST.

JOHN W. MOAKLER
& WF. OPAL

LUCY P. SEMONOFF


HENRY L. G. WEYLER
& WF. ADELAIDE

HARRIET D. LEVY

ROITMAN & SON INC.

EVA CHASET

BROOKWAY ROAD

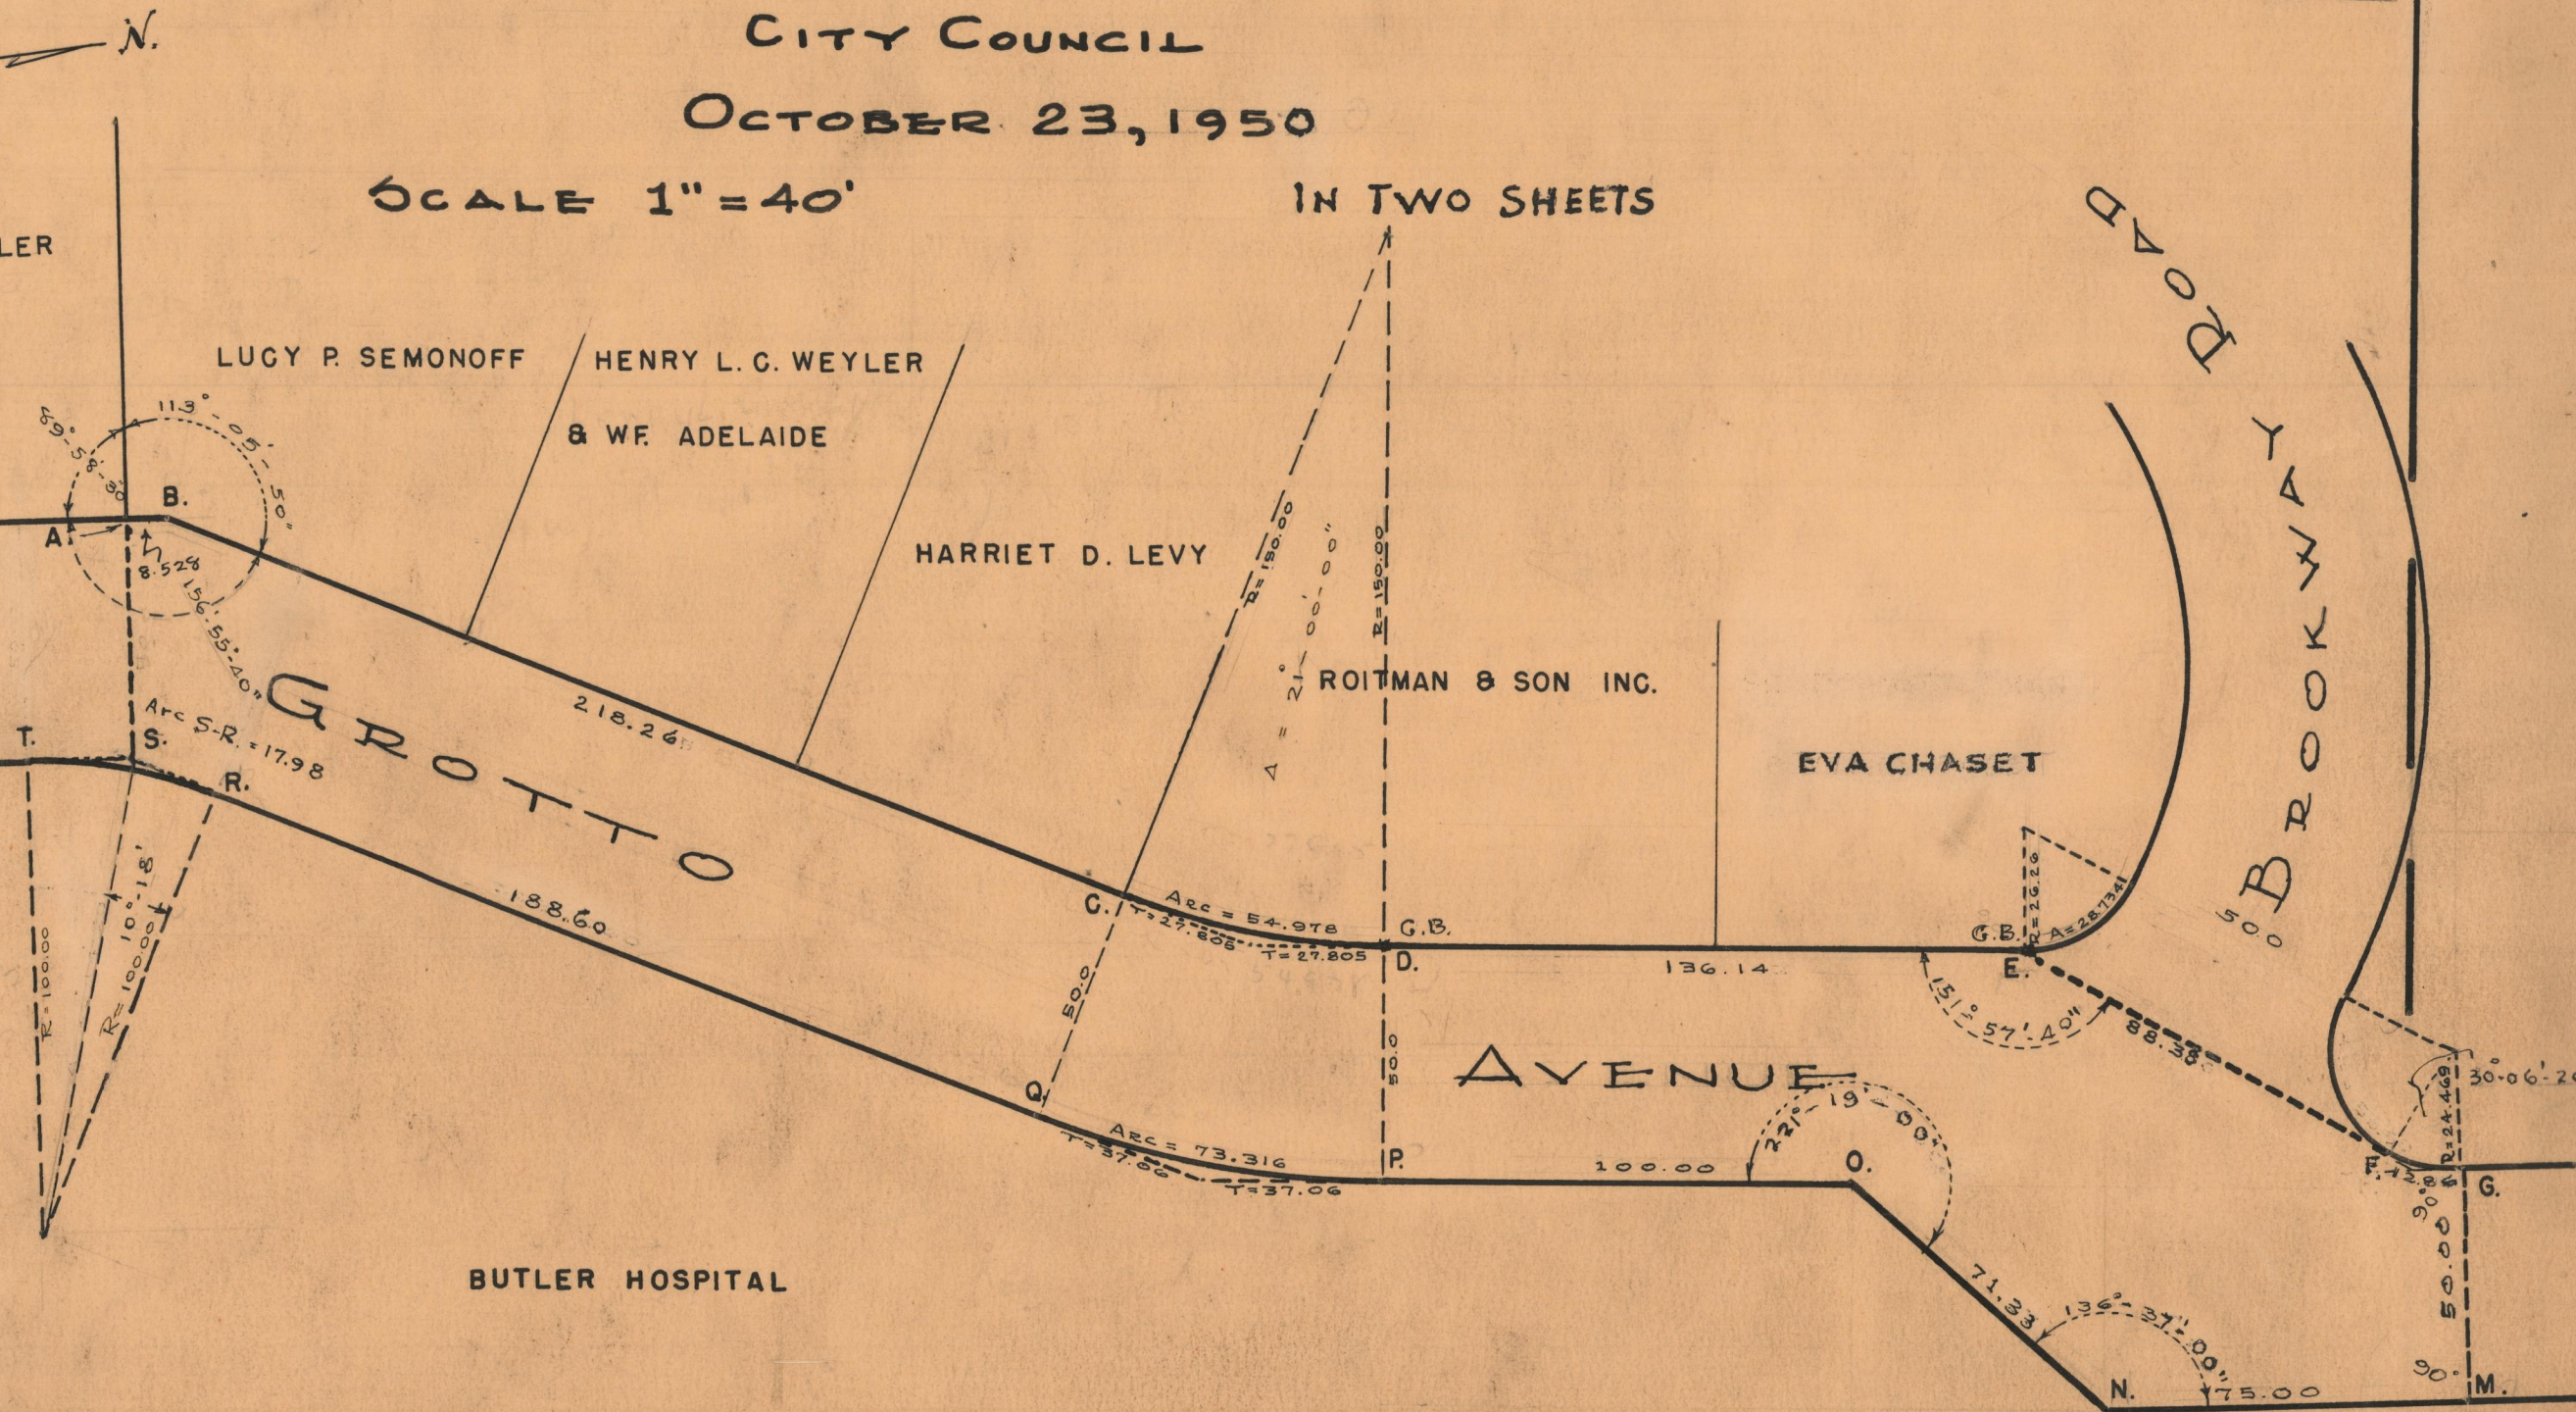

BUTLER HOSPITAL

PLAN No 26857
 DRAWN BY 87
 DATE C-88