


PLAT OF FILLMORE STREET

FROM OREGON ST. TO ADMIRAL ST.
CITY COUNCIL
MARCH 5, 1951.


PROVIDENCE, R. I.
P. W. DEPT. - ENGINEERING OFFICE
STREET LINE SECTION
Plan No. 060472
Date JANUARY 30, 1952.

SCALE 1" = 50'

180
179-59-60
66-17-50
113-42-10

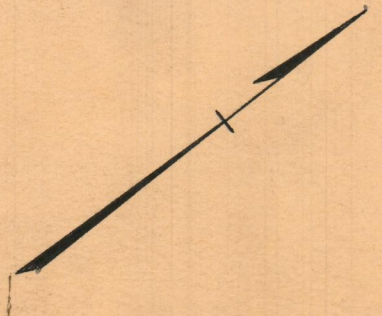

The Housing Authority of the City of Providence, R. I.

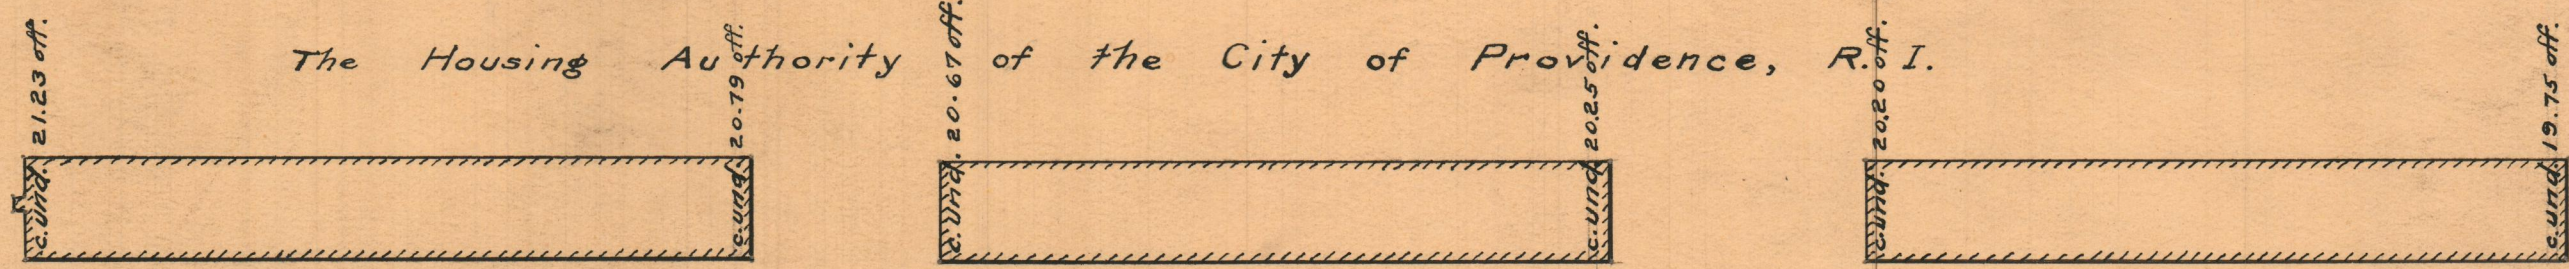

BC = 697.96


FILLMORE

STREET

50.0

GE = 679.47

American Silk Spinning Co. (1928)


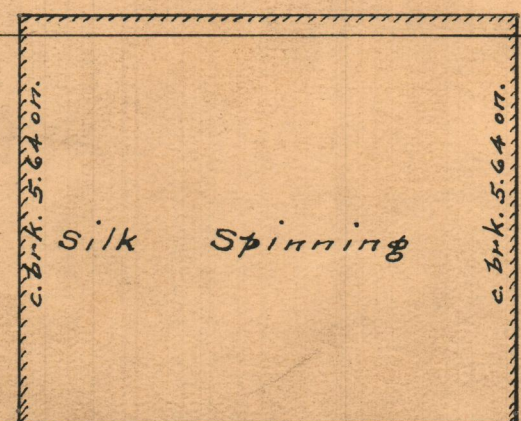


iron fence post 5.66 on.

Peter Monteiro & wf. Ida E.

OREGON ST.

iron fence post 5.69 on.

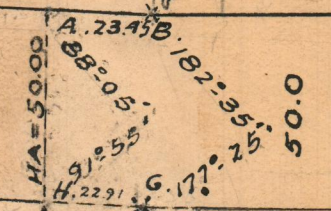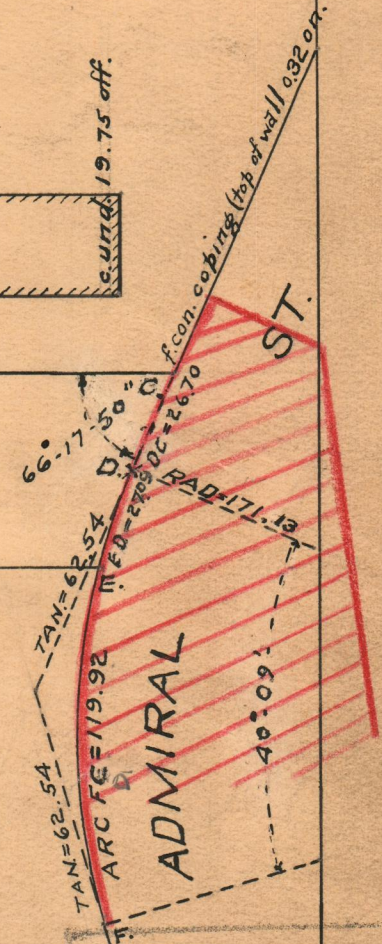

OFFICE No. 26874
DRAWER 88
SHEET A-5