

PLAT OF

BEVERLY STREET



FROM WASHINGTON ST. TO FOUNTAIN ST.

CITY COUNCIL

SEPTEMBER 23, 1964

SCALE - 1" = 30'

PROVIDENCE, R.I. CITY ENGINEERING OFFICE
 STREET LINE SECTION
 Plan No. 062996
 Date JUNE 20, 1966

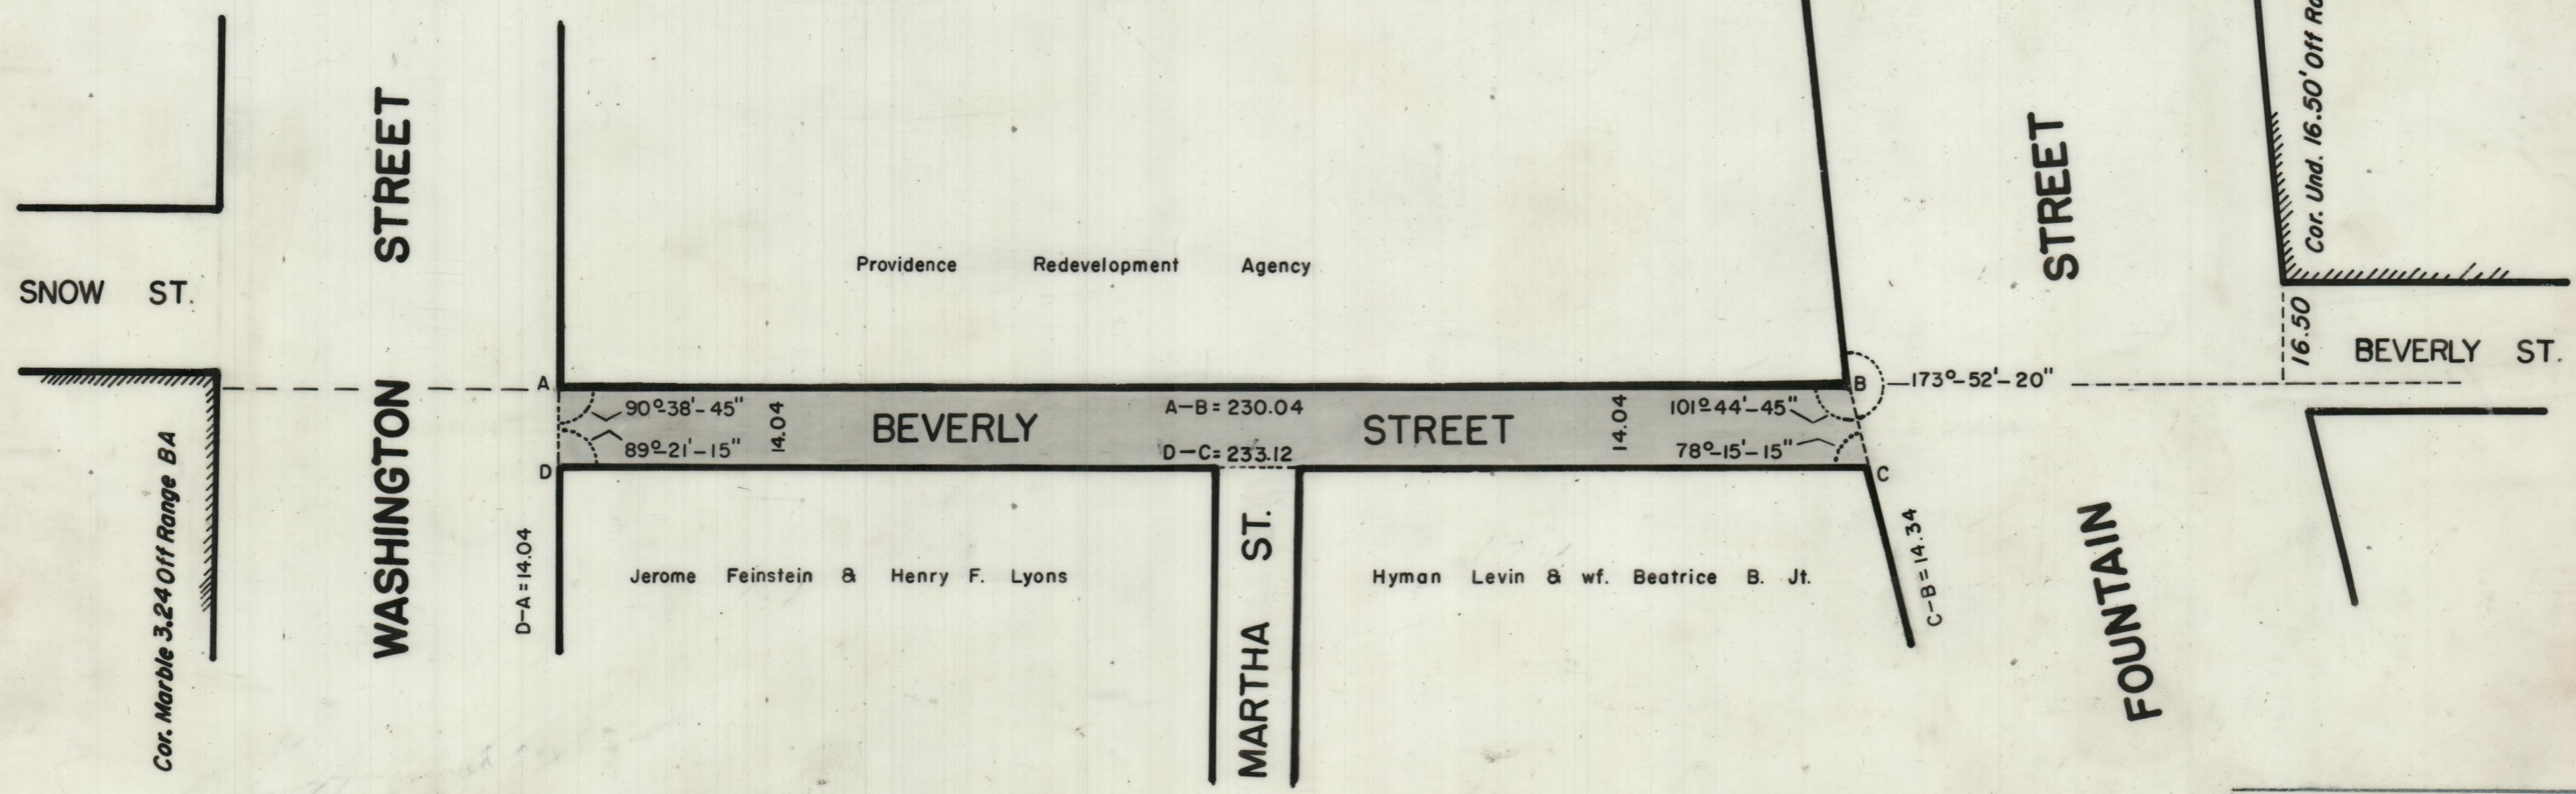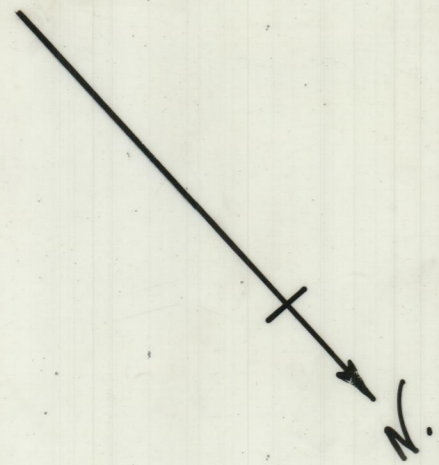

SNOW ST.

WASHINGTON STREET

Providence Redevelopment Agency

STREET

Cor. Und. 16.50' Off Range AB

Cor. Marble 3.24 Off Range BA

WASHINGTON

D-A = 14.04

Jerome Feinstein & Henry F. Lyons

MARTHA ST.

Hyman Levin & wf. Beatrice B. Jt.

C-B = 14.34

FOUNTAIN STREET

16.50

BEVERLY ST.

90°38'-45" 14.04 A-B = 230.04 101°44'-45" 14.04
 89°21'-15" 14.04 BEVERLY STREET D-C = 233.12 78°15'-15" 14.04
 173°52'-20"

OFFICE NO. 27237
 DRAWER 89
 SHEET A-35