

Sheet One


PLAT OF
GREELEY STREET

In Two Sheets
FROM HAGAN ST. TO AVENTINE AVE.

CITY COUNCIL

July 9, 1962 Scale 1" = 50'

PROVIDENCE, R. I.
P. E. DEPT. - ENGINEERING OFFICE
STREET LINE SECTION
Plan No 063190
Date February 20, 1968

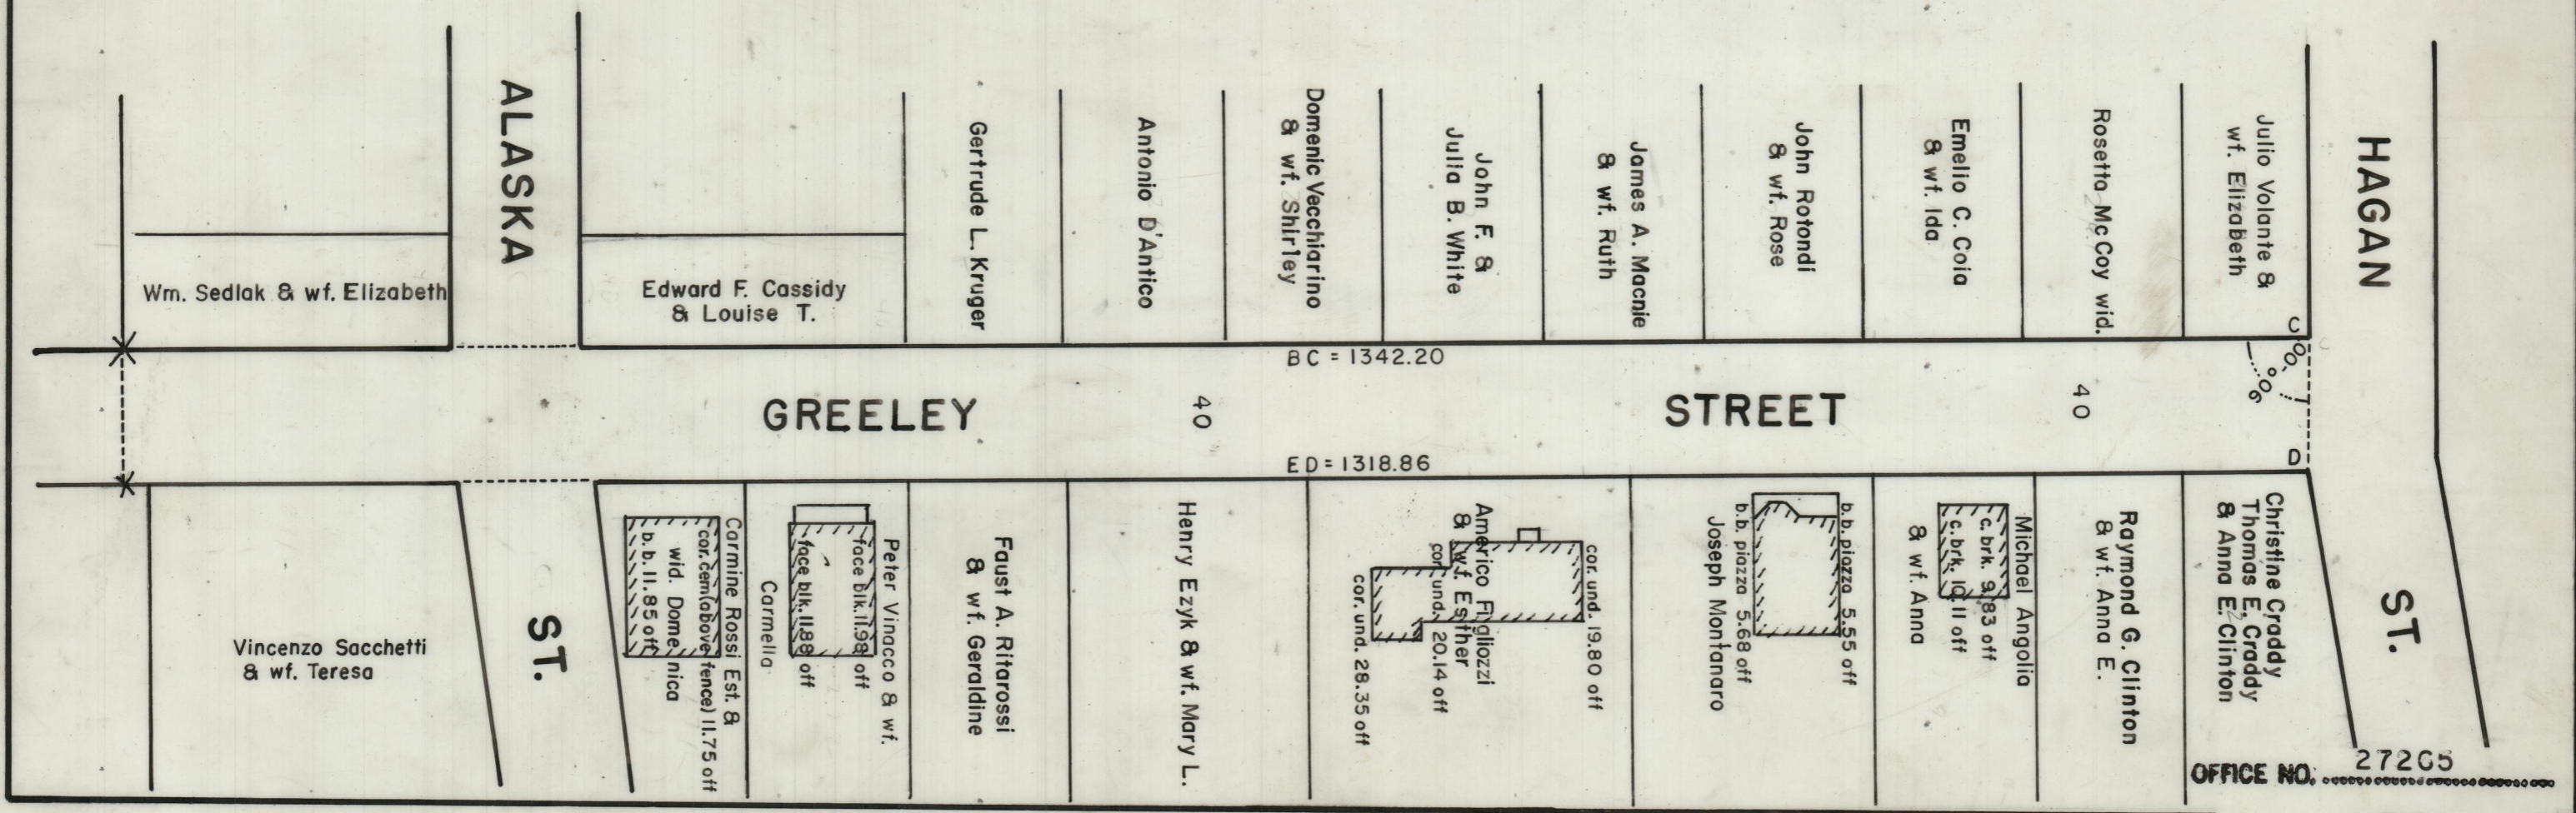

OFFICE NO. 27205

DRAWER 89

SHEET A-63

Sheet One



PROVIDENCE, R. I.
 P. E. DEPT. - ENGINEERING OFFICE
 STREET LINE SECTION
 Plan No 063190
 Date February 20, 1968

PLAT OF
GREELEY STREET

In Two Sheets
 FROM HAGAN ST. TO AVENTINE AVE.

CITY COUNCIL

July 9, 1962 Scale 1" = 50'

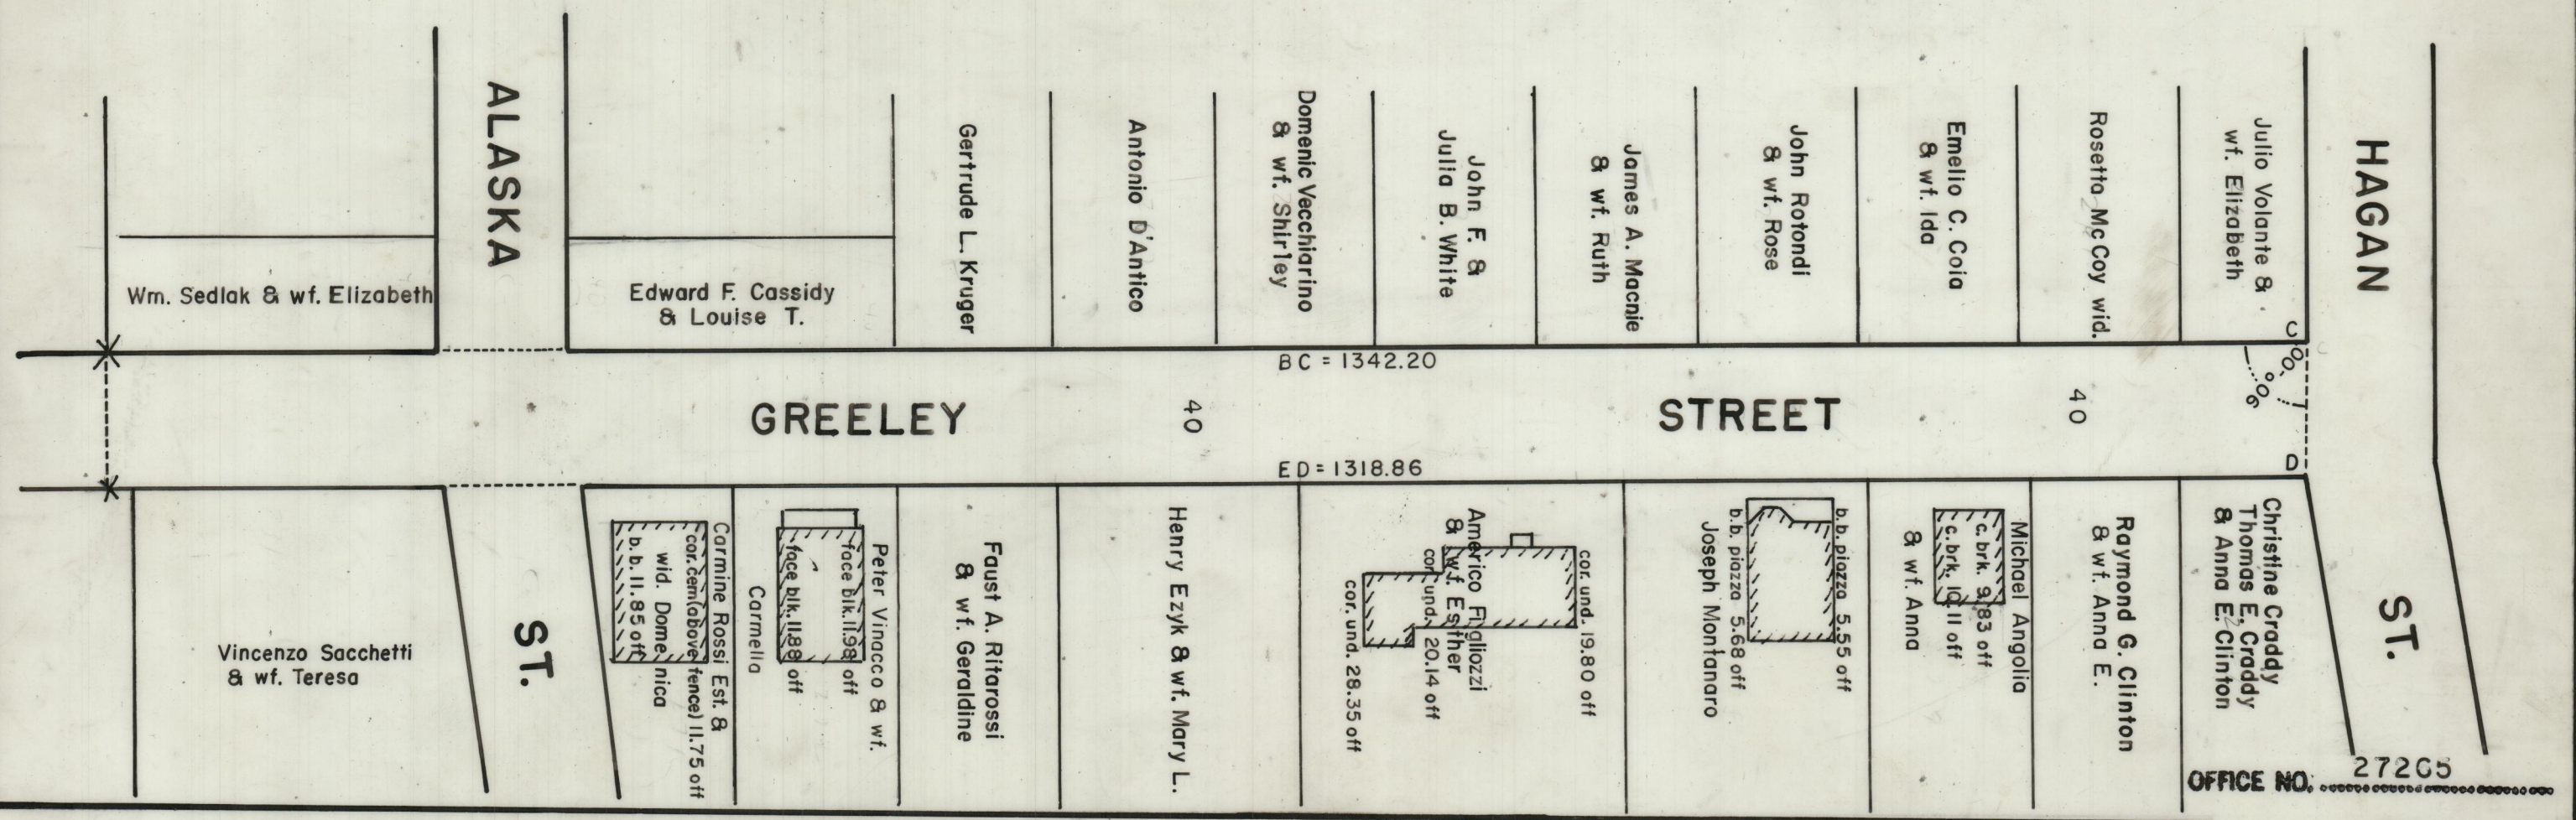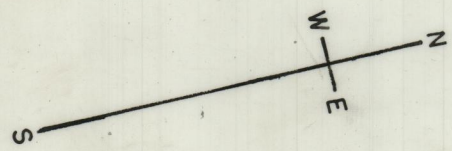

OFFICE NO. 27205

DRAWER 89

SHEET A-63