


# PLAT OF LECIA DRIVE

From JACQUELINE DRIVE To SUNSET AVENUE  
CITY COUNCIL  
MAY 11, 1965 SCALE 1"=50'

PROVIDENCE, R. I.  
P. W. DEPT. - ENGINEERING OFFICE  
STREET LINE SECTION  
Plan No. 063192  
Date February 21, 1968

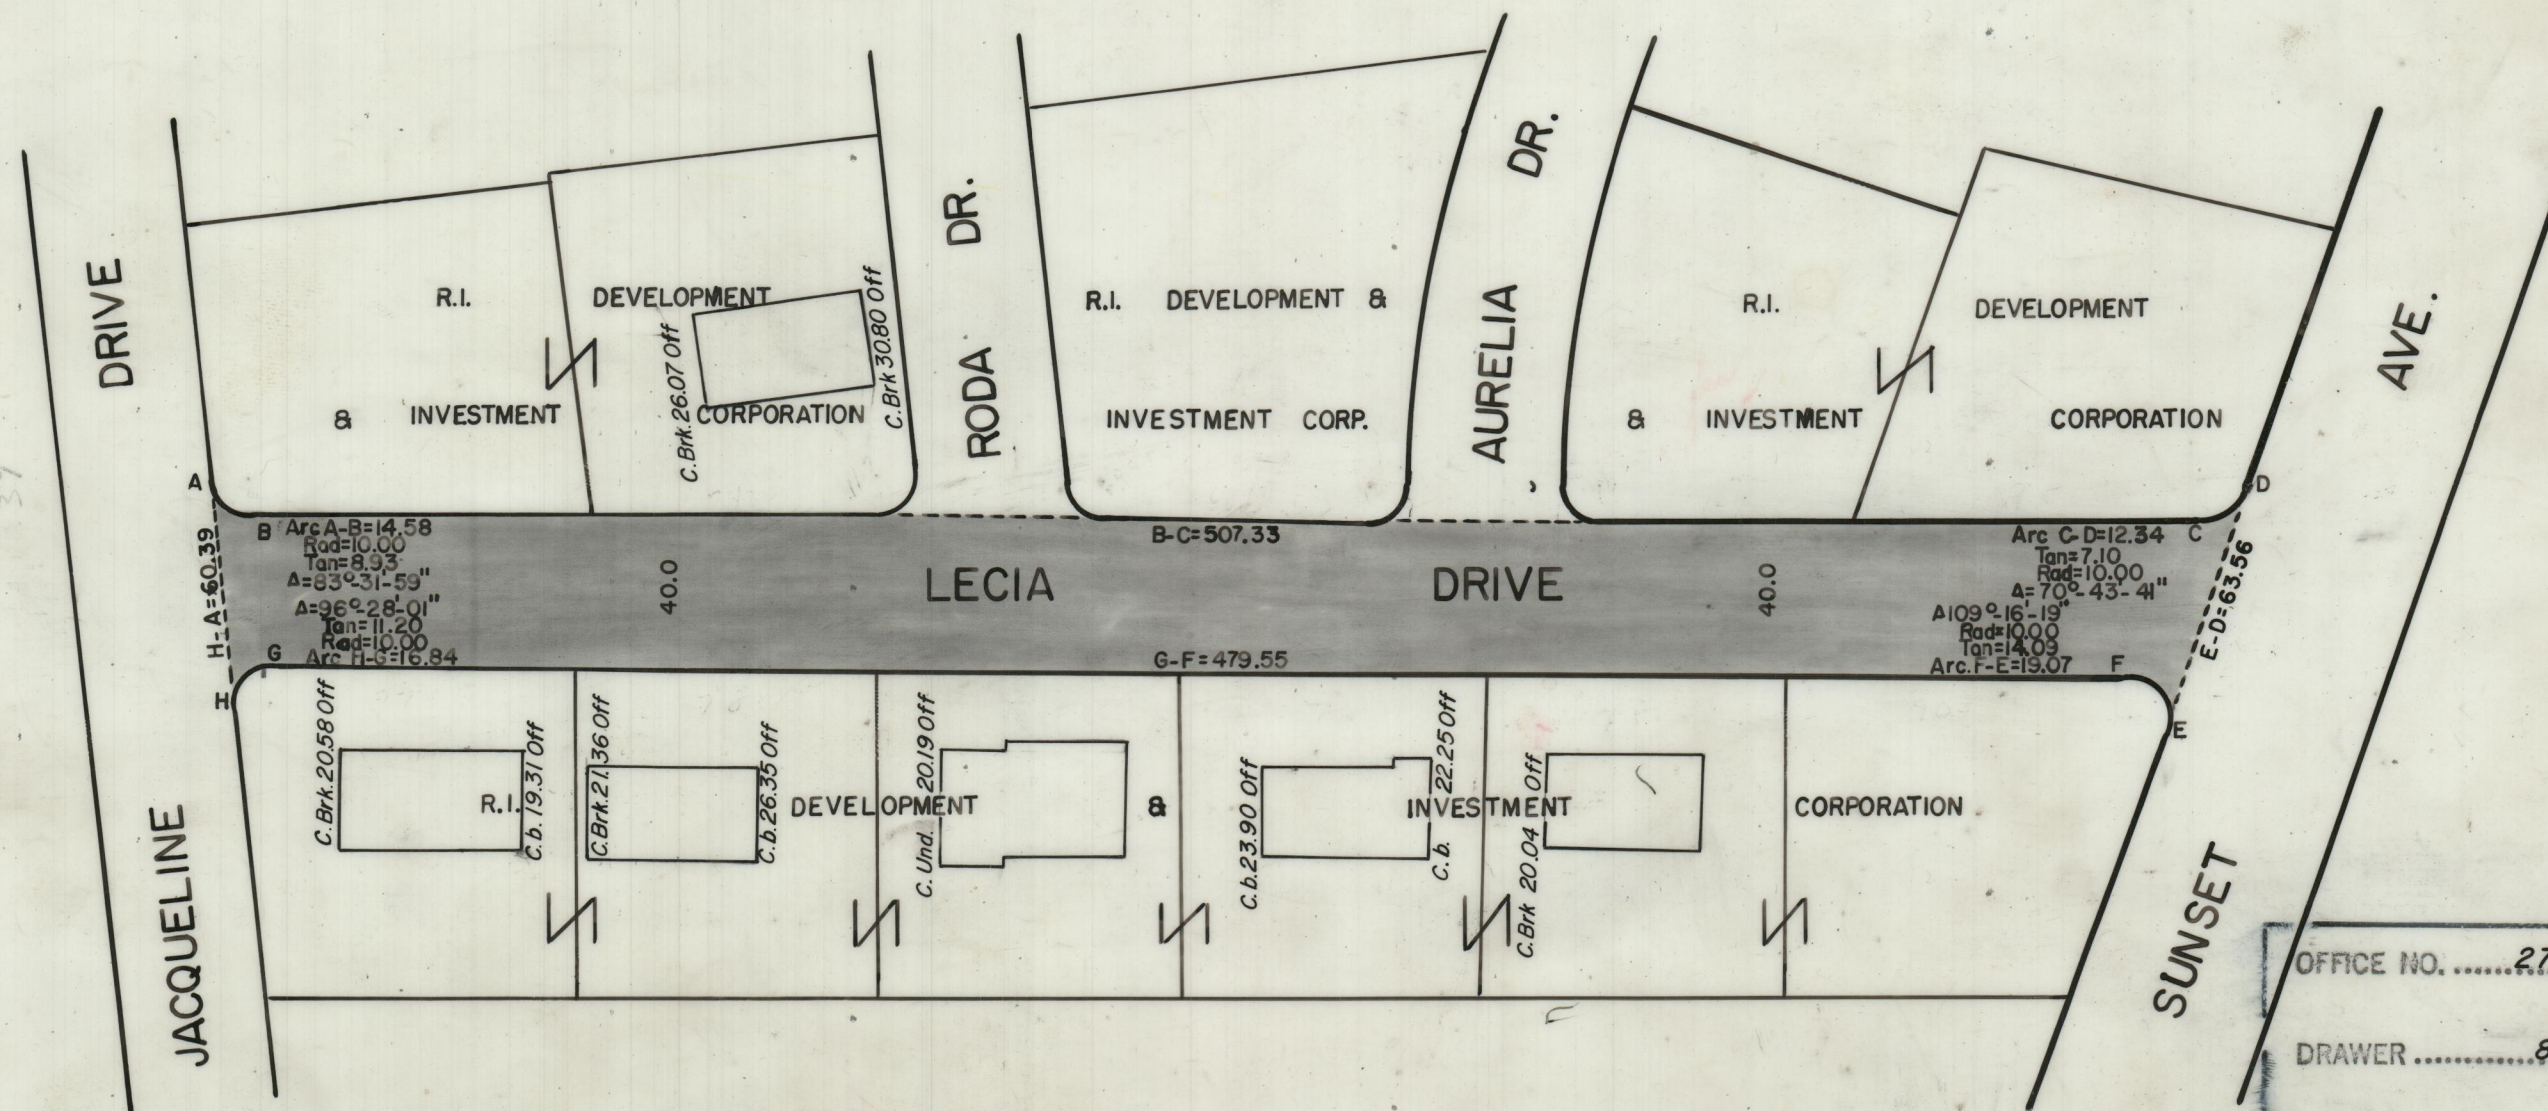

39

H-A=60.39  
B Arc A-B=14.58  
Rad=10.00  
Tan=8.93  
A=83°31'-59"  
A=96°28'-01"  
Tan=11.20  
Rad=10.00  
G Arc H-G=16.84

B-C=507.33

G-F=479.55

Arc C-D=12.34  
Tan=7.10  
Rad=10.00  
A=70°43'-41"  
A=109°16'-19"  
Rad=10.00  
Tan=14.03  
Arc F-E=19.07

OFFICE NO. 27267  
DRAWER 89  
SHEET A-65