


Plat of

RIVER AVENUE

FROM CHALKSTONE AVENUE TO SMITH STREET

PROVIDENCE, R. I.
 P. W. DEPT. - ENGINEERING OFFICE
 STREET LINE SECTION
 File No 063426
 Date March 8, 1971

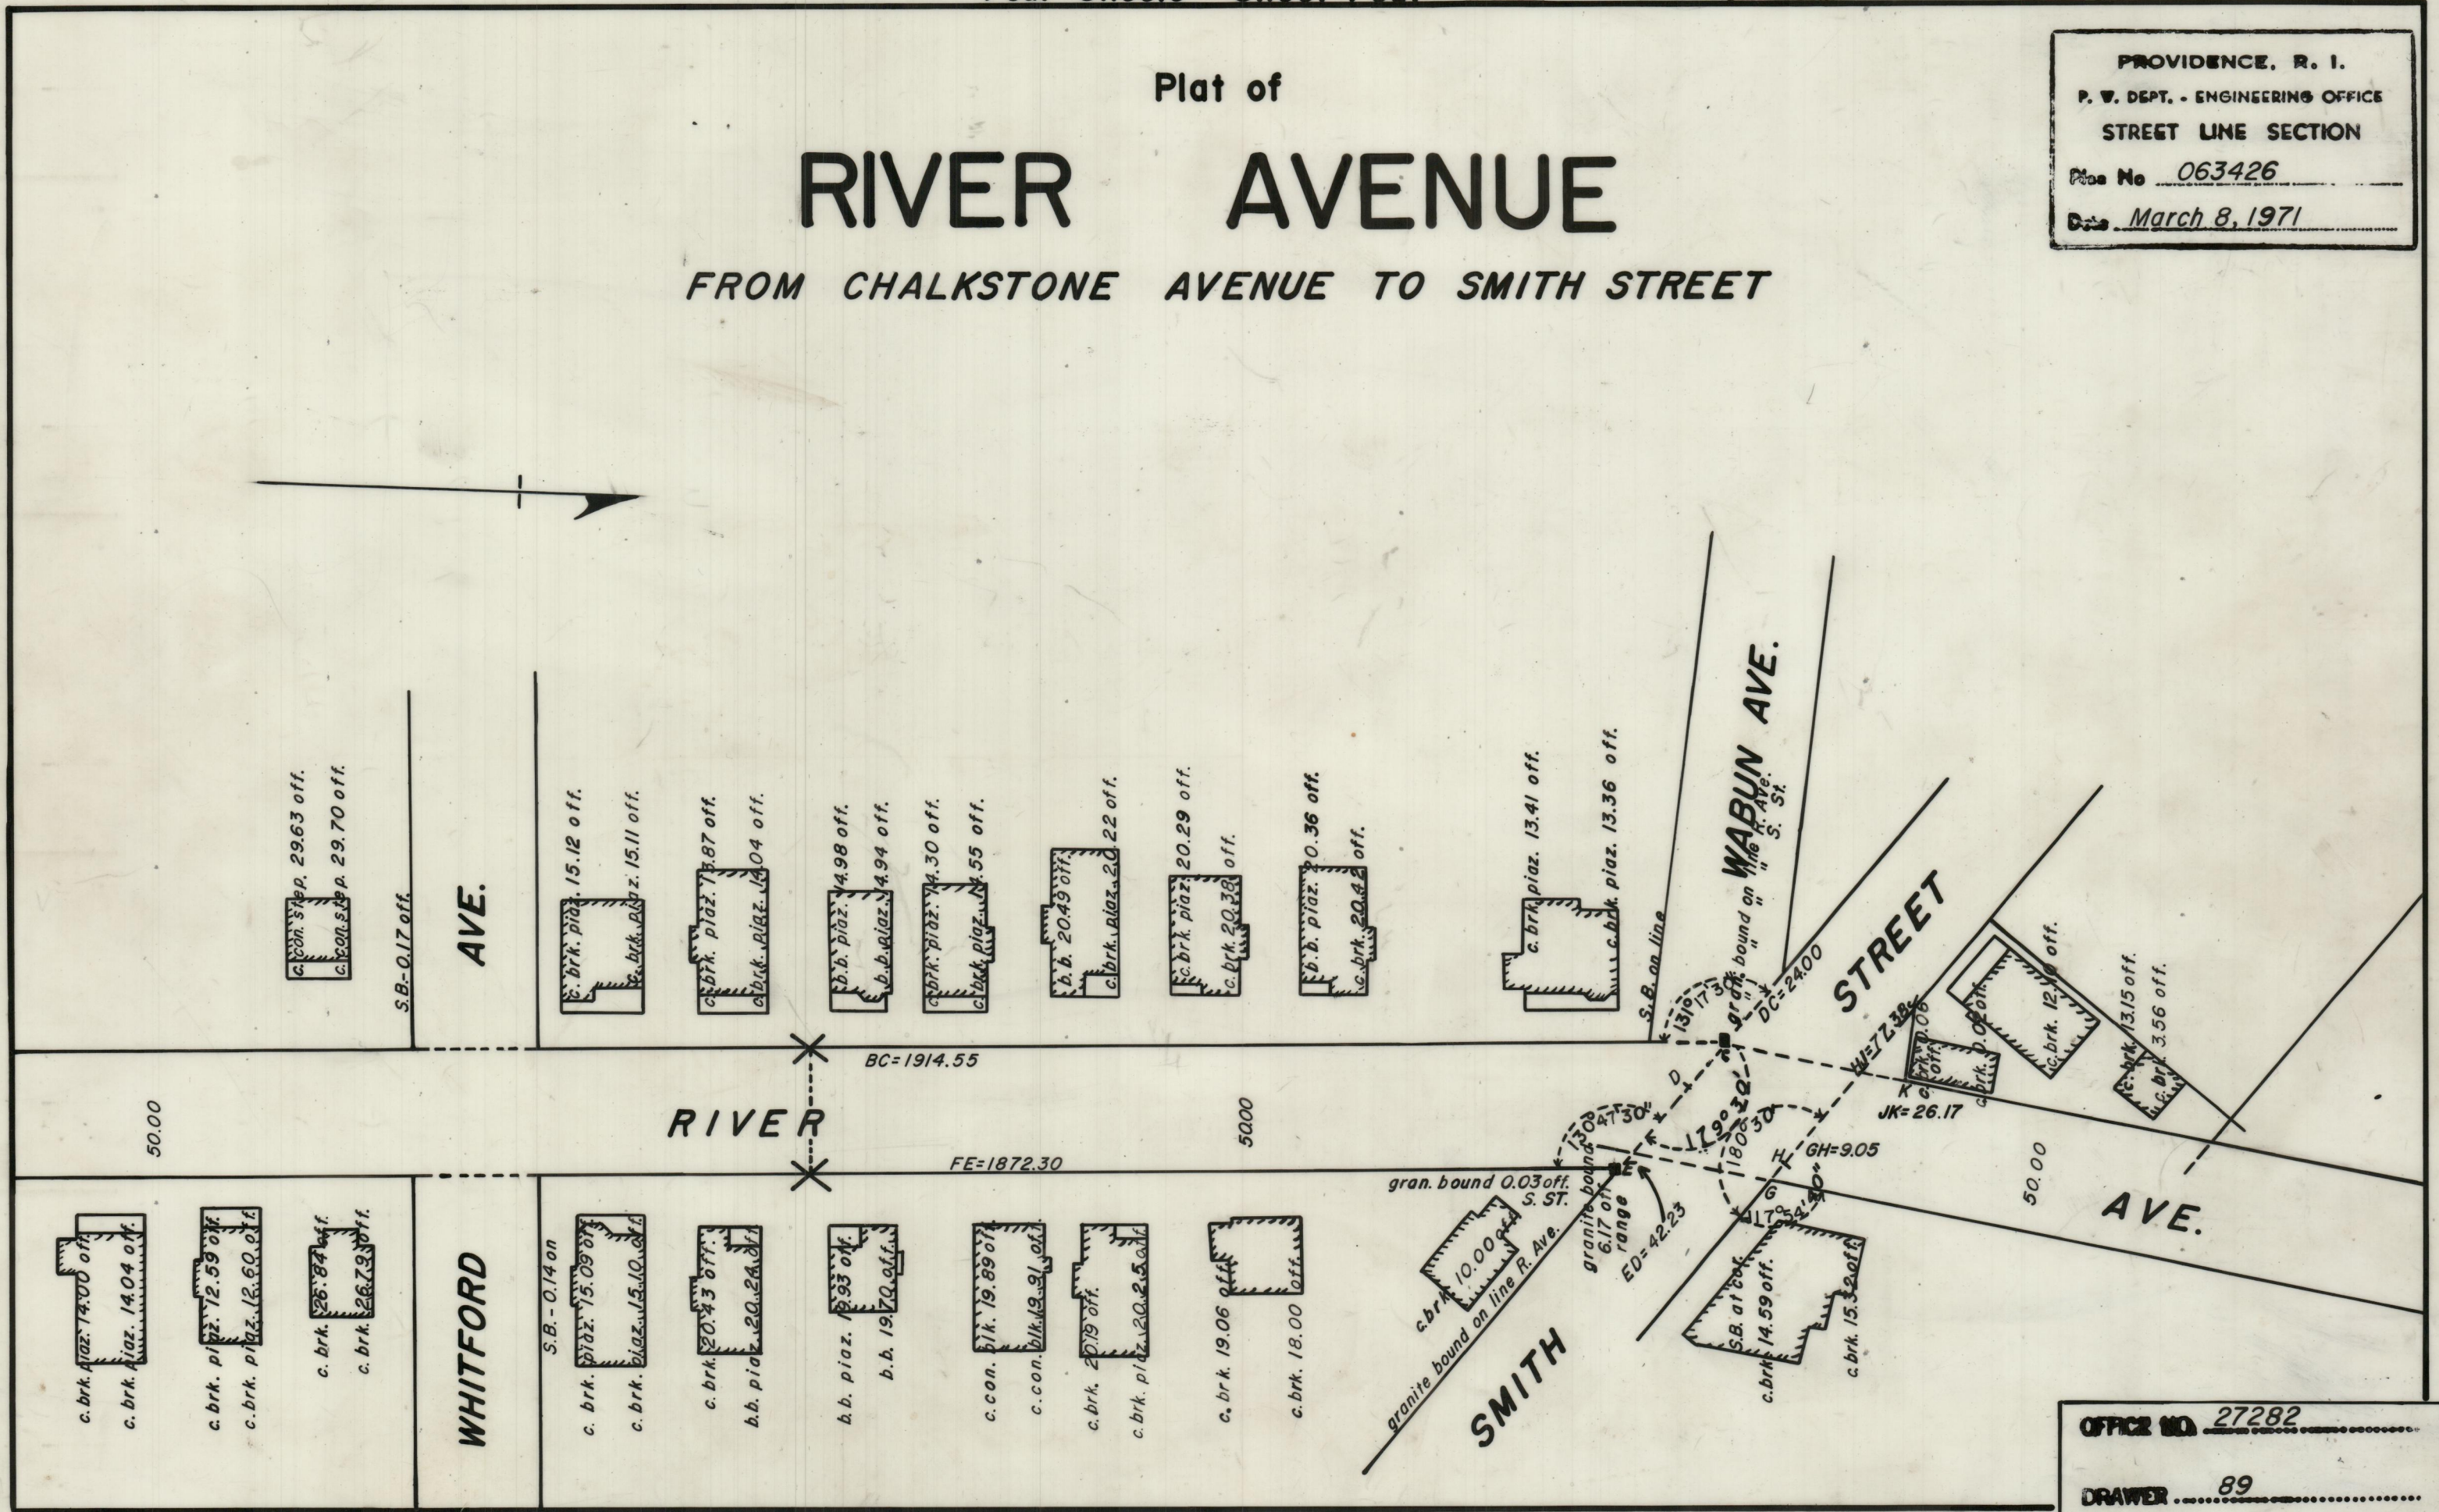

OFFICE NO. 27282
 DRAWER 89
 SHEET A-80