

Plat Of

INDUSTRIAL DRIVE


From North Main Street To Corliss Street

City Council

October 5, 1970

Scale 1" = 120'

PROVIDENCE, R. I.
 P. U. DEPT. - ENGINEERING OFFICE
 STREET LINE SECTION
 Plan No. 063438
 Date March 18, 1971

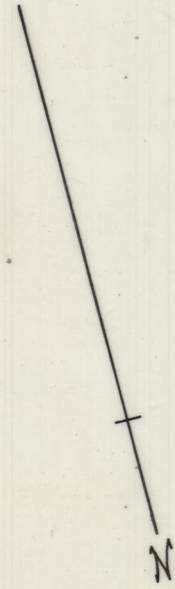


Notes

Area Lettered E-F-G-H-J-K-E
 Dedicated By Providence Redevelopment
 Agency.

Area Lettered A-B-C-D-E-K-L-M-N-O
 A Dedicated By City Of Providence.

P.R.A. Indicates Prov. Redevelopment Agency.

- Indicates Bronze Marker, Set 2' On Street.
- Indicates Granite Bound, Set 2' On Street.

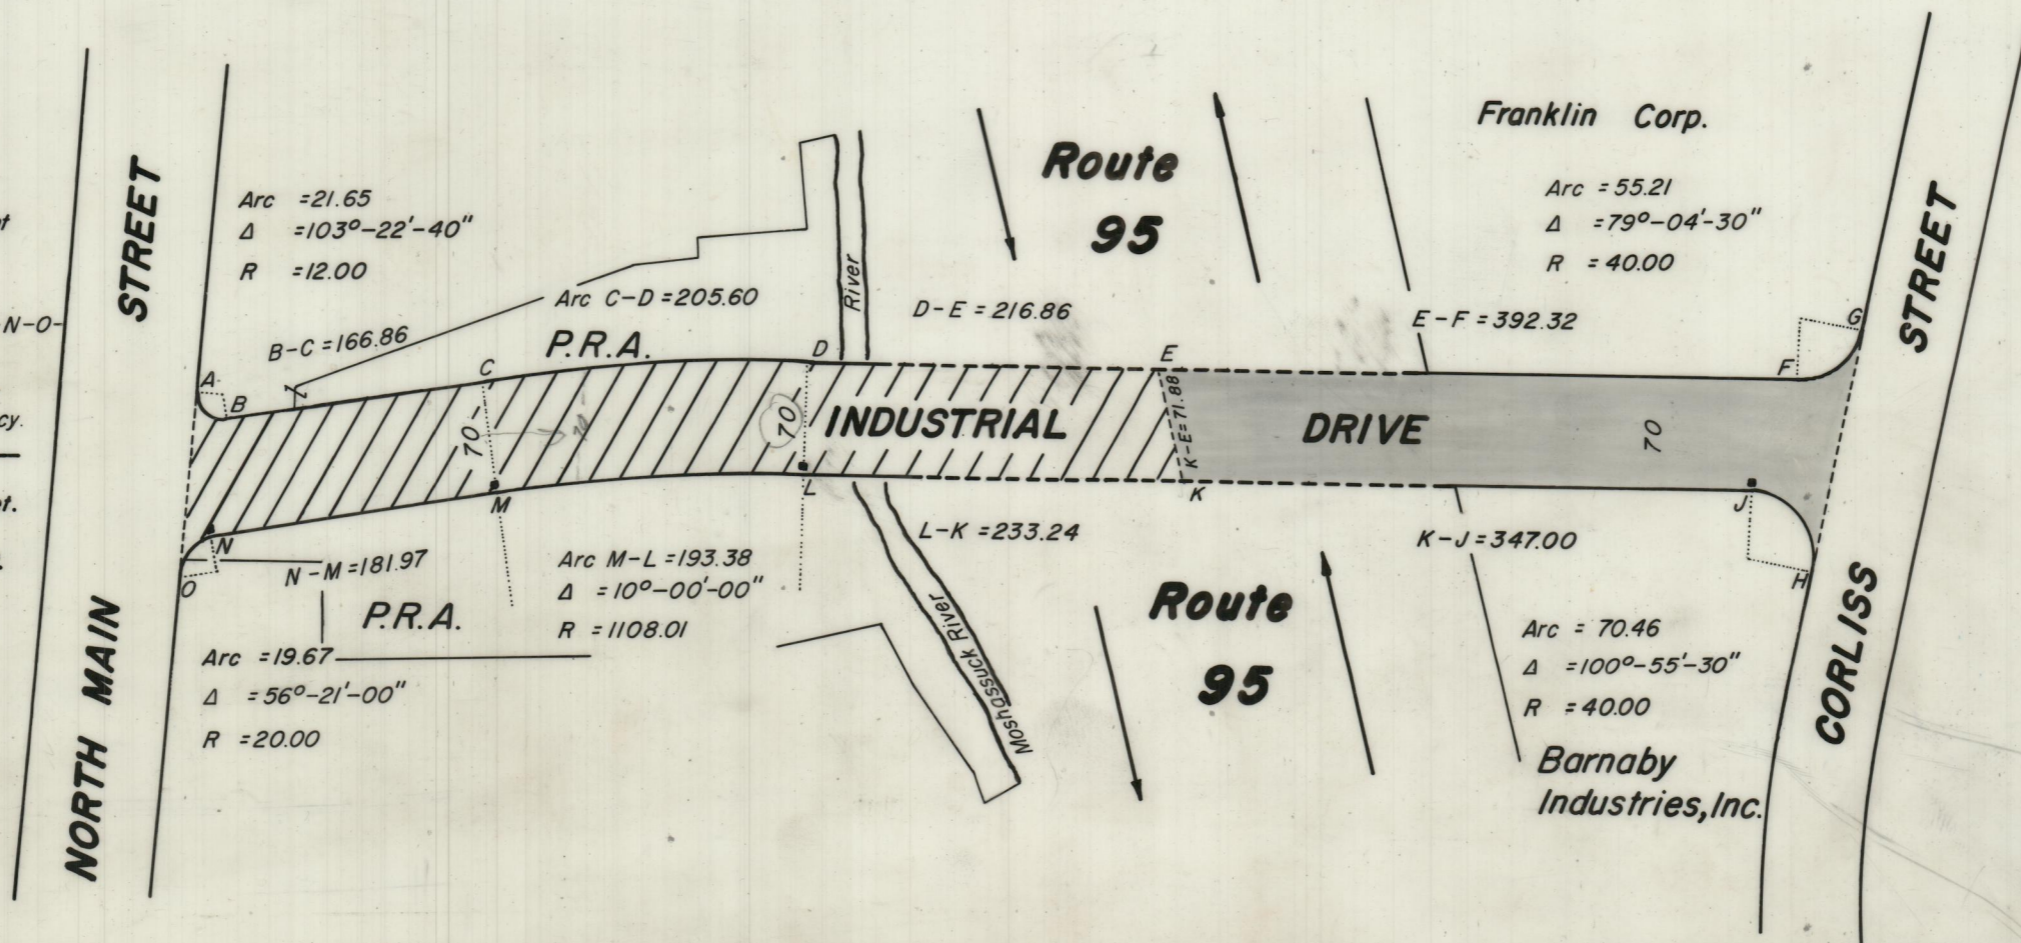

City Council Resolution 371

OFFICE NO. 27287
 DRAWER 89
 SHEET A-85