



PLAT OF
SABIN STREET

Widening
From Broadway To A Point
310±' Southwest Of West Exchange Street
Scale 1"=40'
Sheet 1 Of 2

ABORN STREET

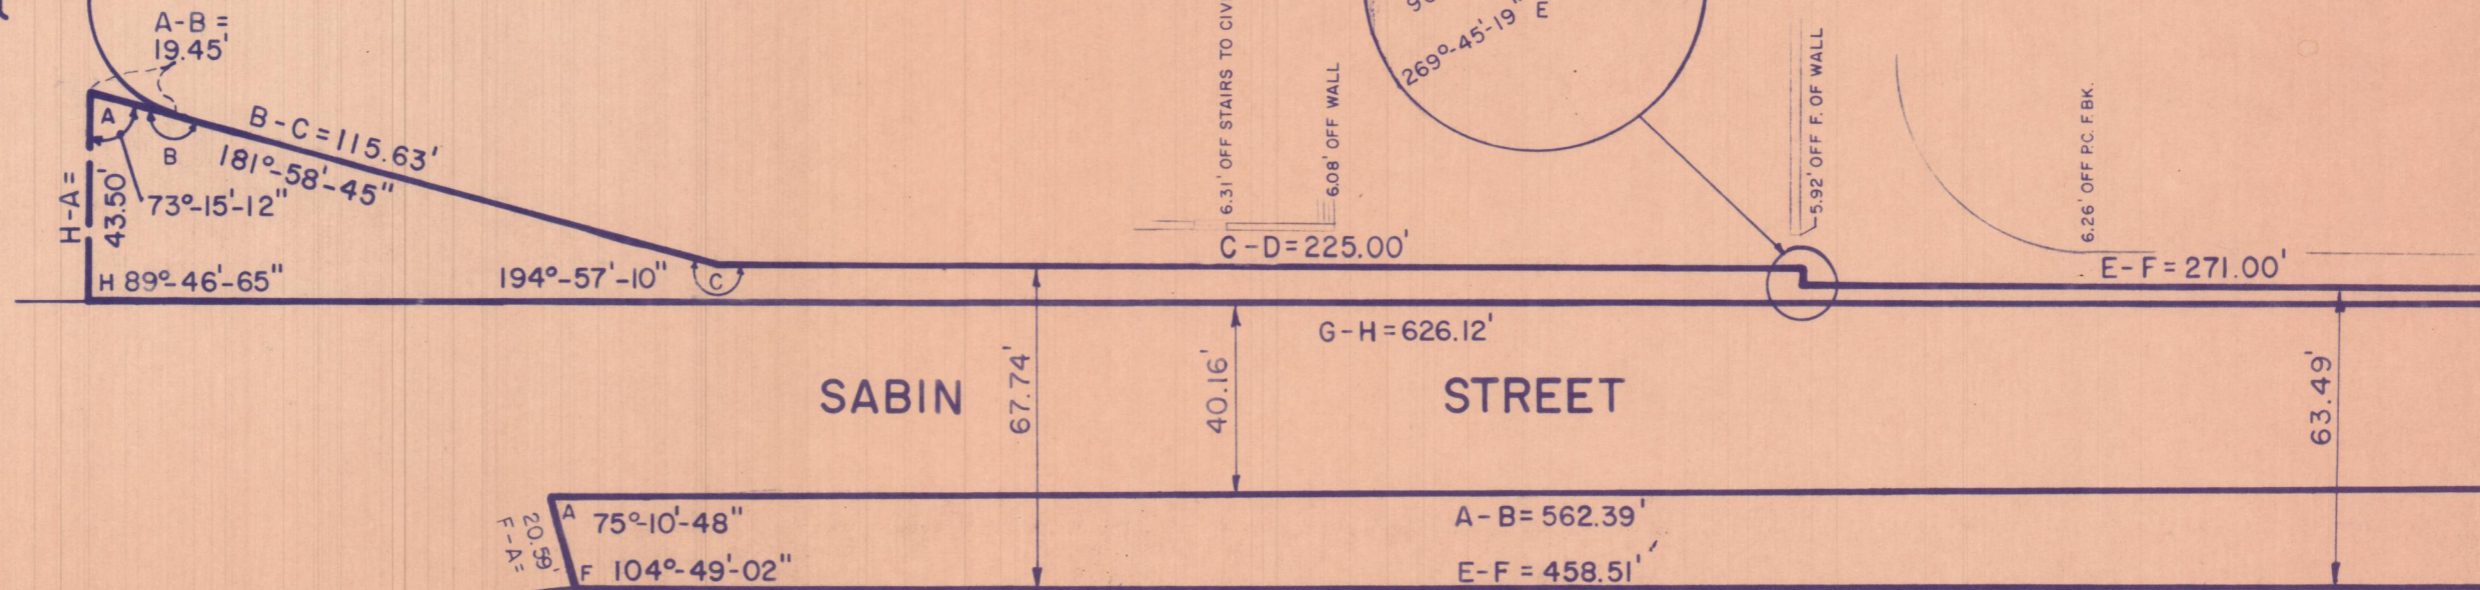

NOTE:
 SHADED AREA DEEDED FOR
 HIGHWAY PURPOSES. THIS
 PLAN SUPERSEDES ALL
 PREVIOUSLY COMPLETED MAPS.

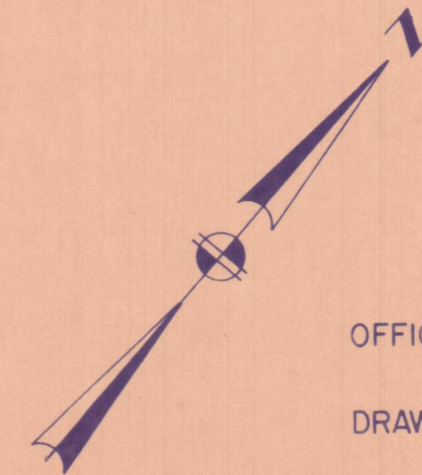

PREPARED BY
GAROFALO
 LEONARD A. GAROFALO & ASSOCIATES, INC.
 ENGINEERS / SURVEYORS / PLANNERS
 SUITE 4A, 101 DYER STREET
 PROVIDENCE, R.I. 02903
 DATE: JANUARY 5, 1981

OFFICE NO. _____
 DRAWER _____
 SHEET _____