

NOTE:



SHADED AREA DEEDED FOR HIGHWAY PURPOSES. THIS PLAN SUPERSEDES ALL PREVIOUSLY COMPLETED MAPS.

PLAT OF

WINSLOW STREET

From Broad Street To Greene Street

Scale 1"=20'

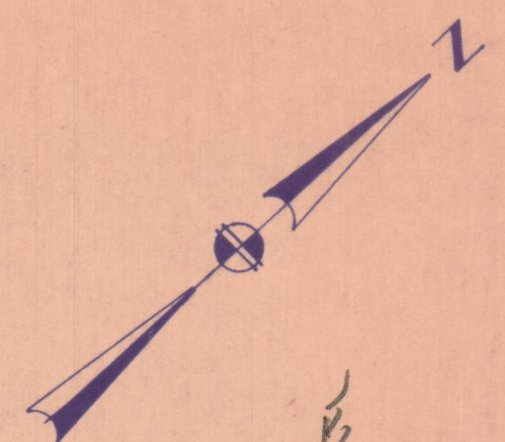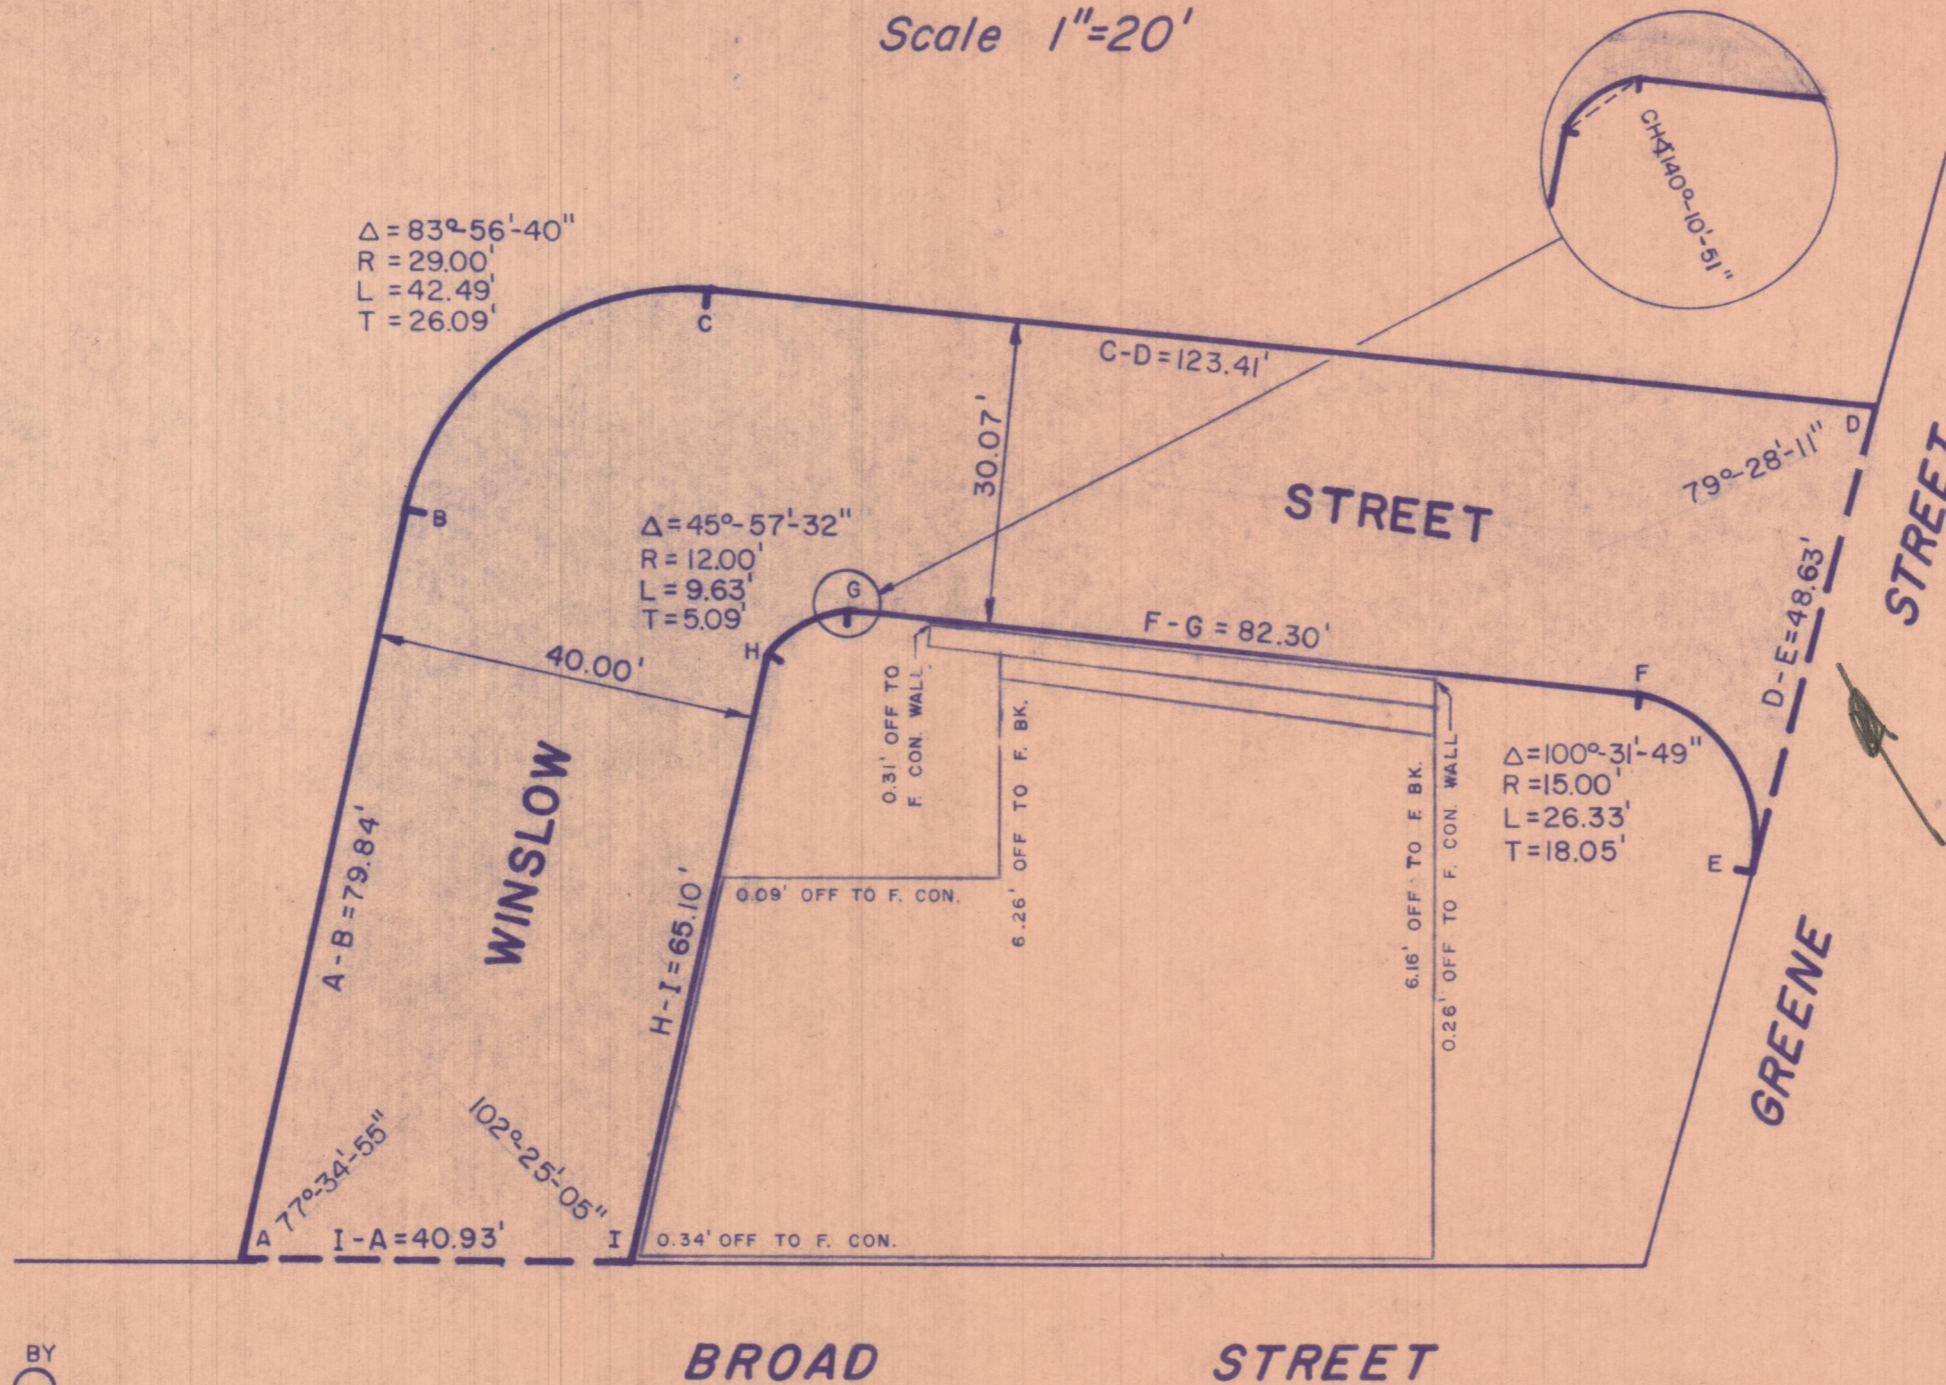

*IS THIS TO BE COME
 DEAD END??
 SEE YOUR LAY-OUT OF
 ABANDONMENT OF GREENE*

PREPARED BY
GAROFALO
 LEONARD A. GAROFALO & ASSOCIATES, INC.
 ENGINEERS / SURVEYORS / PLANNERS
 SUITE 4A, 101 DYER STREET
 PROVIDENCE, R.I. 02903
 DATE: JANUARY 5, 1981

OFFICE NO. _____
 DRAWER _____
 SHEET _____