


PLAT OF
BROADWAY

Widening

From Bourn Street To Sabin Street

Scale 1"=40'

PROVIDENCE R. I.
P. W. DEPT. - ENGINEERING OFFICE
STREET LINE SECTION
Plan No. 064260
Date November 3, 1983

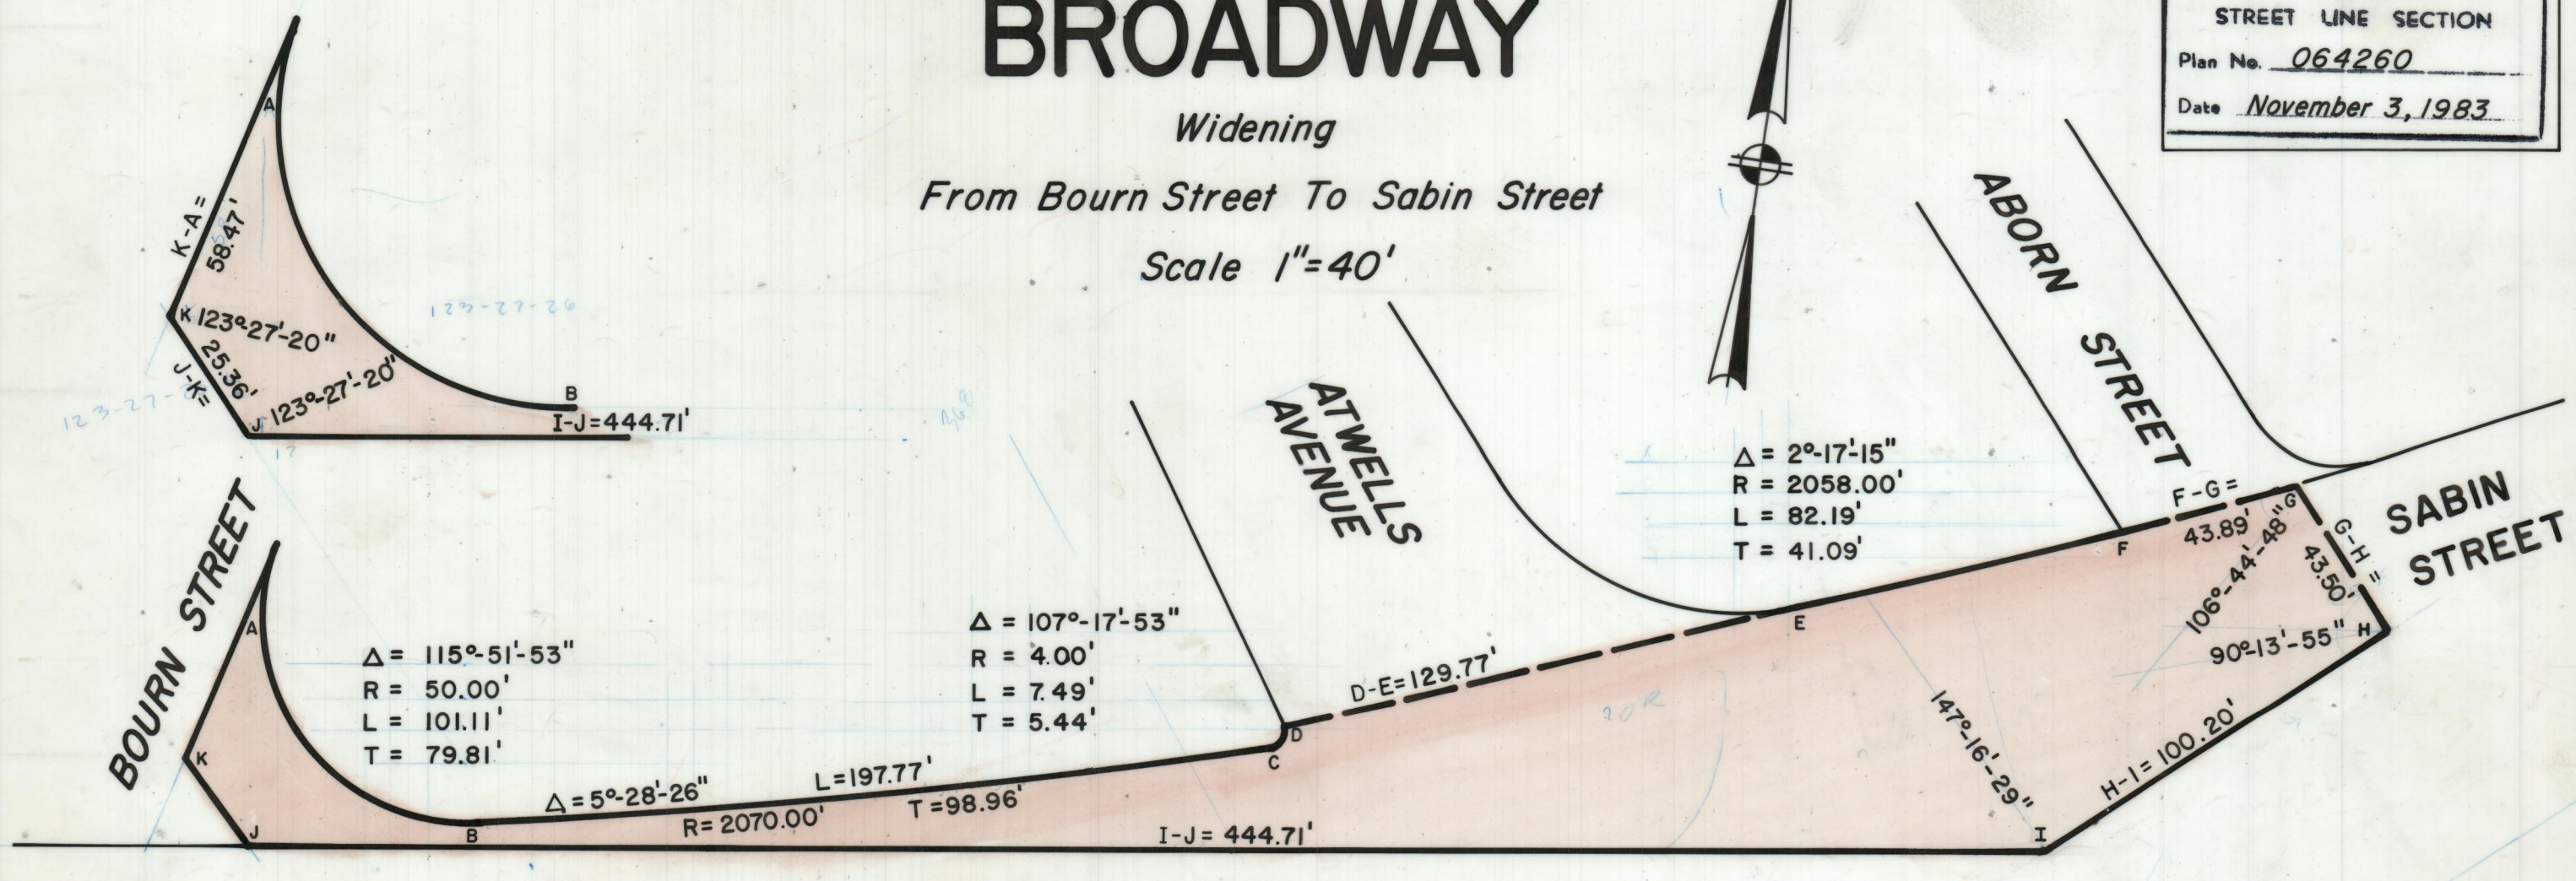

BROADWAY (WIDTH VARIES)

NOTE:
SHADED AREA DEEDED FOR
HIGHWAY PURPOSES. THIS
PLAN SUPERSEDES ALL
PREVIOUSLY COMPLETED MAPS

PREPARED BY
GAROFALO
LEONARD A. GAROFALO & ASSOCIATES, INC.
ENGINEERS / SURVEYORS / PLANNERS
SUITE 4A, 101 DYER STREET
PROVIDENCE, R.I. 02903
DATE: JANUARY 5, 1981
REVISED: NOV. 1981

OFFICE NO. 27326
DRAWER 89
SHEET B-23