

PLAT OF

CLAVERICK STREET

WIDENING



FROM BROAD STREET TO PINE STREET

SCALE 1" = 40'

C C R # 30 JANUARY 13, 1984

PROVIDENCE R. I.
P. W. DEPT. - ENGINEERING OFFICE
STREET LINE SECTION
Plan No <u>064263</u>
Date <u>11/3/83</u>

NOTE:
 SHADED AREA DEEDED FOR
 HIGHWAY PURPOSES. THIS
 PLAN SUPERSEDES ALL
 PREVIOUSLY COMPLETED MAPS.

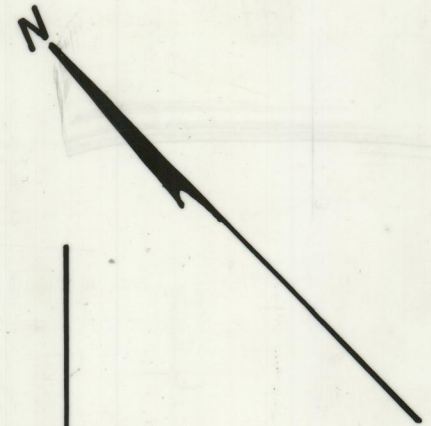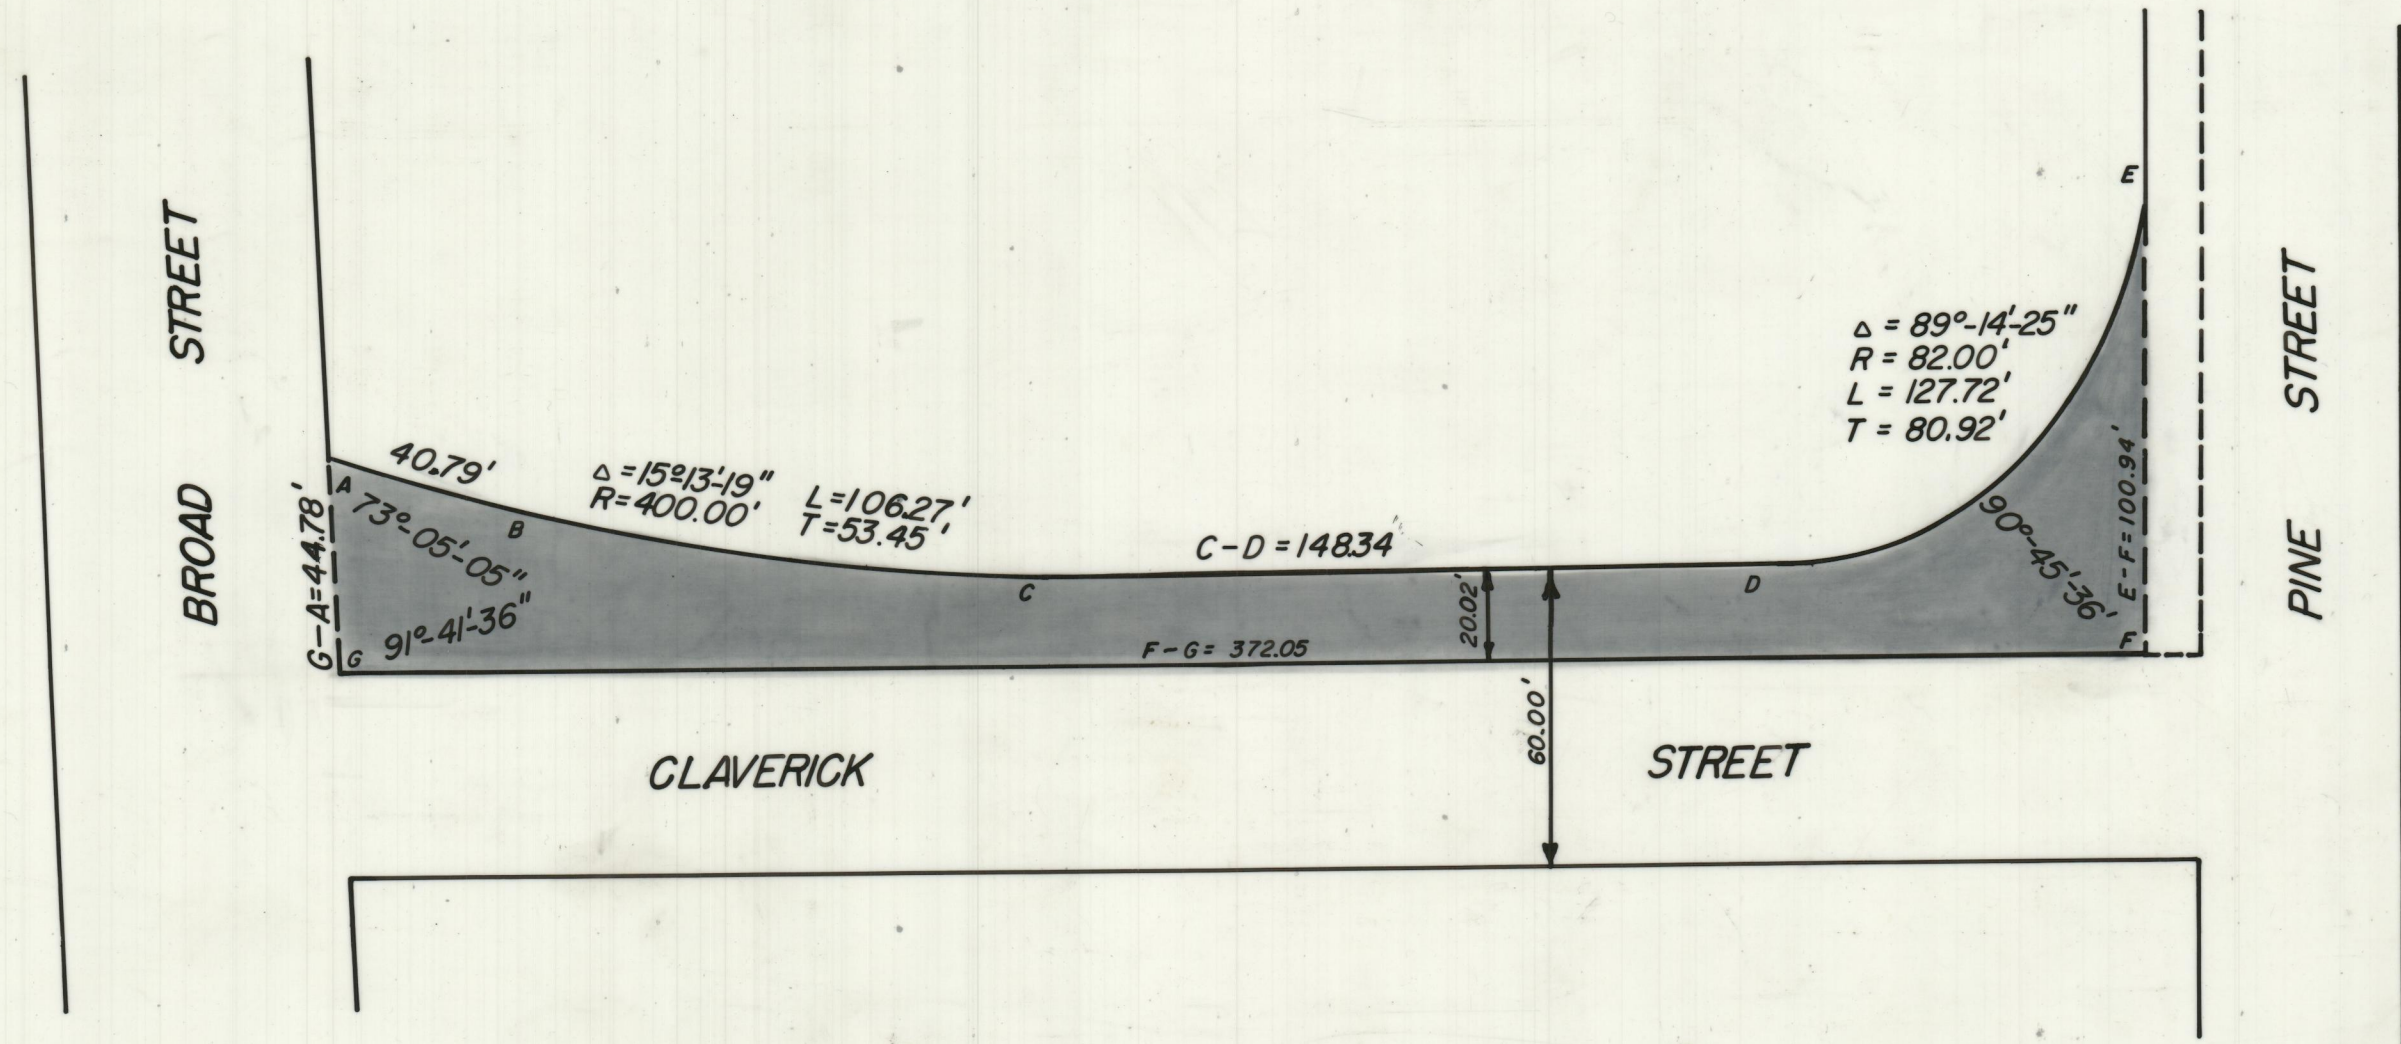

PREPARED BY
GAROFALO
 LEONARD A. GAROFALO & ASSOCIATES, INC.
 ENGINEERS / SURVEYORS / PLANNERS
 SUITE 4A, 101 DYER STREET
 PROVIDENCE, R.I. 02903
 DATE: JANUARY 5, 1981

OFFICE NO. 27329
 DRAWER 89
 SHEET B-26