
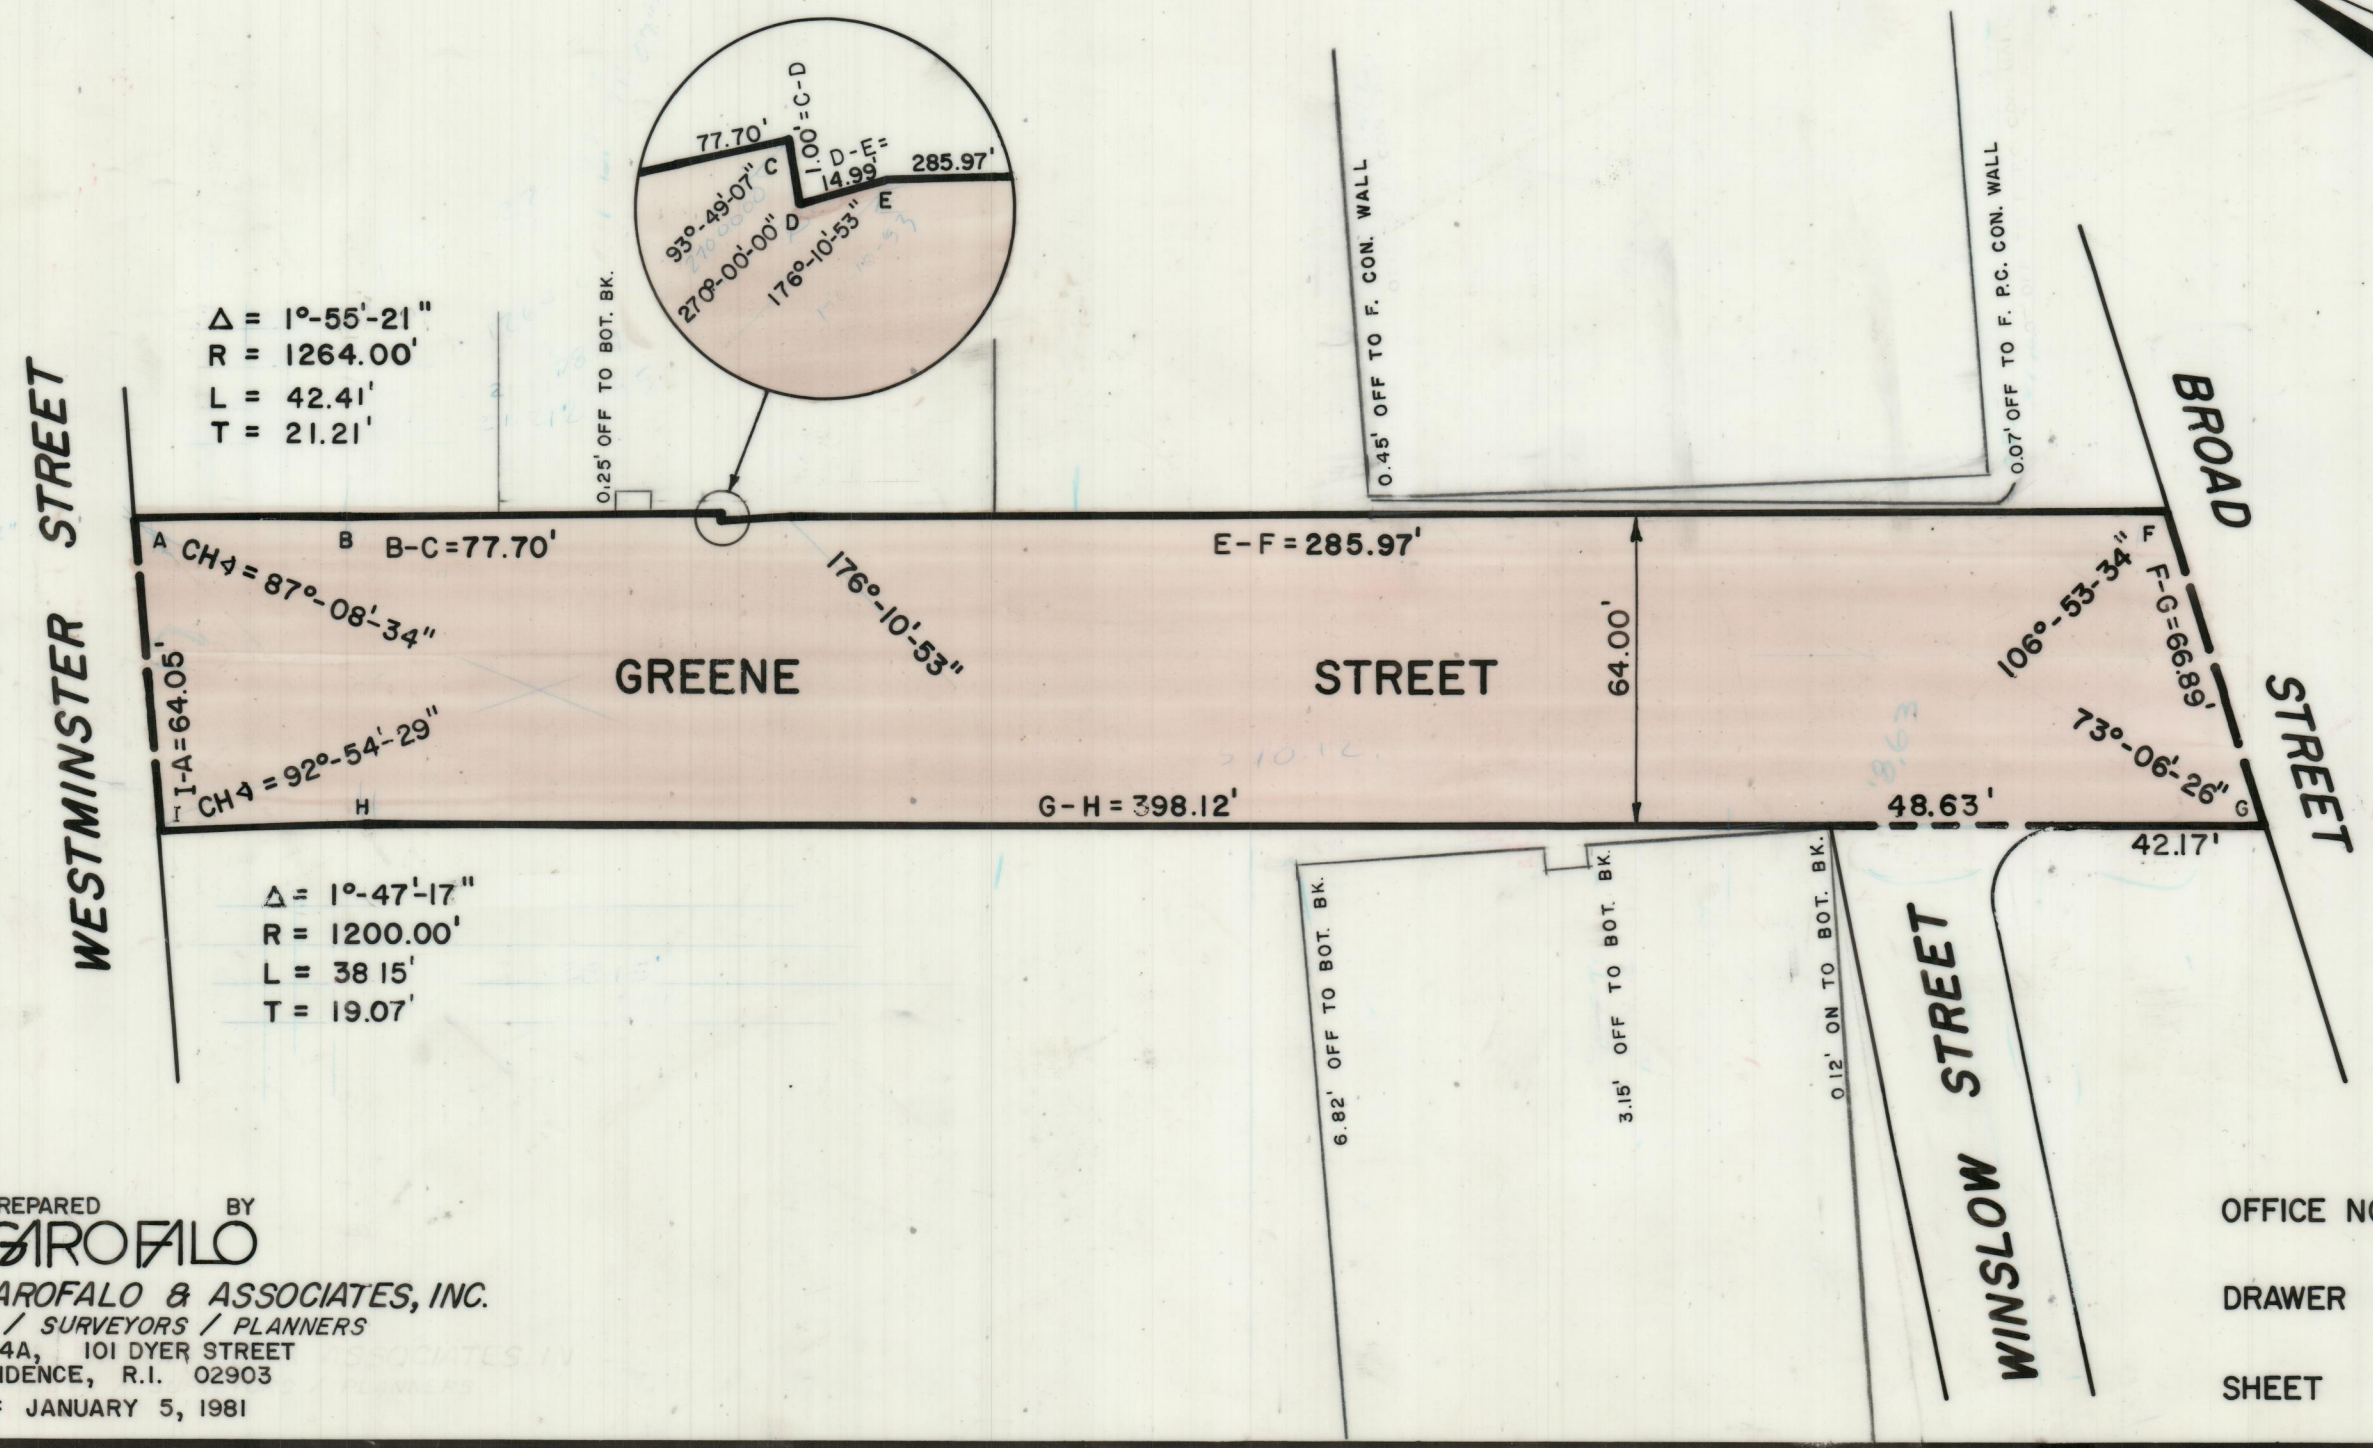


NOTE:
 SHADED AREA DEEDED FOR
 HIGHWAY PURPOSES. THIS
 PLAN SUPERSEDES ALL
 PREVIOUSLY COMPLETED MAPS.

PLAT OF
GREENE STREET
 From Westminster Street To Broad Street
 Scale 1"=40'

PROVIDENCE, R. I.
 P. W. DEPT. - ENGINEERING OFFICE
 STREET LINE SECTION
 Plan No. 064266
 Date November 3, 1983

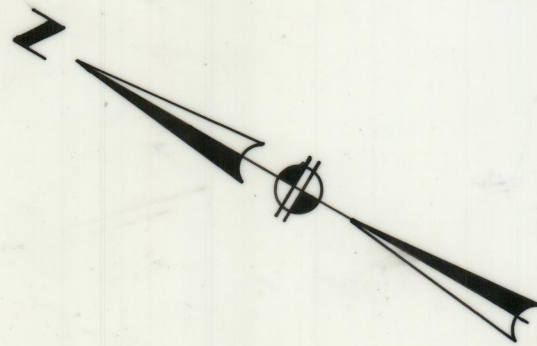

$\Delta = 1^{\circ}-55'-21''$
 $R = 1264.00'$
 $L = 42.41'$
 $T = 21.21'$

$\Delta = 1^{\circ}-47'-17''$
 $R = 1200.00'$
 $L = 38.15'$
 $T = 19.07'$

PREPARED BY
GAROFALO
 LEONARD A. GAROFALO & ASSOCIATES, INC.
 ENGINEERS / SURVEYORS / PLANNERS
 SUITE 4A, 101 DYER STREET
 PROVIDENCE, R.I. 02903
 DATE: JANUARY 5, 1981

OFFICE NO. 27332
 DRAWER 89
 SHEET B-29