

PLAT OF

GREENE STREET


From Broadway To Fountain Street

Scale 1"=40'

PROVIDENCE R. I.
 P. W. DEPT. ENGINEERING OFFICE
 STREET LINE SECTION
 Plan No. 064268
 Date November 3, 1983

NOTE:

SHADED AREA DEEDED FOR HIGHWAY PURPOSES. THIS PLAN SUPERSEDES ALL PREVIOUSLY COMPLETED MAPS

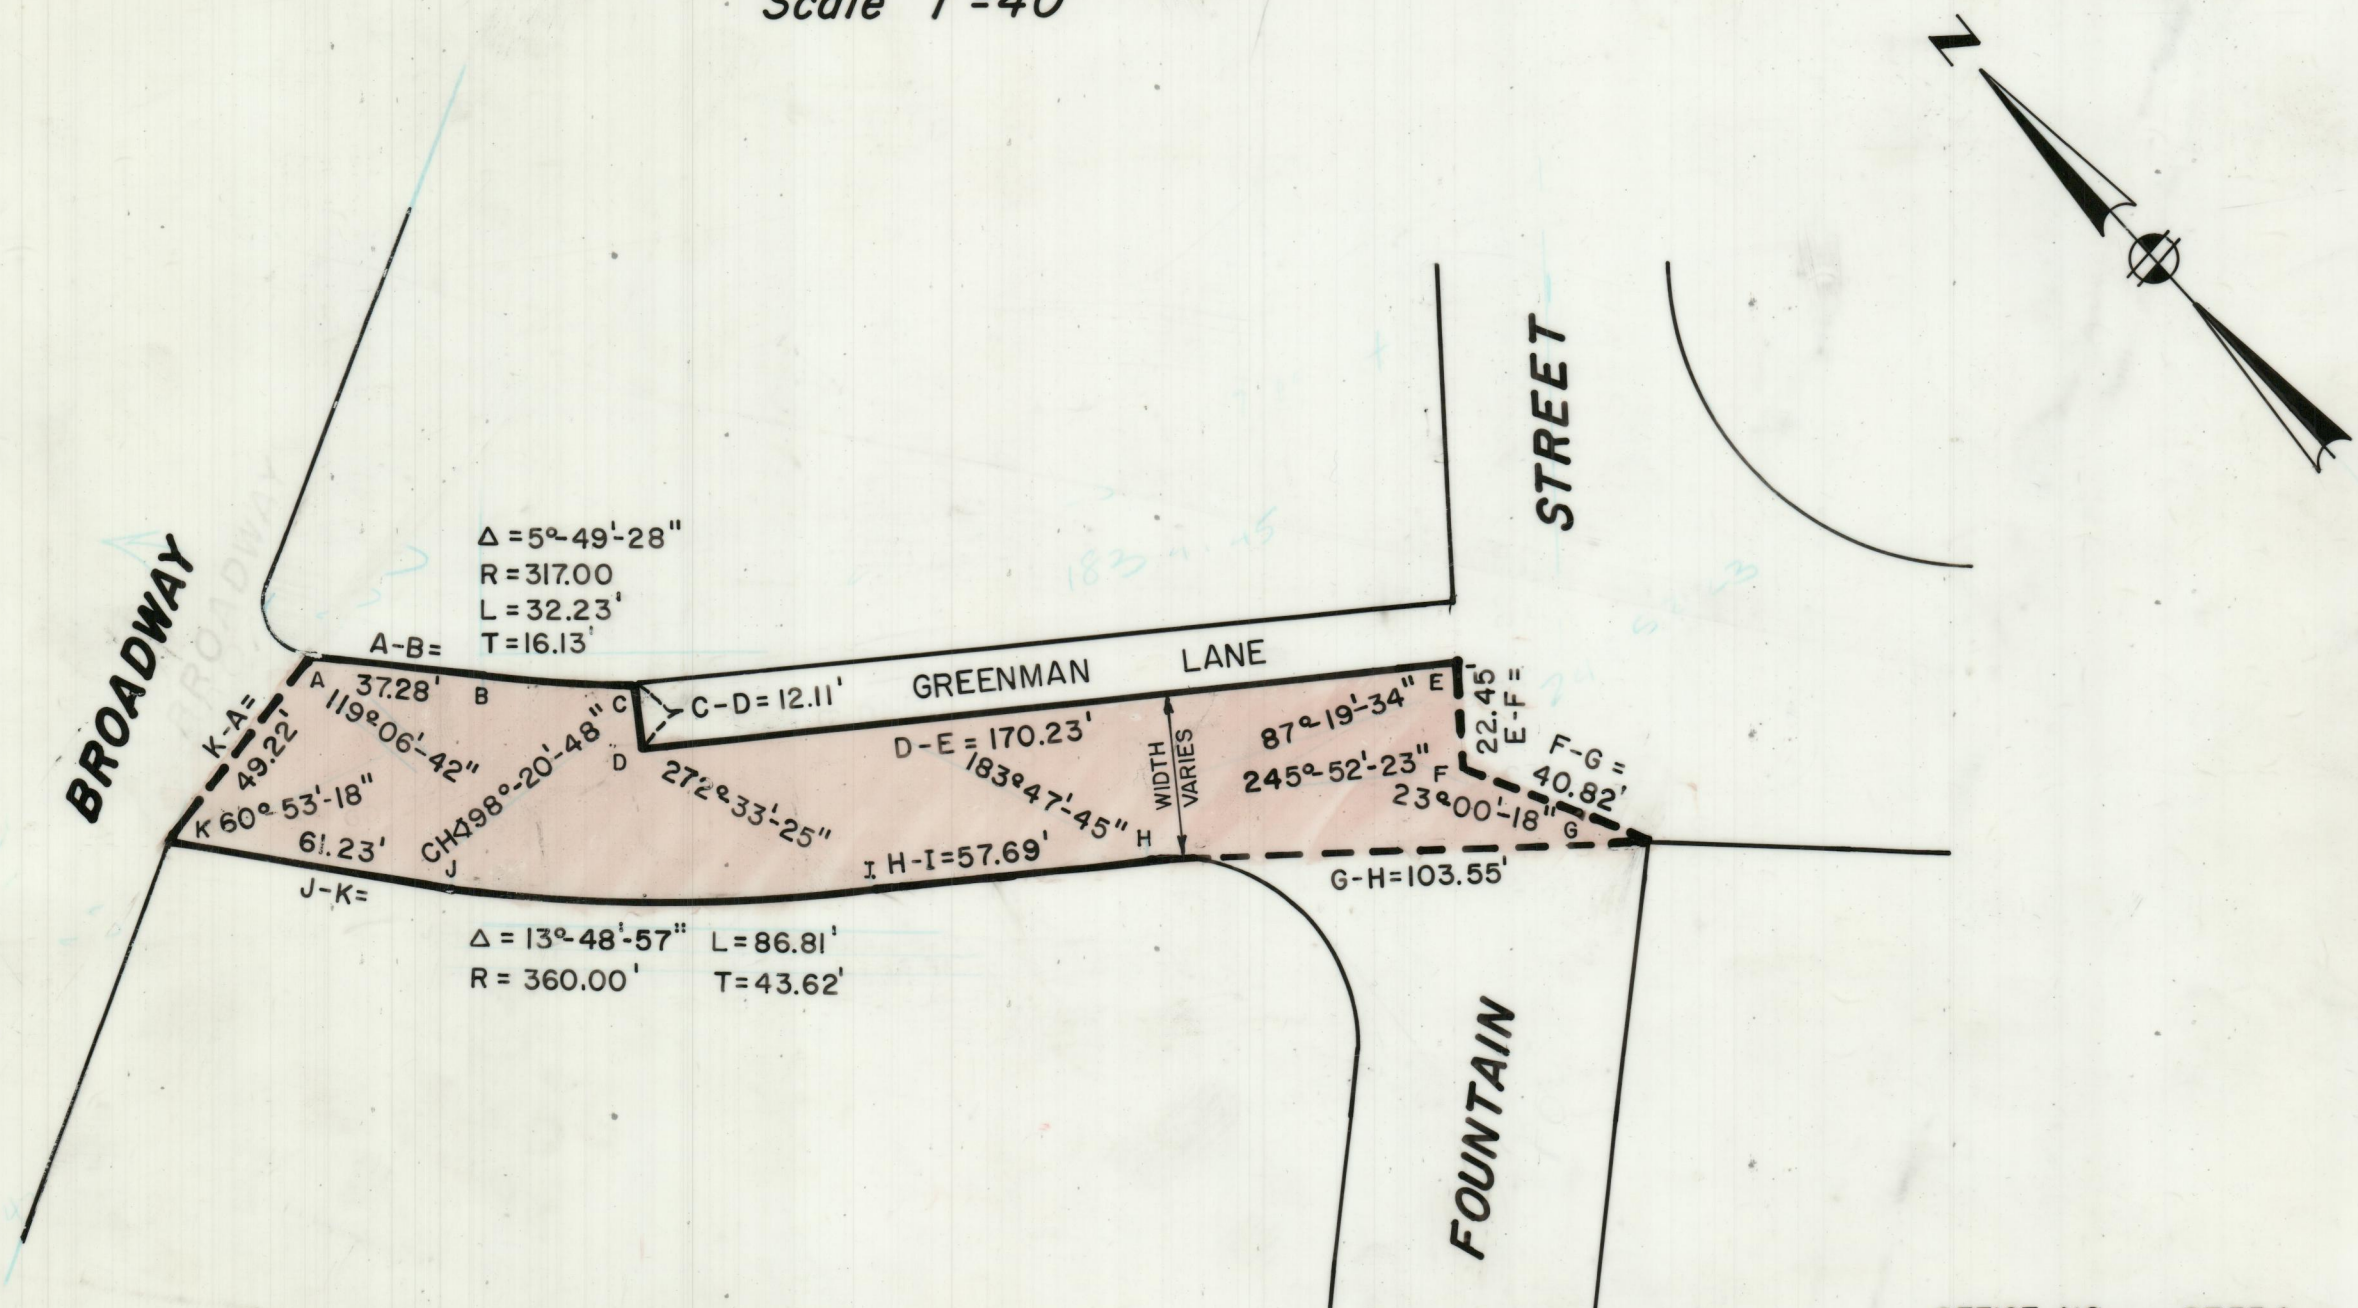

PREPARED BY
GAROFALO
 LEONARD A. GAROFALO & ASSOCIATES, INC.
 ENGINEERS / SURVEYORS / PLANNERS
 SUITE 4A, 101 DYER STREET
 PROVIDENCE, R.I. 02903
 DATE: JANUARY 5, 1981
 REVISED: NOV. 1981

OFFICE NO. 27334

DRAWER 89

SHEET B-31