

PLAT OF

MATHEWSON STREET



From Sabin Street To Fountain Street

Scale 1"=20'

CCR#30 Jan. 13, 1984

PROVIDENCE R. I.
P. W. DEPT. - ENGINEERING OFFICE
STREET LINE SECTION
Plan No. <u>064269</u>
Date <u>11/3/83</u>

NOTE:
 SHADED AREA DEEDED FOR
 HIGHWAY PURPOSES. THIS
 PLAN SUPERSEDES ALL
 PREVIOUSLY COMPLETED MAPS.

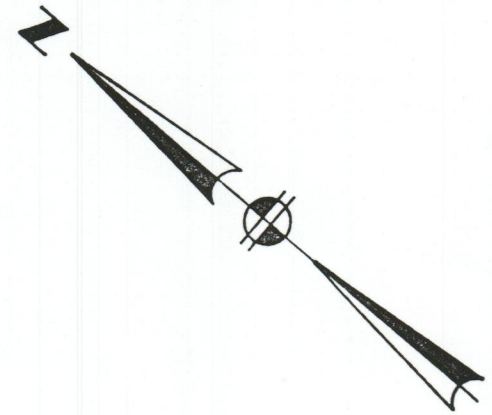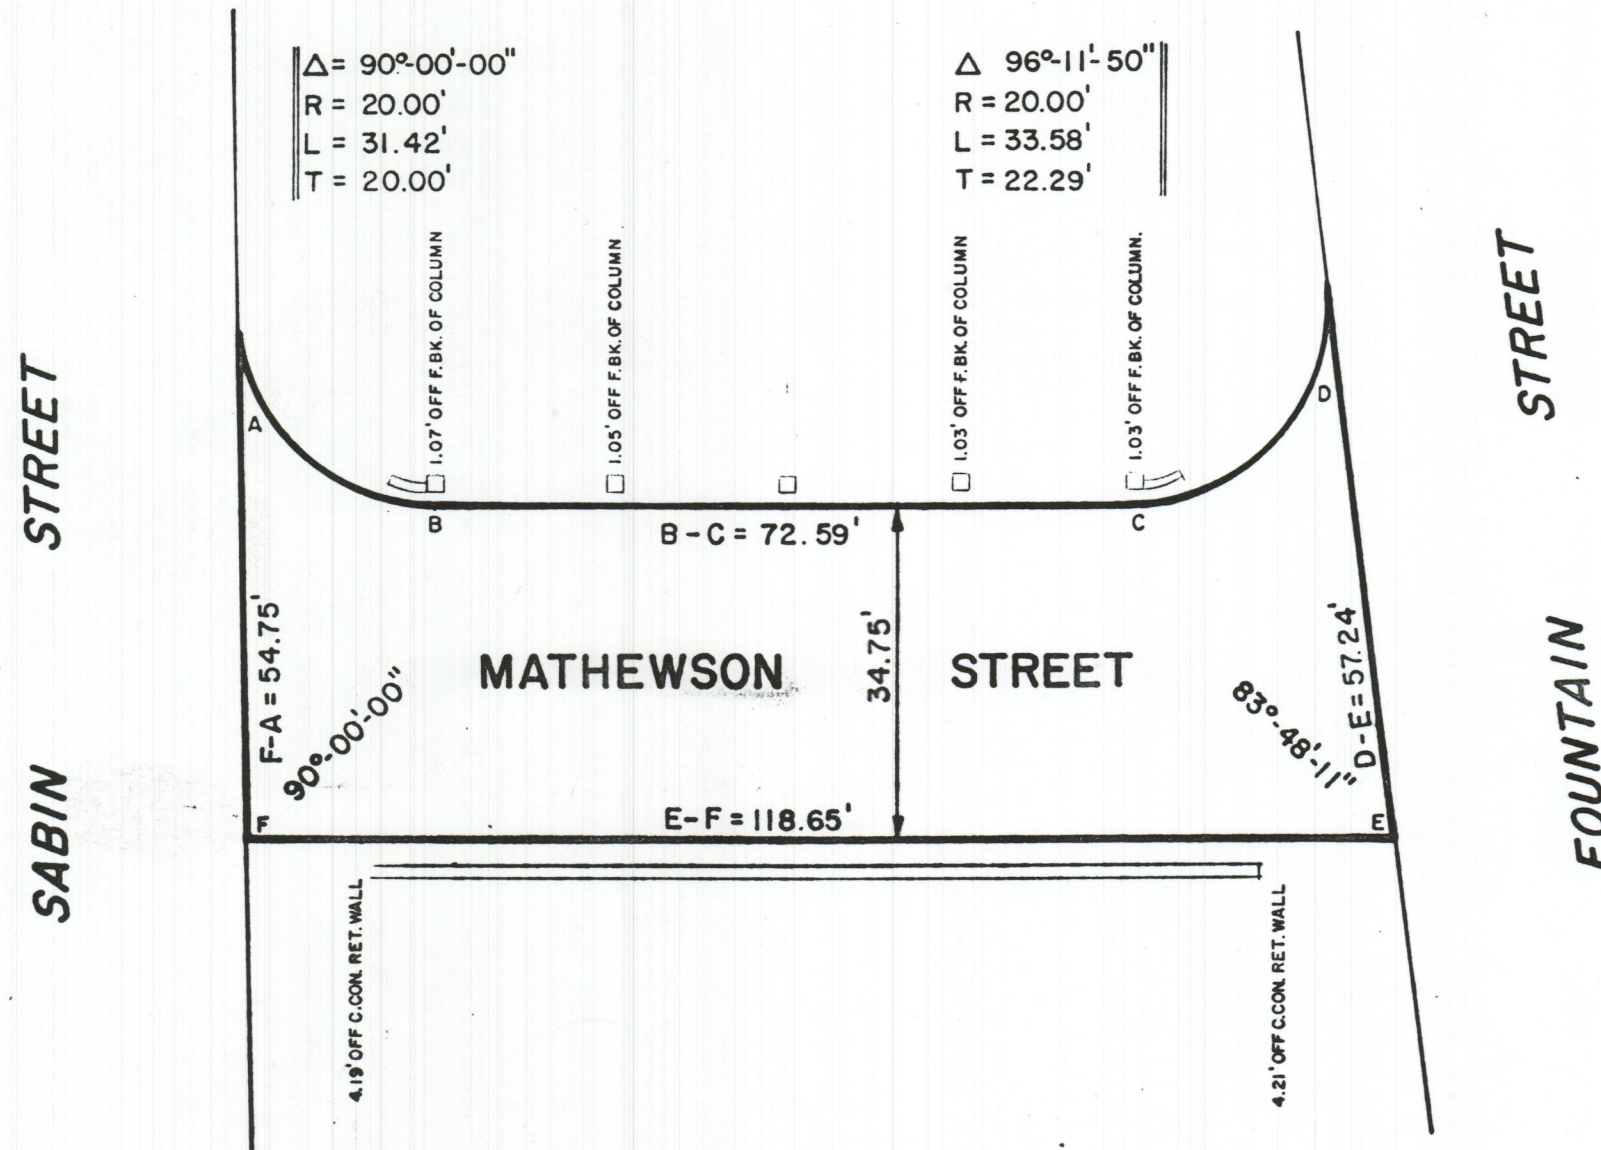

PREPARED BY
GAROFALO
 LEONARD A. GAROFALO & ASSOCIATES, INC.
 ENGINEERS / SURVEYORS / PLANNERS
 SUITE 4A, 101 DYER STREET
 PROVIDENCE, R.I. 02903
 DATE: JANUARY 5, 1981

OFFICE NO. 27335
 DRAWER 89
 SHEET B-32