

NOTE:  
 SHADED AREA DEEDED FOR  
 HIGHWAY PURPOSES. THIS  
 PLAN SUPERSEDES ALL  
 PREVIOUSLY COMPLETED MAPS.

# PLAT OF SABIN STREET

Widening


From Broadway To A Point  
 310±' Southwest Of West Exchange Street

Scale 1"=40'

Sheet 2 Of 2

CCR #30 Jan. 13, 1984

PROVIDENCE R. I.  
 P. W. DEPT. - ENGINEERING OFFICE  
 STREET LINE SECTION  
 Plan No. 064271  
 Date 11/3/83

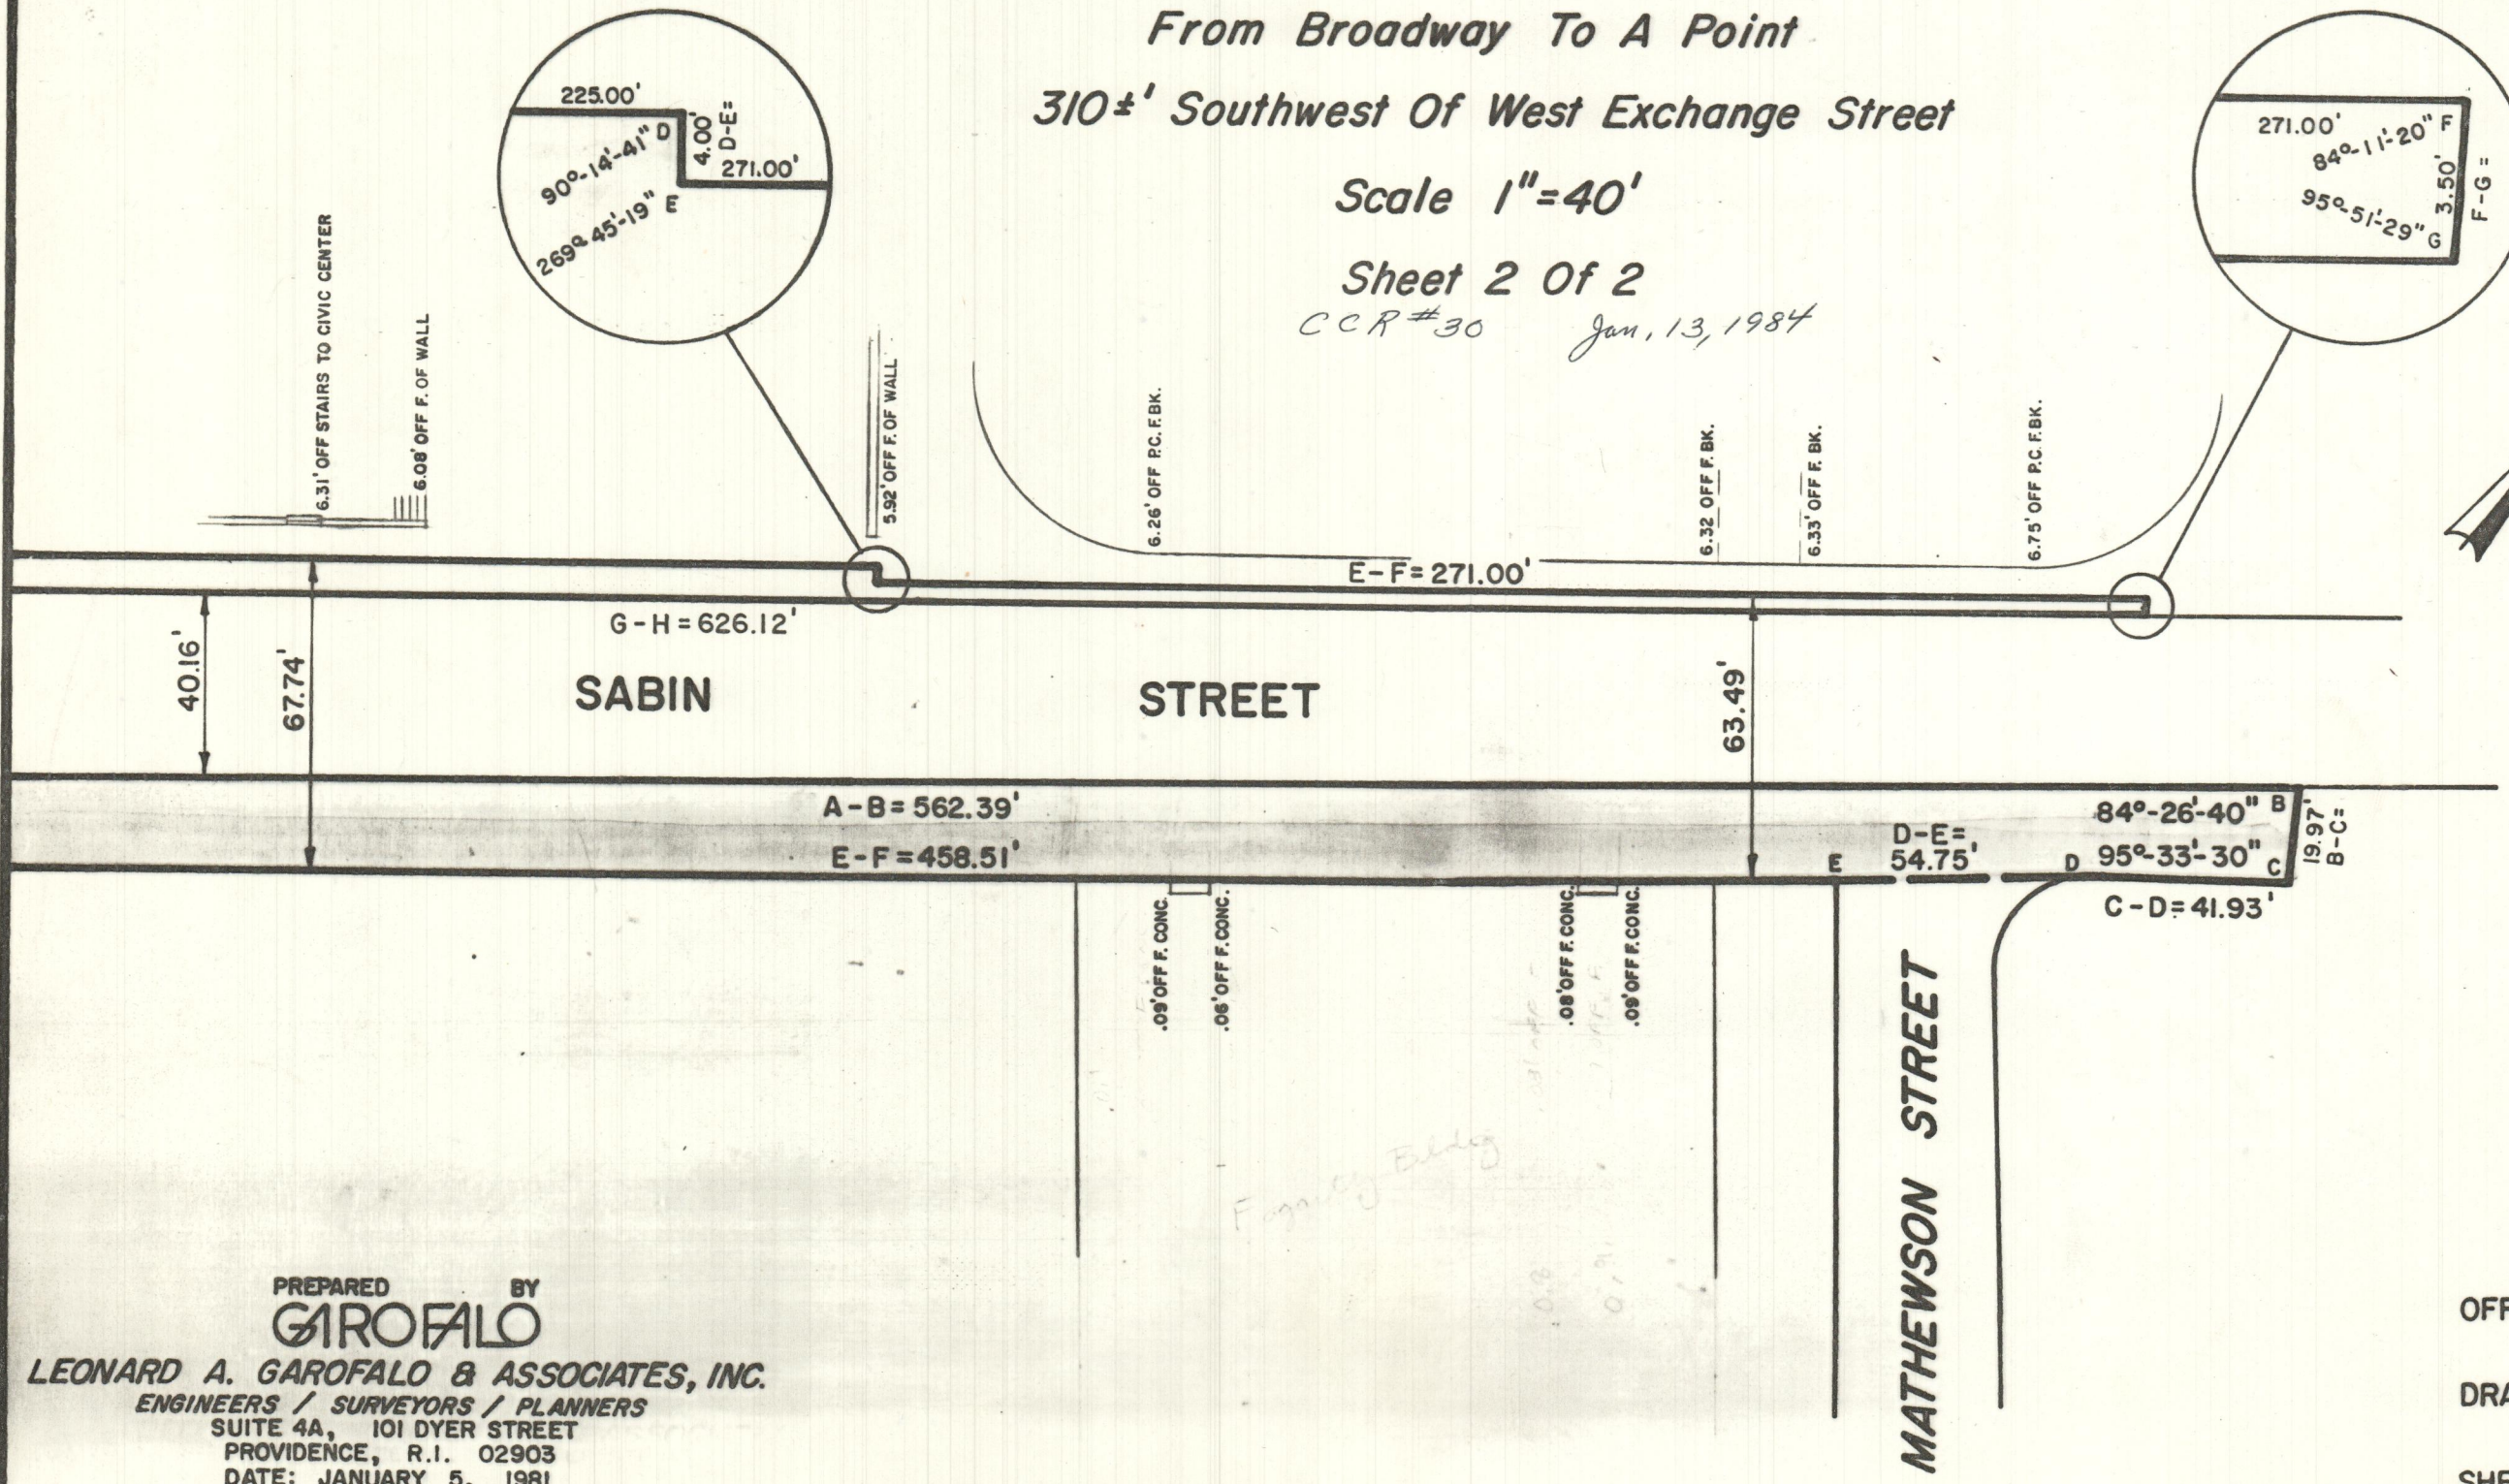

PREPARED BY  
**GAROFALO**  
 LEONARD A. GAROFALO & ASSOCIATES, INC.  
 ENGINEERS / SURVEYORS / PLANNERS  
 SUITE 4A, 101 DYER STREET  
 PROVIDENCE, R.I. 02903  
 DATE: JANUARY 5, 1981

OFFICE NO. 27337  
 DRAWER 89  
 SHEET B-34